
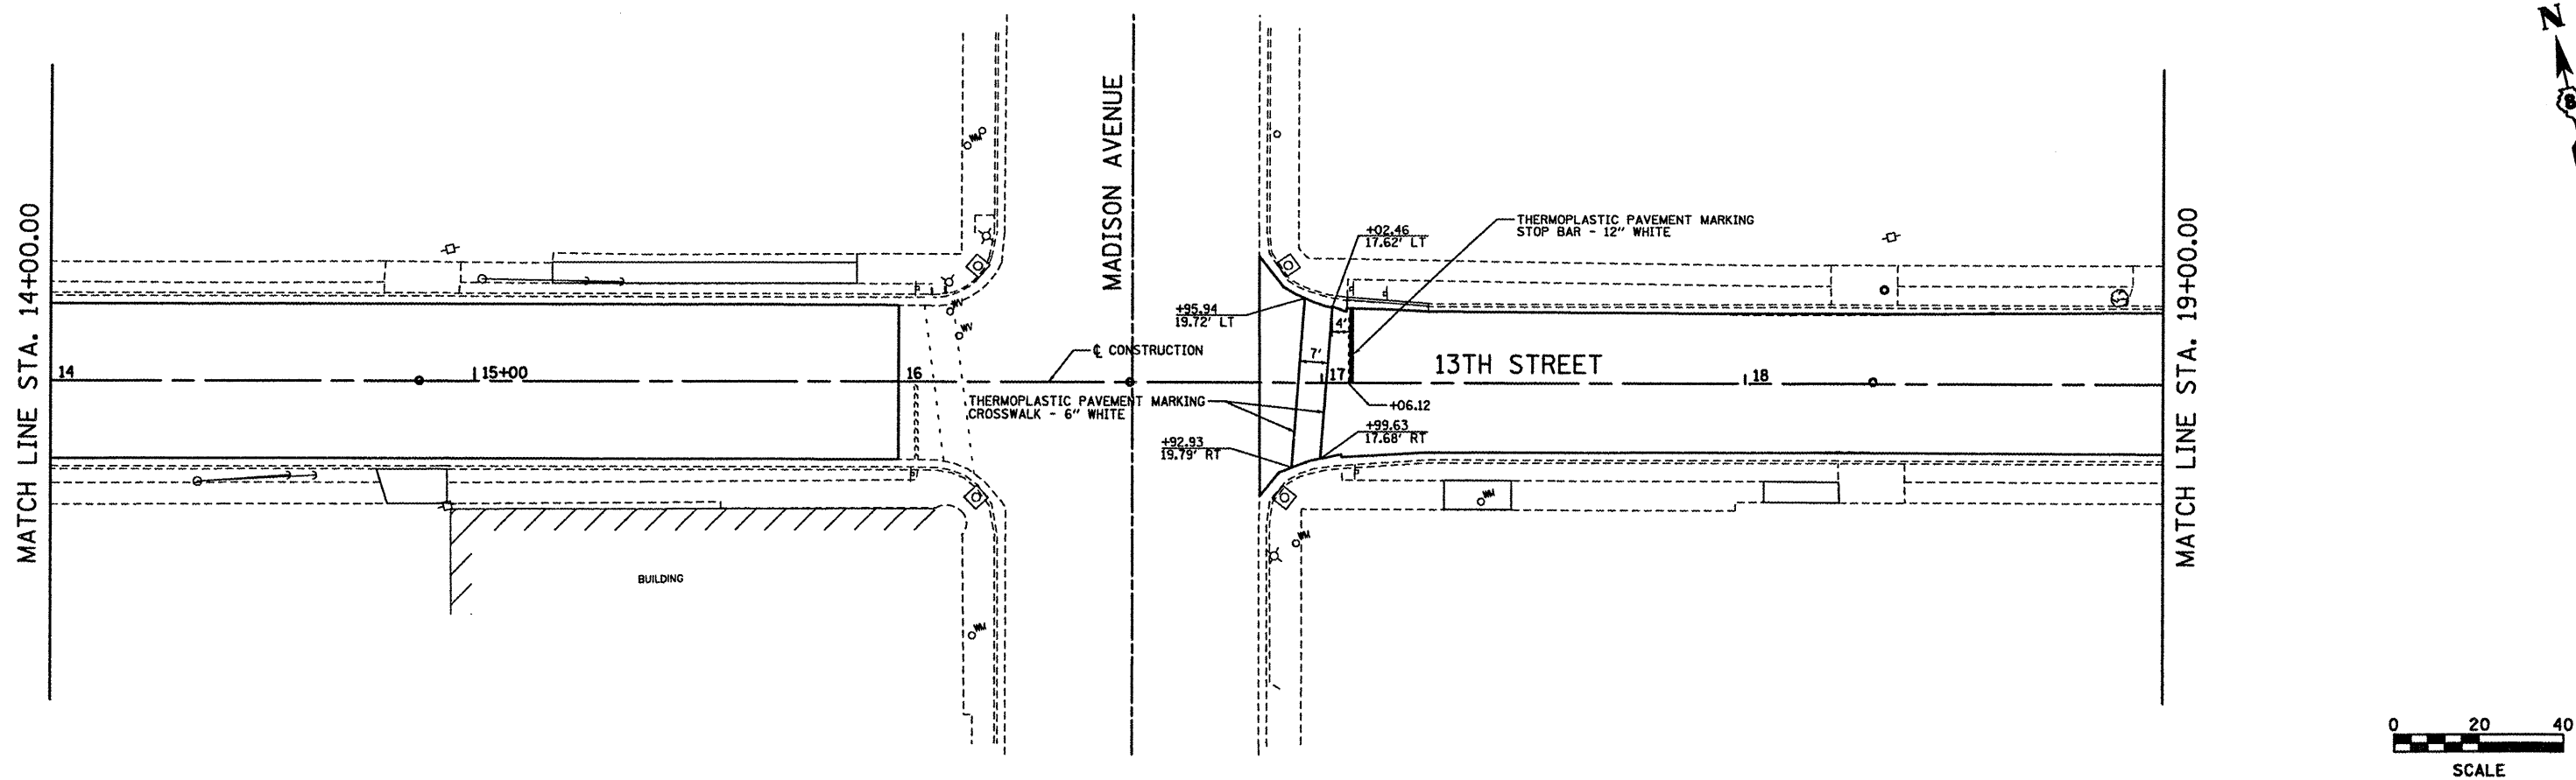


PLAN	REVIEWED	DATE
	PLOTTED	
	ALIGNMENT CHECKED	
	NOTE BOOK	
	NO.	
	BY	
	DATE	

PROFILE	REVIEWED	DATE
	PLOTTED	
	GRADES CHECKED	
	NOTE BOOK	
	NO.	
	BY	
	DATE	

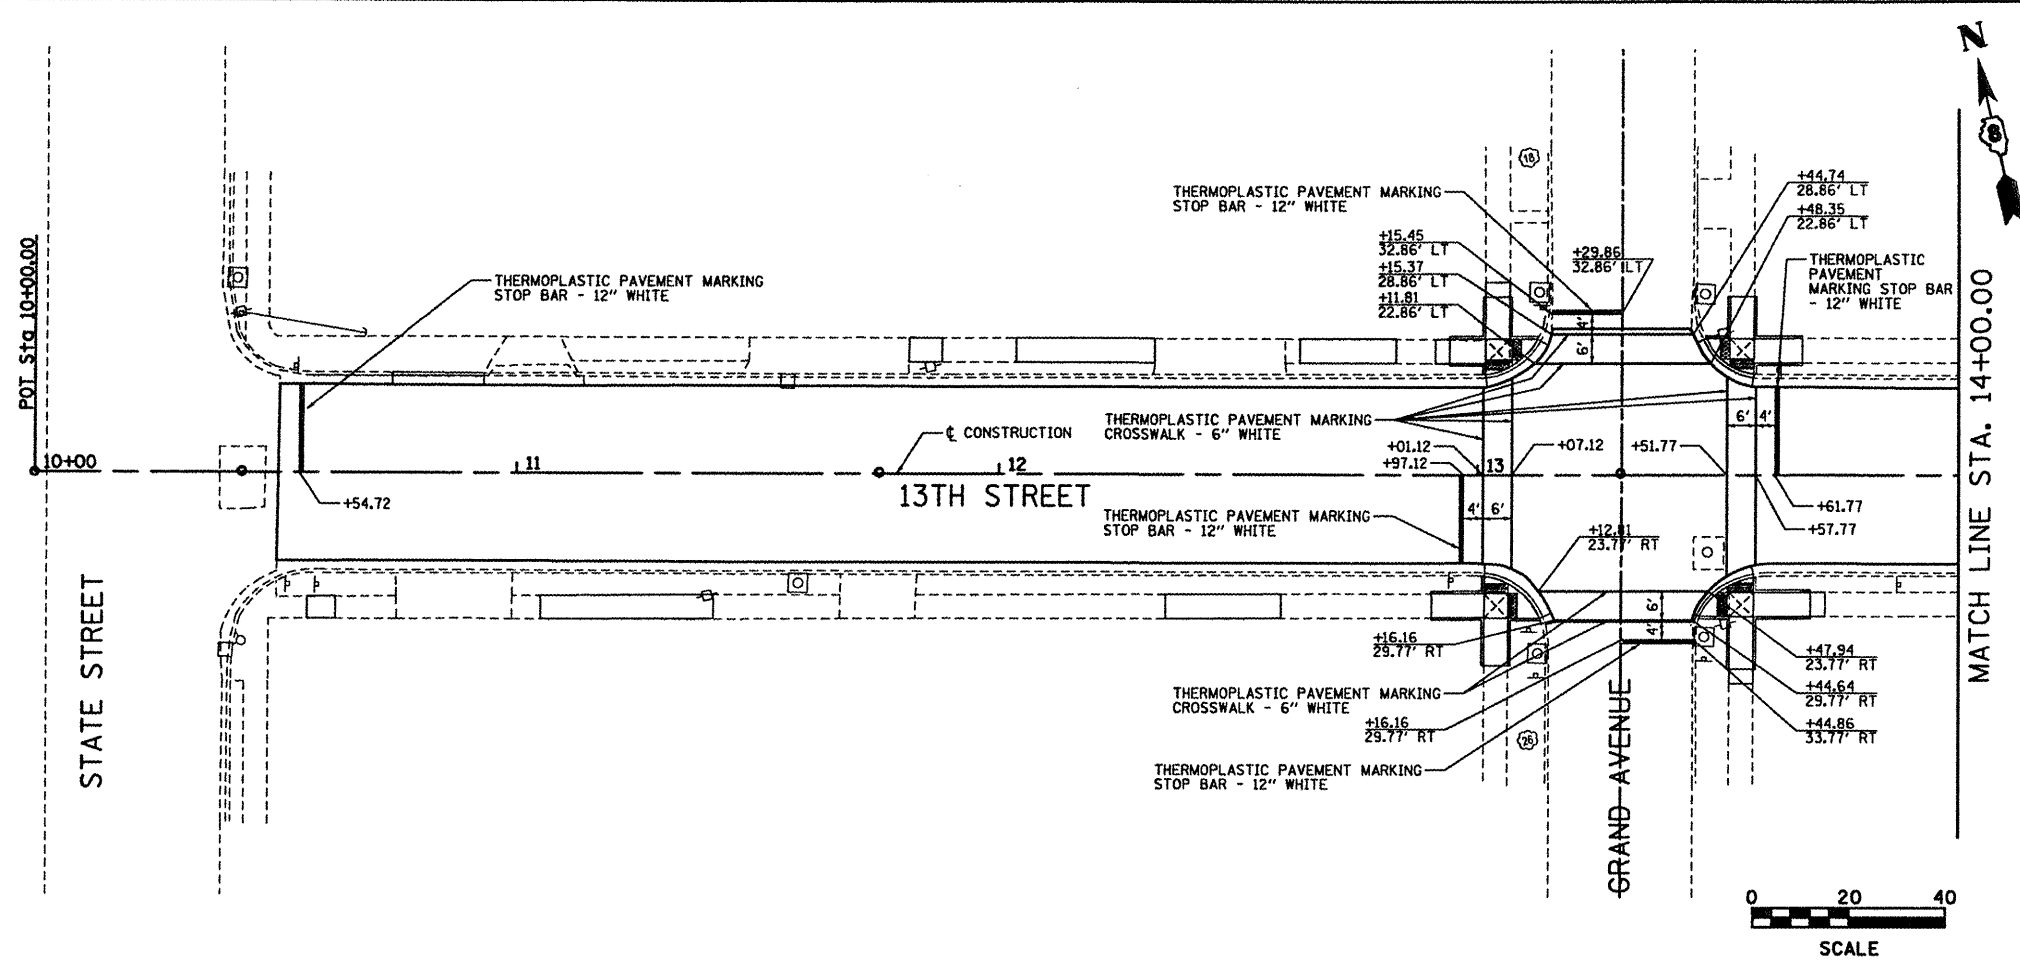

FILE NAME = pmark 01.dgn

USER NAME = jeremy	DESIGNED - SAS	REVISED -
	DRAWN - JJB	REVISED -
PLOT SCALE = #SCALE#	CHECKED - BFK	REVISED -
PLOT DATE = 3/29/2012	DATE - 03/13/12	REVISED -

**CITY OF MADISON  
13TH STREET, ELIZABETH AVE,  
AND McCAMBRIDGE AVE REHABILITATION**

<b>PAVEMENT MARKING</b>		
SCALE: 1"=20'	SHEET NO. 1 OF 5 SHEETS	STA. 10+00.00 TO STA. 19+00.00

F.A.U. RTE.	SECTION	COUNTY	TOTAL SHEETS	SHEET NO.
9101	09-00057-00-PV	MADISON	58	36
CONTRACT NO. 97489				
ILLINOIS FED. AID PROJECT				