
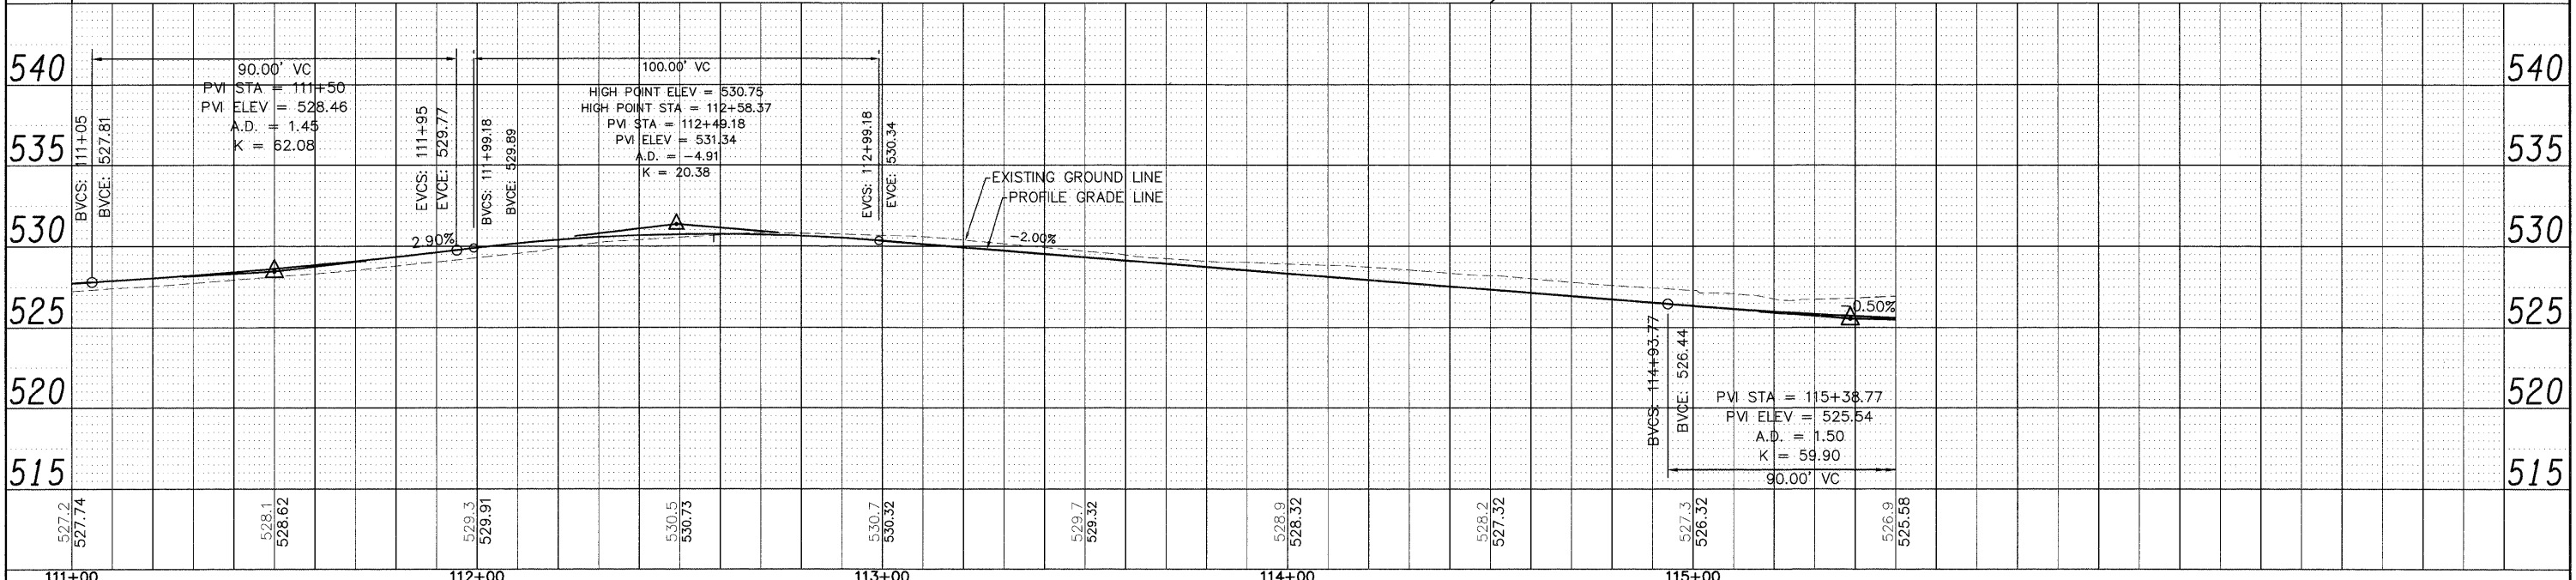


DATE	
BY	
PLAN	
SURVEYED	
ALIGNED	
CHECKED	
BY	
NO.	

DATE	
BY	
PROFILE	
SURVEYED	
GRADES	
CHECKED	
BY	
NO.	

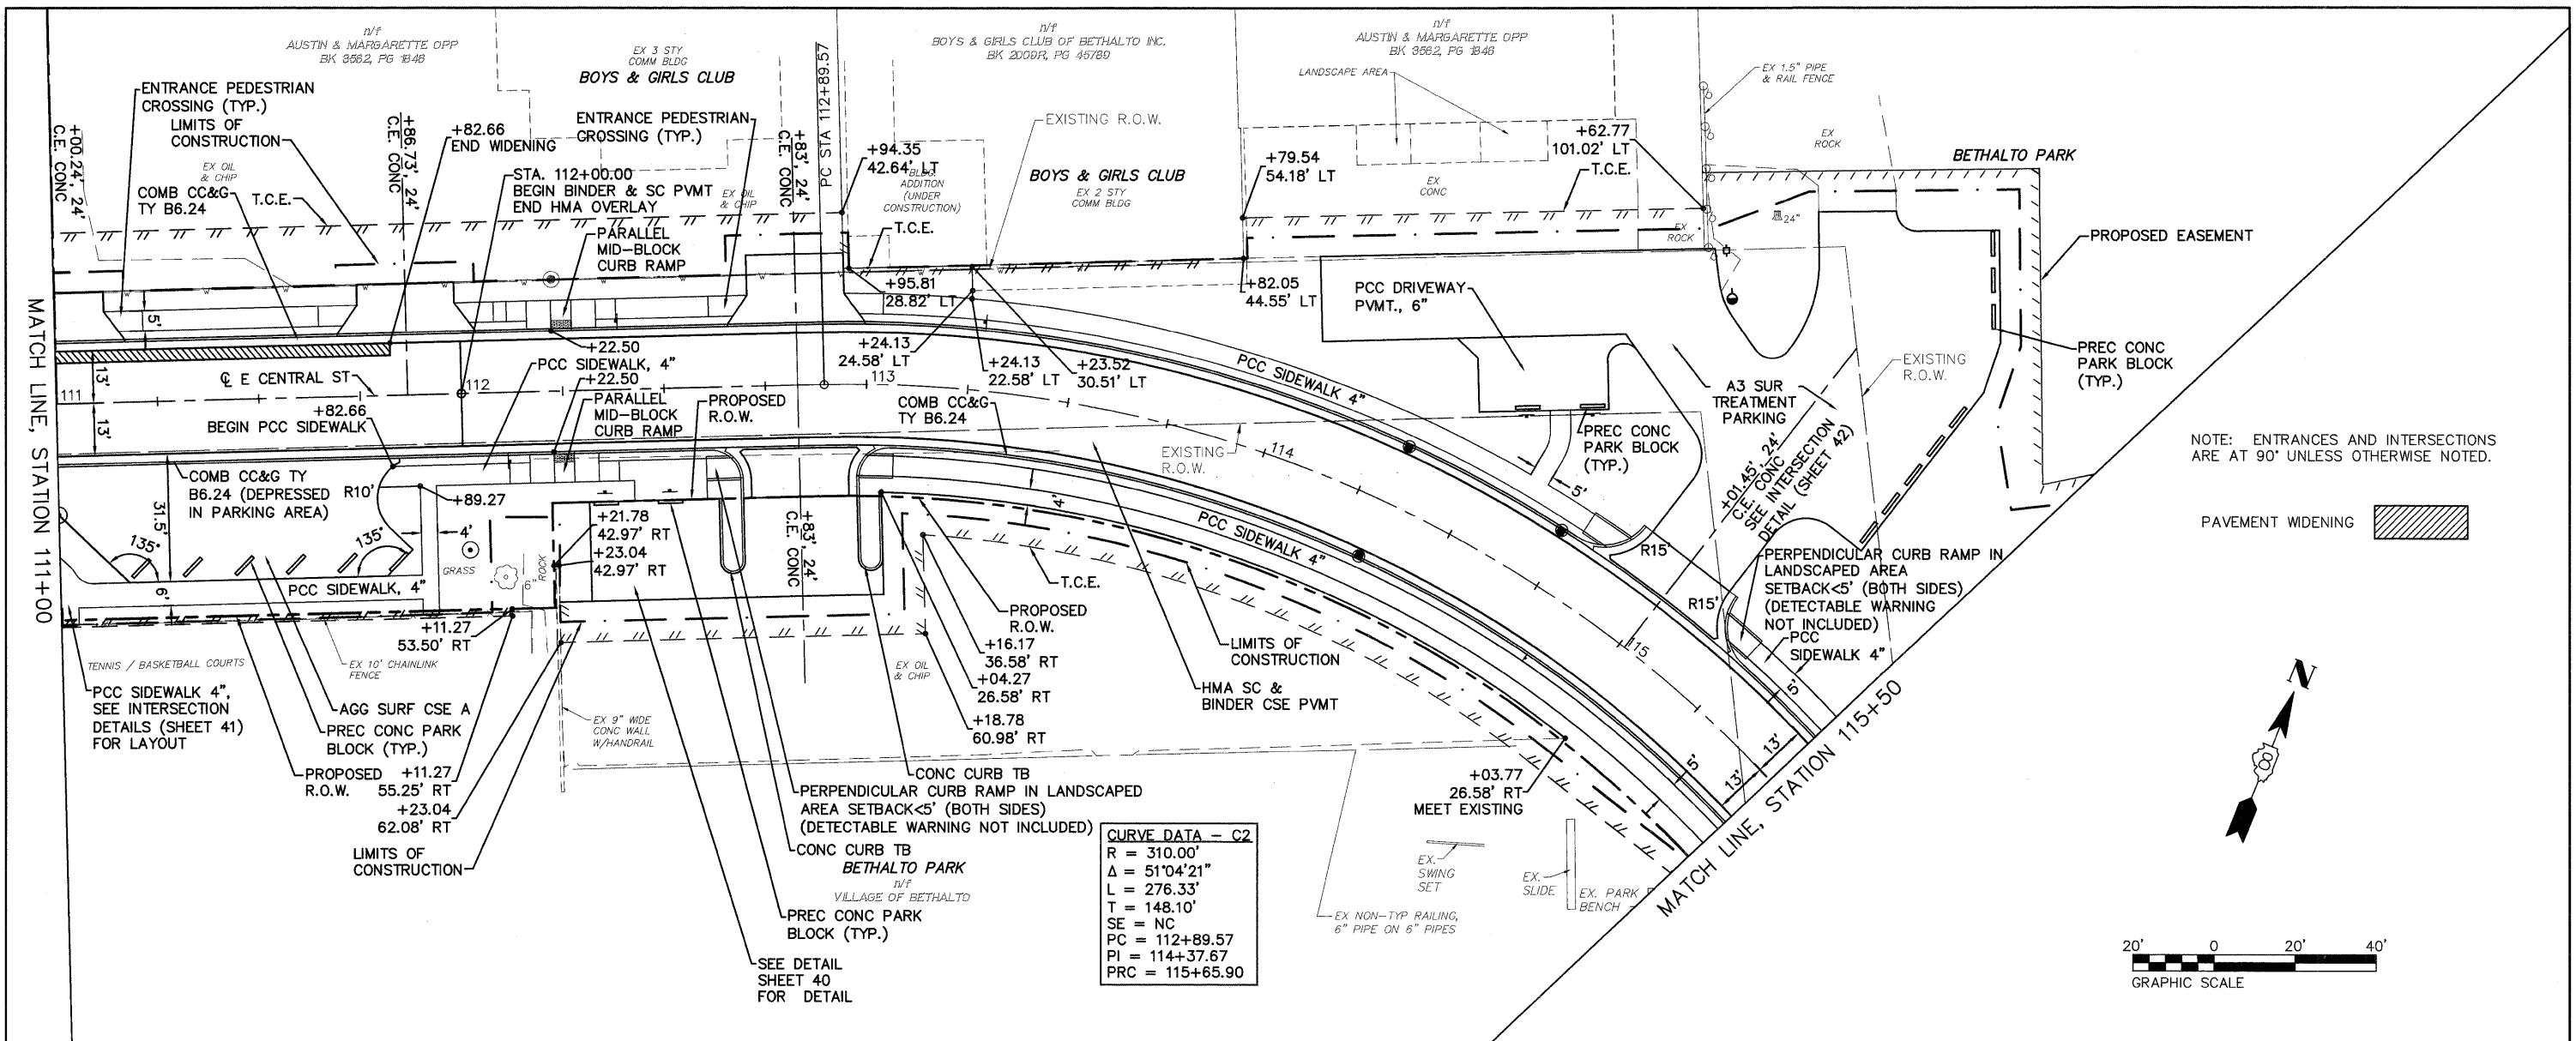

08026-Sht-PlnPrf.dwg	USER NAME = Robert Watson	DESIGNED - M.J.R.	REVISED -	STATE OF ILLINOIS DEPARTMENT OF TRANSPORTATION	PLAN & PROFILE - EAST CENTRAL STREET	F.A.U. RTE.	SECTION	COUNTY	TOTAL SHEETS	SHEET NO.	
	PLOT SCALE = 1:1	DRAWN - R.A.W.	REVISED -			8959	08-00026-00-WR	MADISON	62	17	
	PLOT DATE = 4/6/2012	CHECKED - E.R.O.	REVISED -			CONTRACT NO. 97493					
		DATE - 3/21/12	REVISED -			BETHALTO ILLINOIS FED. AID PROJECT					