


| | | | |
|------|------------|---------|------|
| PLAN | SURVEYED | CHECKED | DATE |
| | ALIGNED | BY | |
| | RT. OF WAY | | |
| | CHECKED | | |
| | NO. | | |

| | | | |
|---------|-----------|---------|------|
| PROFILE | SURVEYED | CHECKED | DATE |
| | GRADES | BY | |
| | NOTED | | |
| | STRUCTURE | | |
| | NOTATIONS | | |
| | CRFD | | |

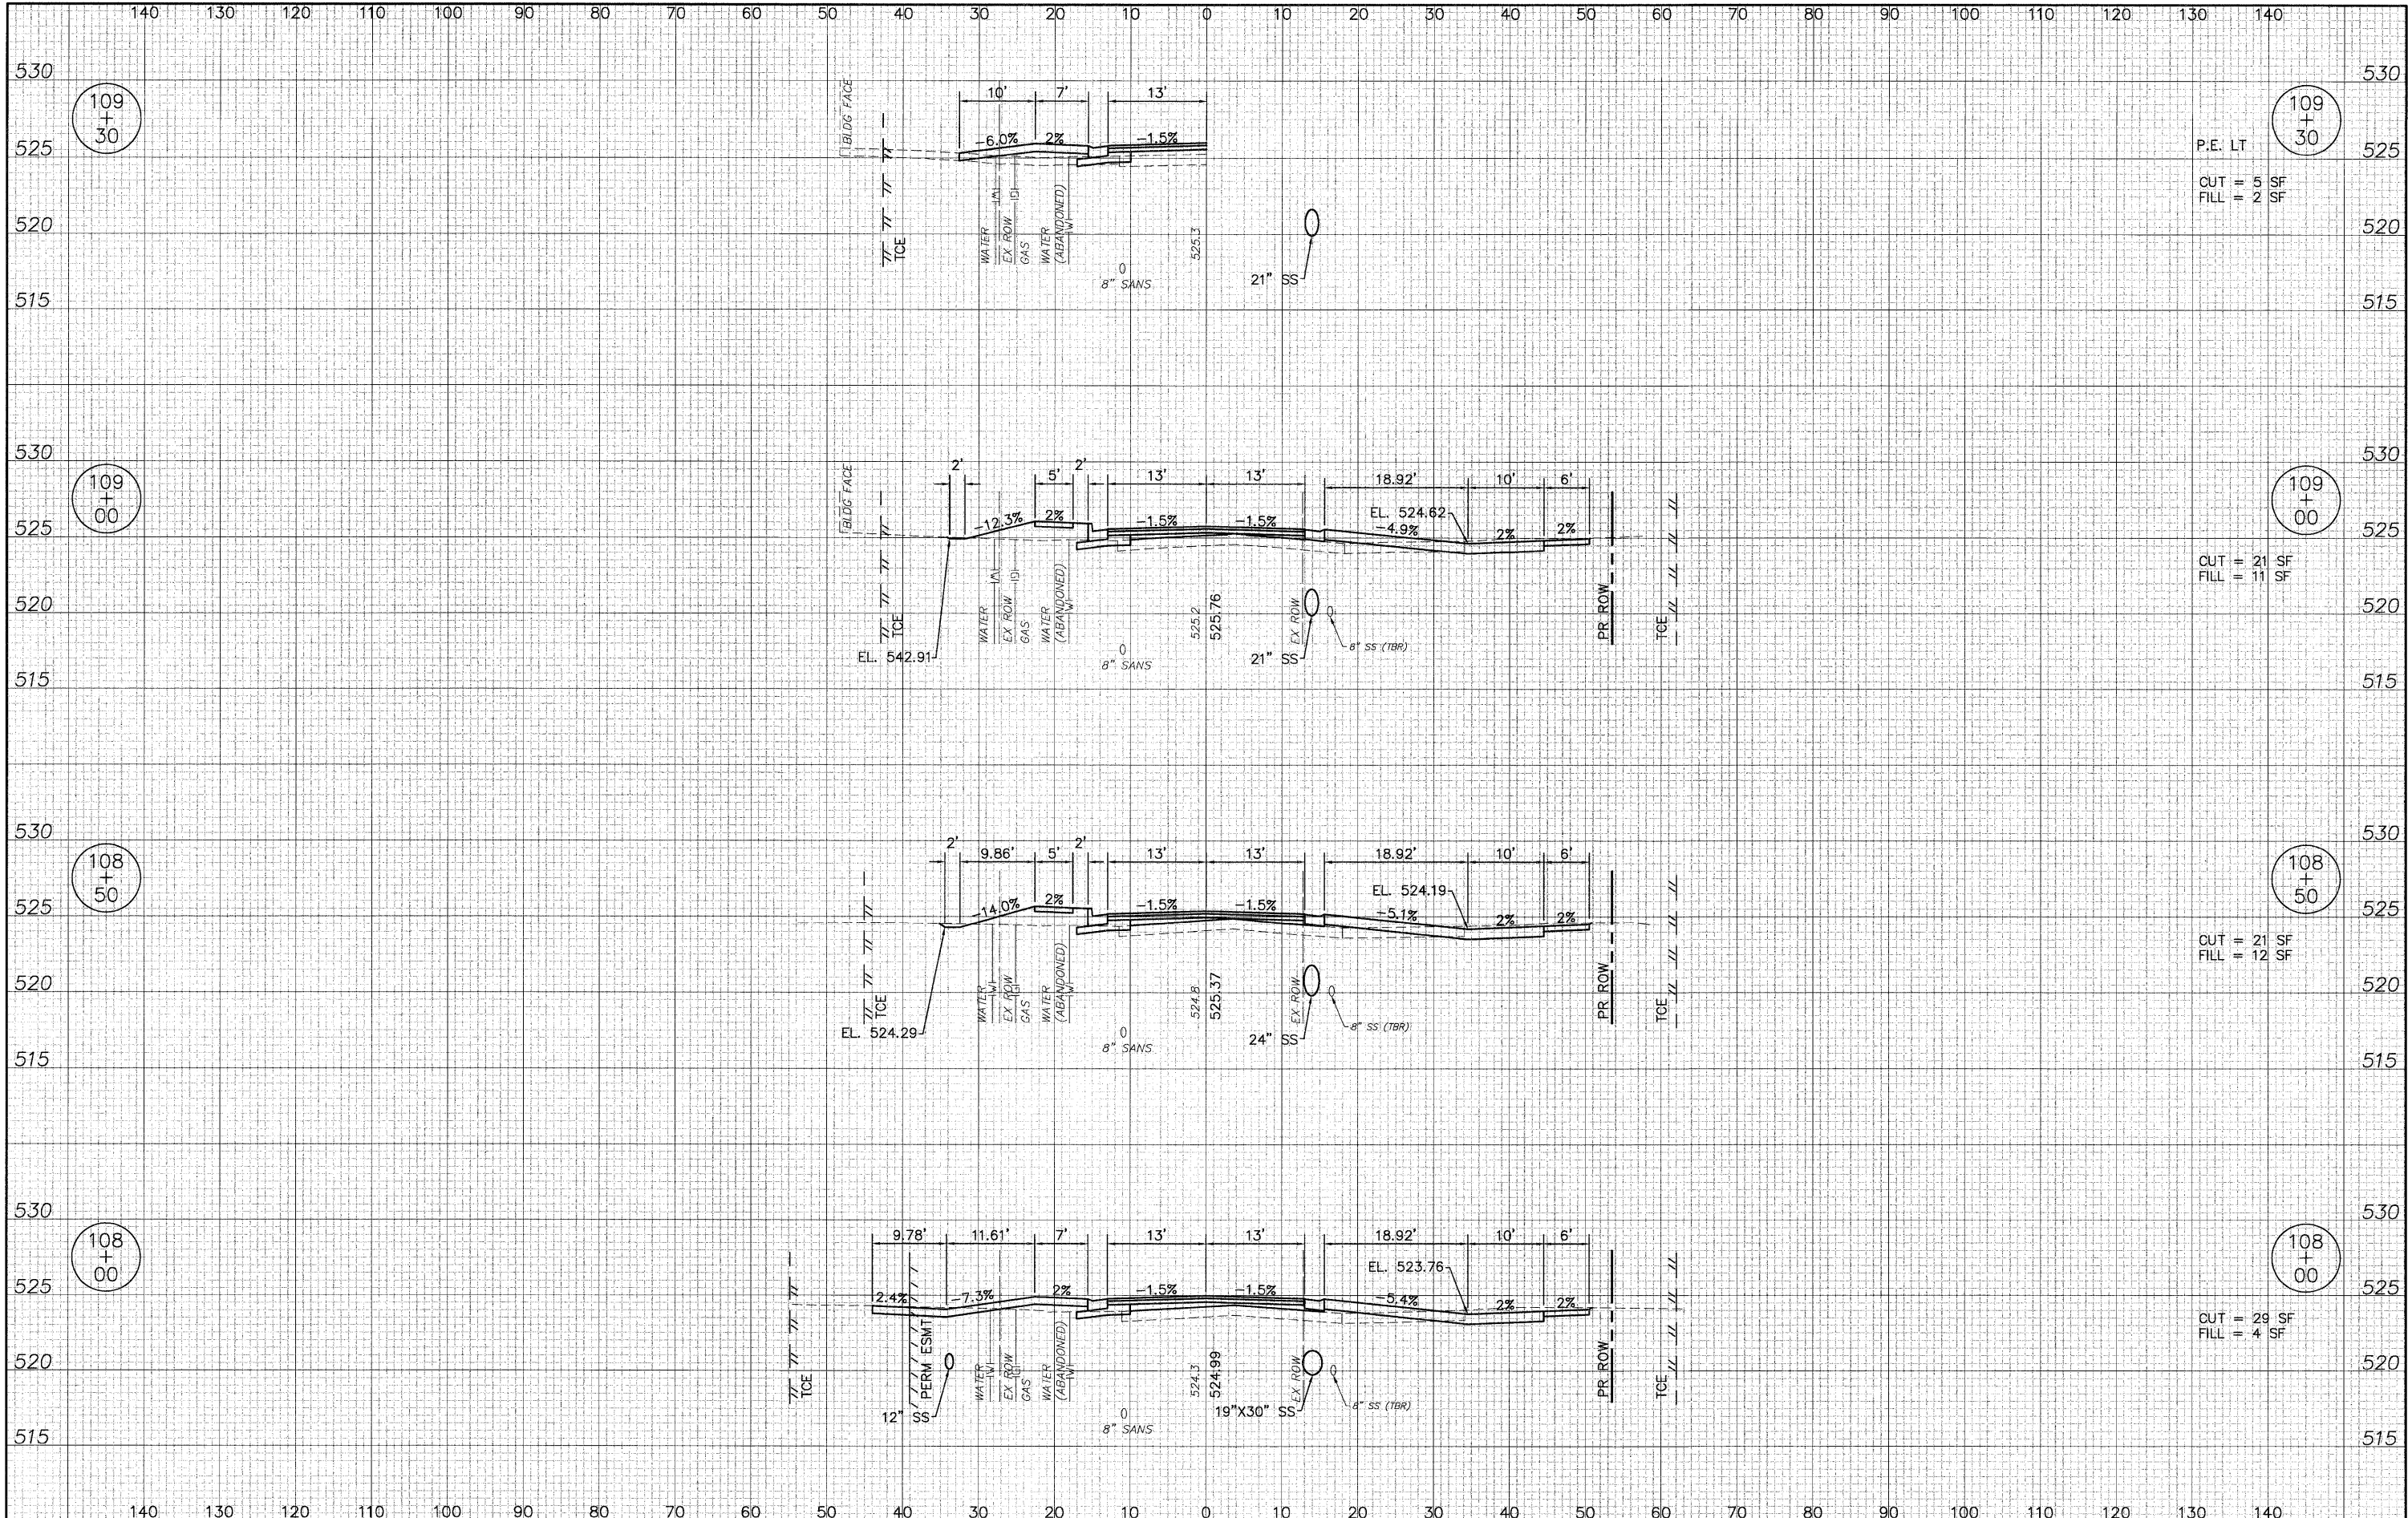

P.E. LT 109+30
 CUT = 5 SF
 FILL = 2 SF

CUT = 21 SF
 FILL = 11 SF

CUT = 21 SF
 FILL = 12 SF

CUT = 29 SF
 FILL = 4 SF

O8026-SHT-XS.dwg

USER NAME = Robert Watson
 DESIGNED - M.J.R.
 DRAWN - R.A.W.
 CHECKED - E.R.O.
 DATE - 3/21/12

REVIS -
 REVIS -
 REVIS -
 REVIS -

STATE OF ILLINOIS
 DEPARTMENT OF TRANSPORTATION

CROSS SECTIONS EAST CENTRAL STREET
 SCALE: 1"=10'H; 1"=5'V SHEET NO. 52 OF 62 SHEETS STA. 108+00 TO STA. 109+30

| F.A.U. RTE. | SECTION | COUNTY | TOTAL SHEETS | SHEET NO. |
|--------------------|----------------|---------------------------|--------------|-----------|
| 8959 | 08-00026-00-WR | MADISON | 62 | 52 |
| CONTRACT NO. 97493 | | | | |
| BETHALTO | | ILLINOIS FED. AID PROJECT | | |