


DATE	
BY	
PLANNING	
DESIGN	
CHECKED	
DATE	
BY	
NOTE BOOK NO.	
DATE	
BY	
NOTE BOOK NO.	
DATE	
BY	
NOTE BOOK NO.	

DATE	
BY	
PROFILING	
DESIGN	
CHECKED	
DATE	
BY	
NOTE BOOK NO.	
DATE	
BY	
NOTE BOOK NO.	
DATE	
BY	
NOTE BOOK NO.	

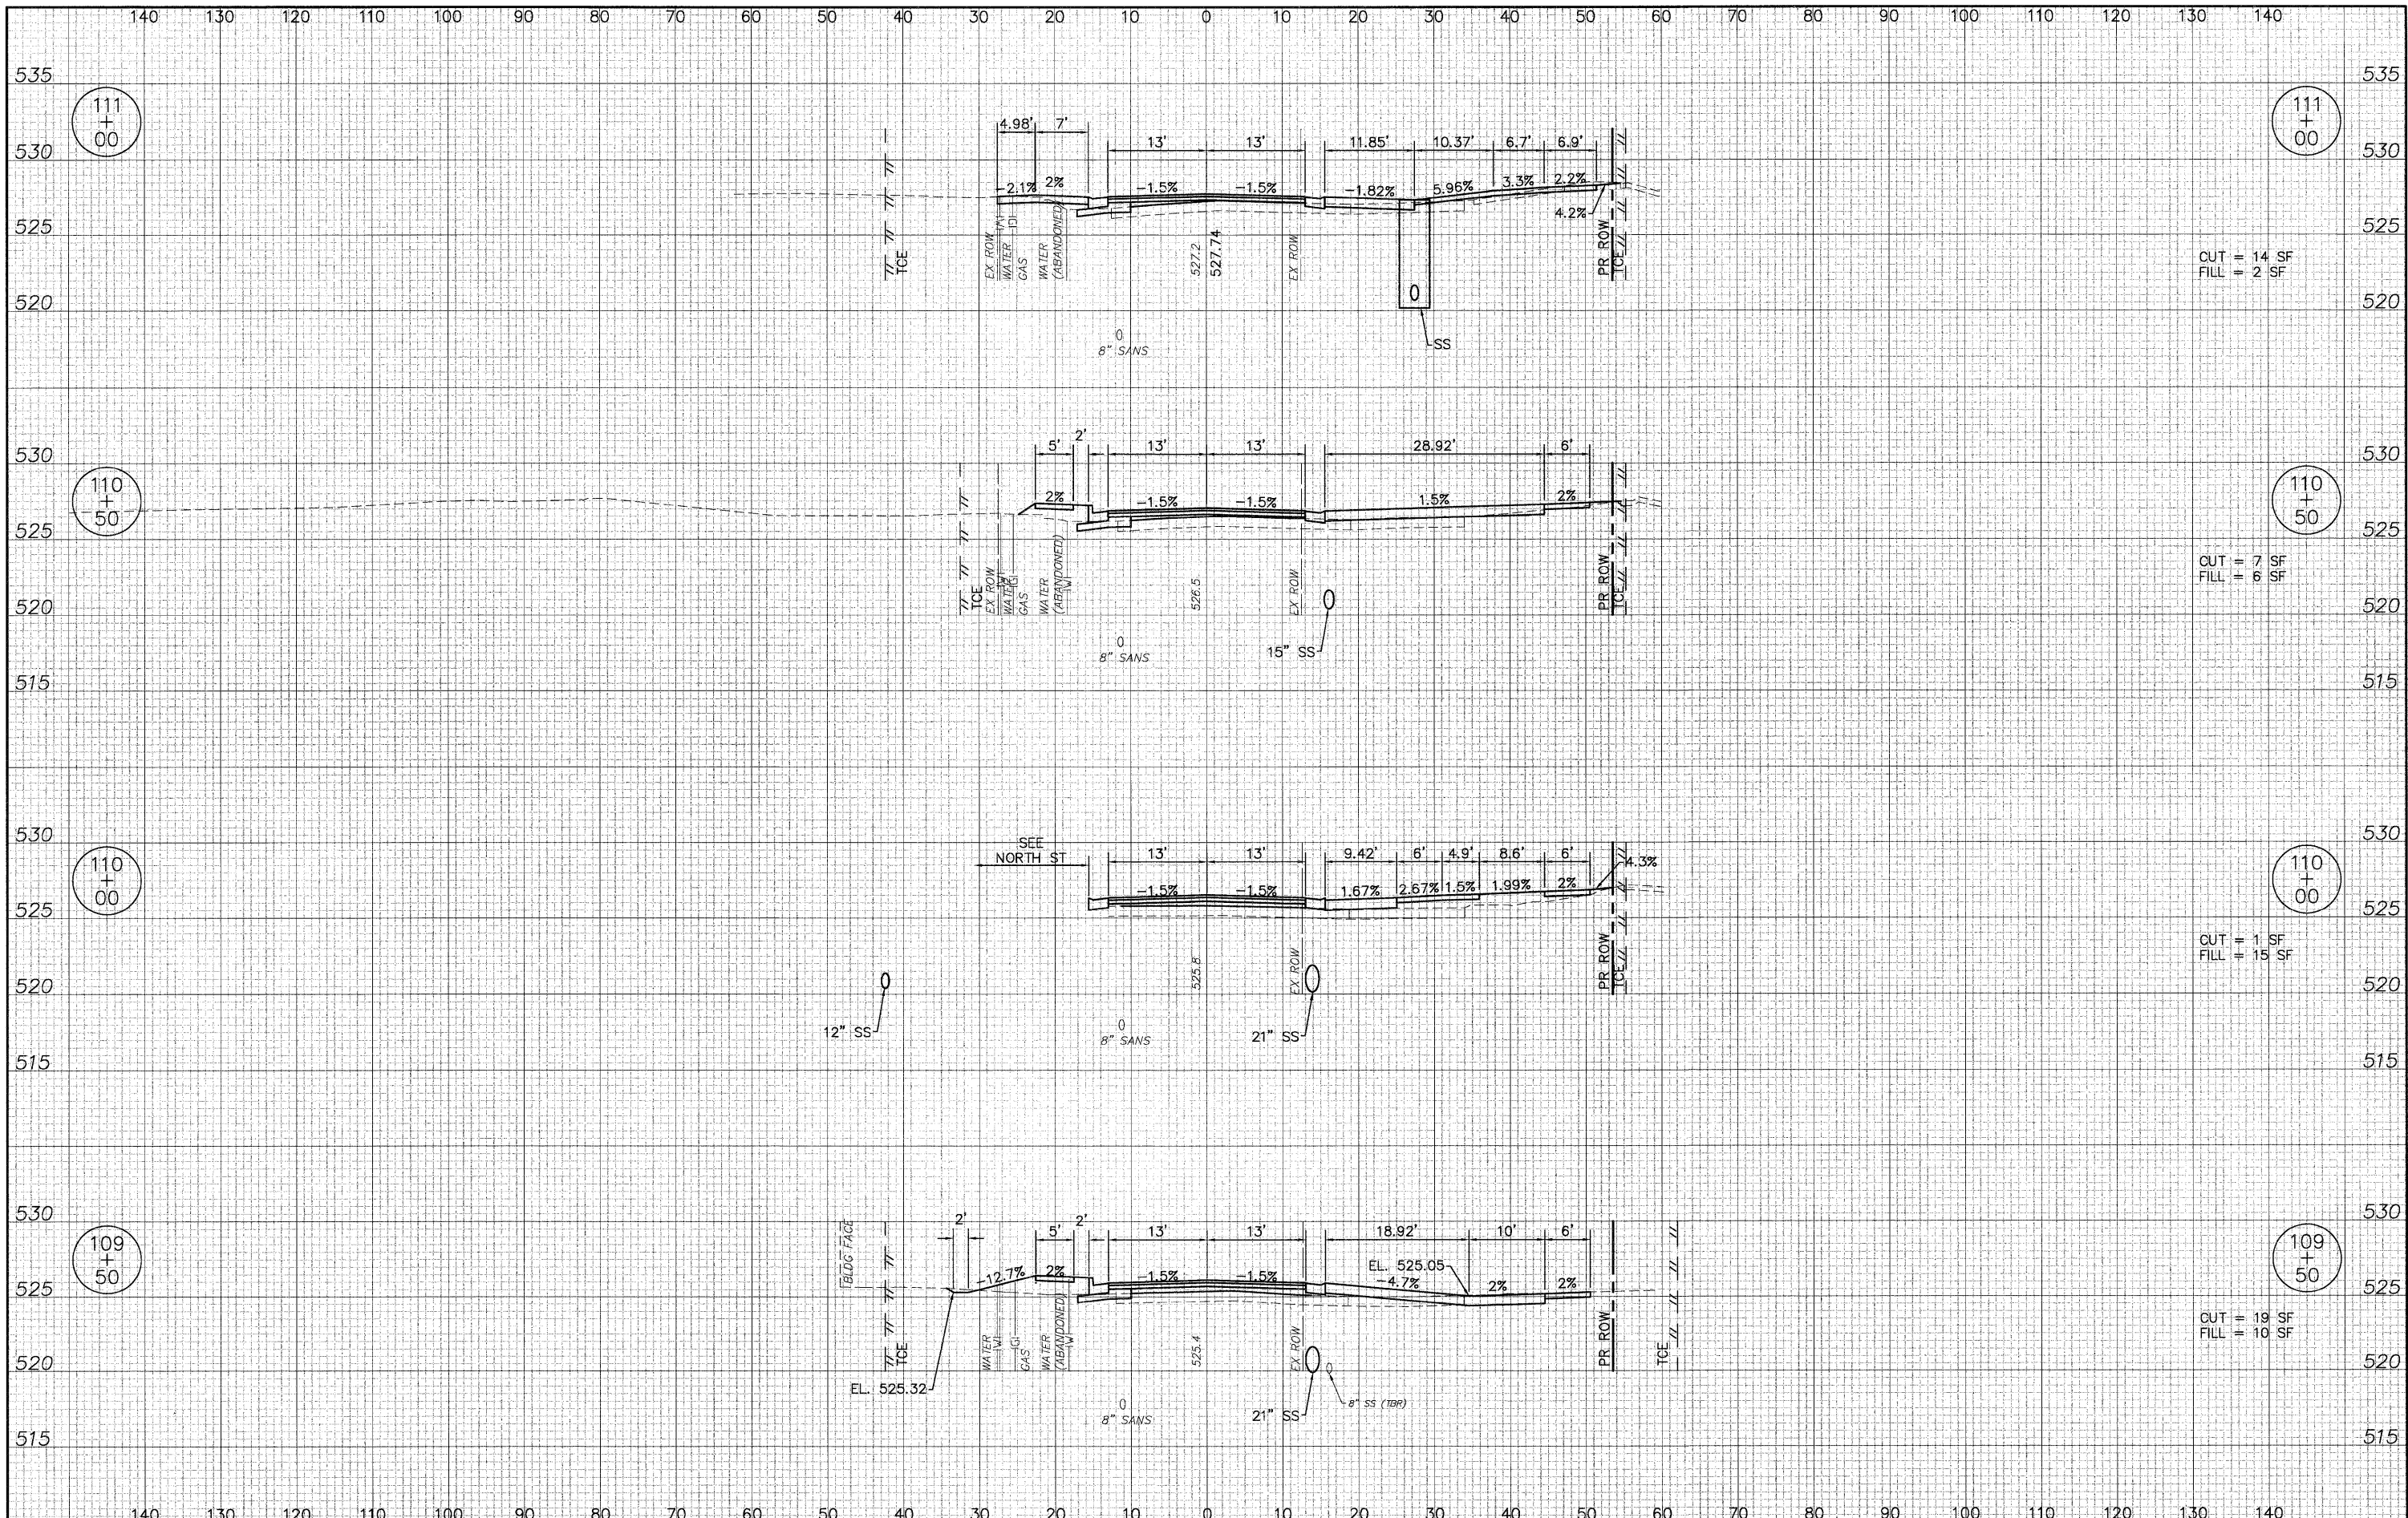

08026-SHT-XS.dwg

USER NAME = Robert Watson	DESIGNED - M.J.R.	REVISED -
	DRAWN - R.A.W.	REVISED -
PLOT SCALE =	CHECKED - E.R.O.	REVISED -
PLOT DATE = 3/21/2012	DATE - 3/21/12	REVISED -

**STATE OF ILLINOIS
DEPARTMENT OF TRANSPORTATION**

CROSS SECTIONS EAST CENTRAL STREET

SCALE: 1"=10'H; 1"=5'V | SHEET NO. 53 OF 62 SHEETS | STA. 109+50 TO STA. 111+00

F.A.U. RTE. 8959	SECTION 08-00026-00-WR	COUNTY MADISON	TOTAL SHEETS 62	SHEET NO. 53
CONTRACT NO. 97493				
BETHALTO ILLINOIS FED. AID PROJECT				