


PLAN	SURVEYED	DATE
	PLOTTED	BY
	GRADES CHECKED	
	STRUCTURE NOTATION CHECKED	
	NOTE BOOK NO.	
	FILE NAME	

PROFILE	SURVEYED	DATE
	PLOTTED	BY
	GRADES CHECKED	
	STRUCTURE NOTATION CHECKED	
	NOTE BOOK NO.	
	FILE NAME	

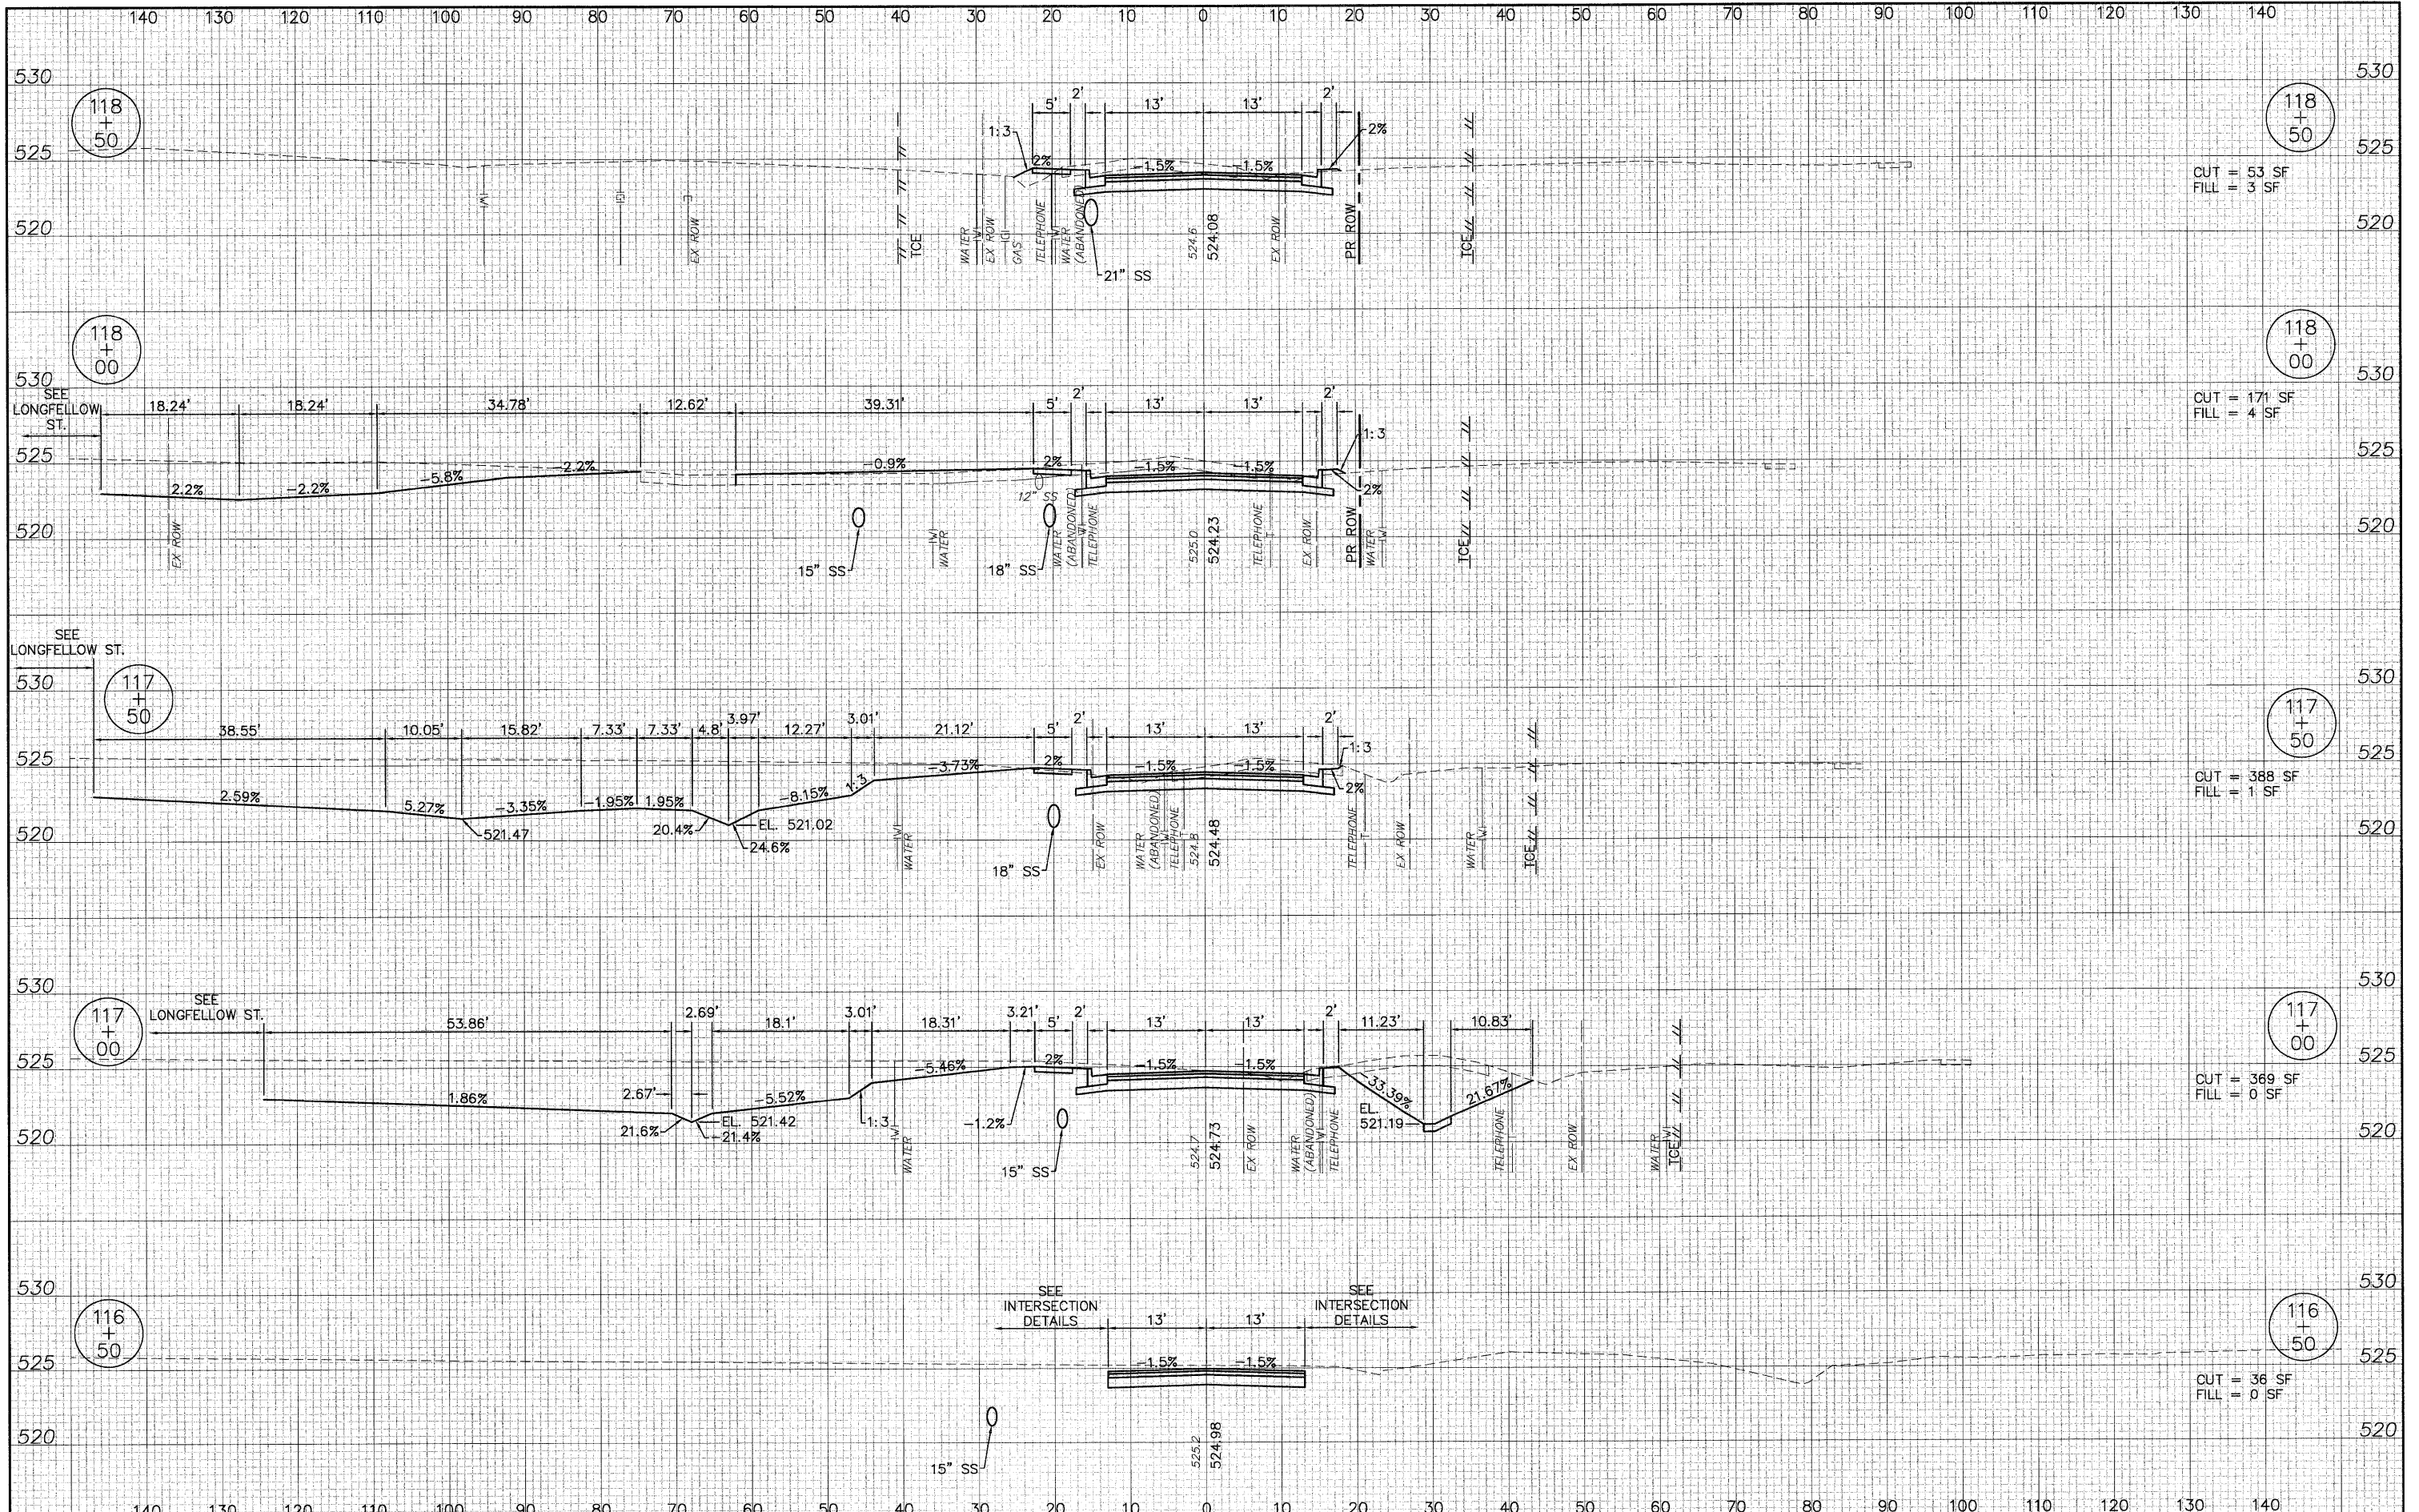

08026-SHT-XS.dwg	USER NAME = Robert Watson	DESIGNED - M.J.R.	REVISED -	STATE OF ILLINOIS DEPARTMENT OF TRANSPORTATION	CROSS SECTIONS EAST CENTRAL STREET	F.A.U. R.T.E. 8959	SECTION 08-00026-00-WR	COUNTY MADISON	TOTAL SHEETS 62	SHEET NO. 57	
	PLOT SCALE =	CHECKED - E.R.O.	REVISED -			SCALE: 1"=10'H; 1"=5'V SHEET NO. 57 OF 62 SHEETS STA. 116+50 TO STA. 118+50					
	PLOT DATE = 3/21/2012	DATE - 3/21/12	REVISED -			CONTRACT NO. 97493					
						BETHALTO ILLINOIS FED. AID PROJECT					