


PLAN	SURVEYED	BY	DATE
	PLOTTED		
	GRADES CHECKED		
	STRUCTURE NOTATIONS CHECKED		
	NOTE BOOK NO.		
	FILE NAME		

PROFILE	SURVEYED	BY	DATE
	PLOTTED		
	GRADES CHECKED		
	STRUCTURE NOTATIONS CHECKED		
	NOTE BOOK NO.		
	FILE NAME		

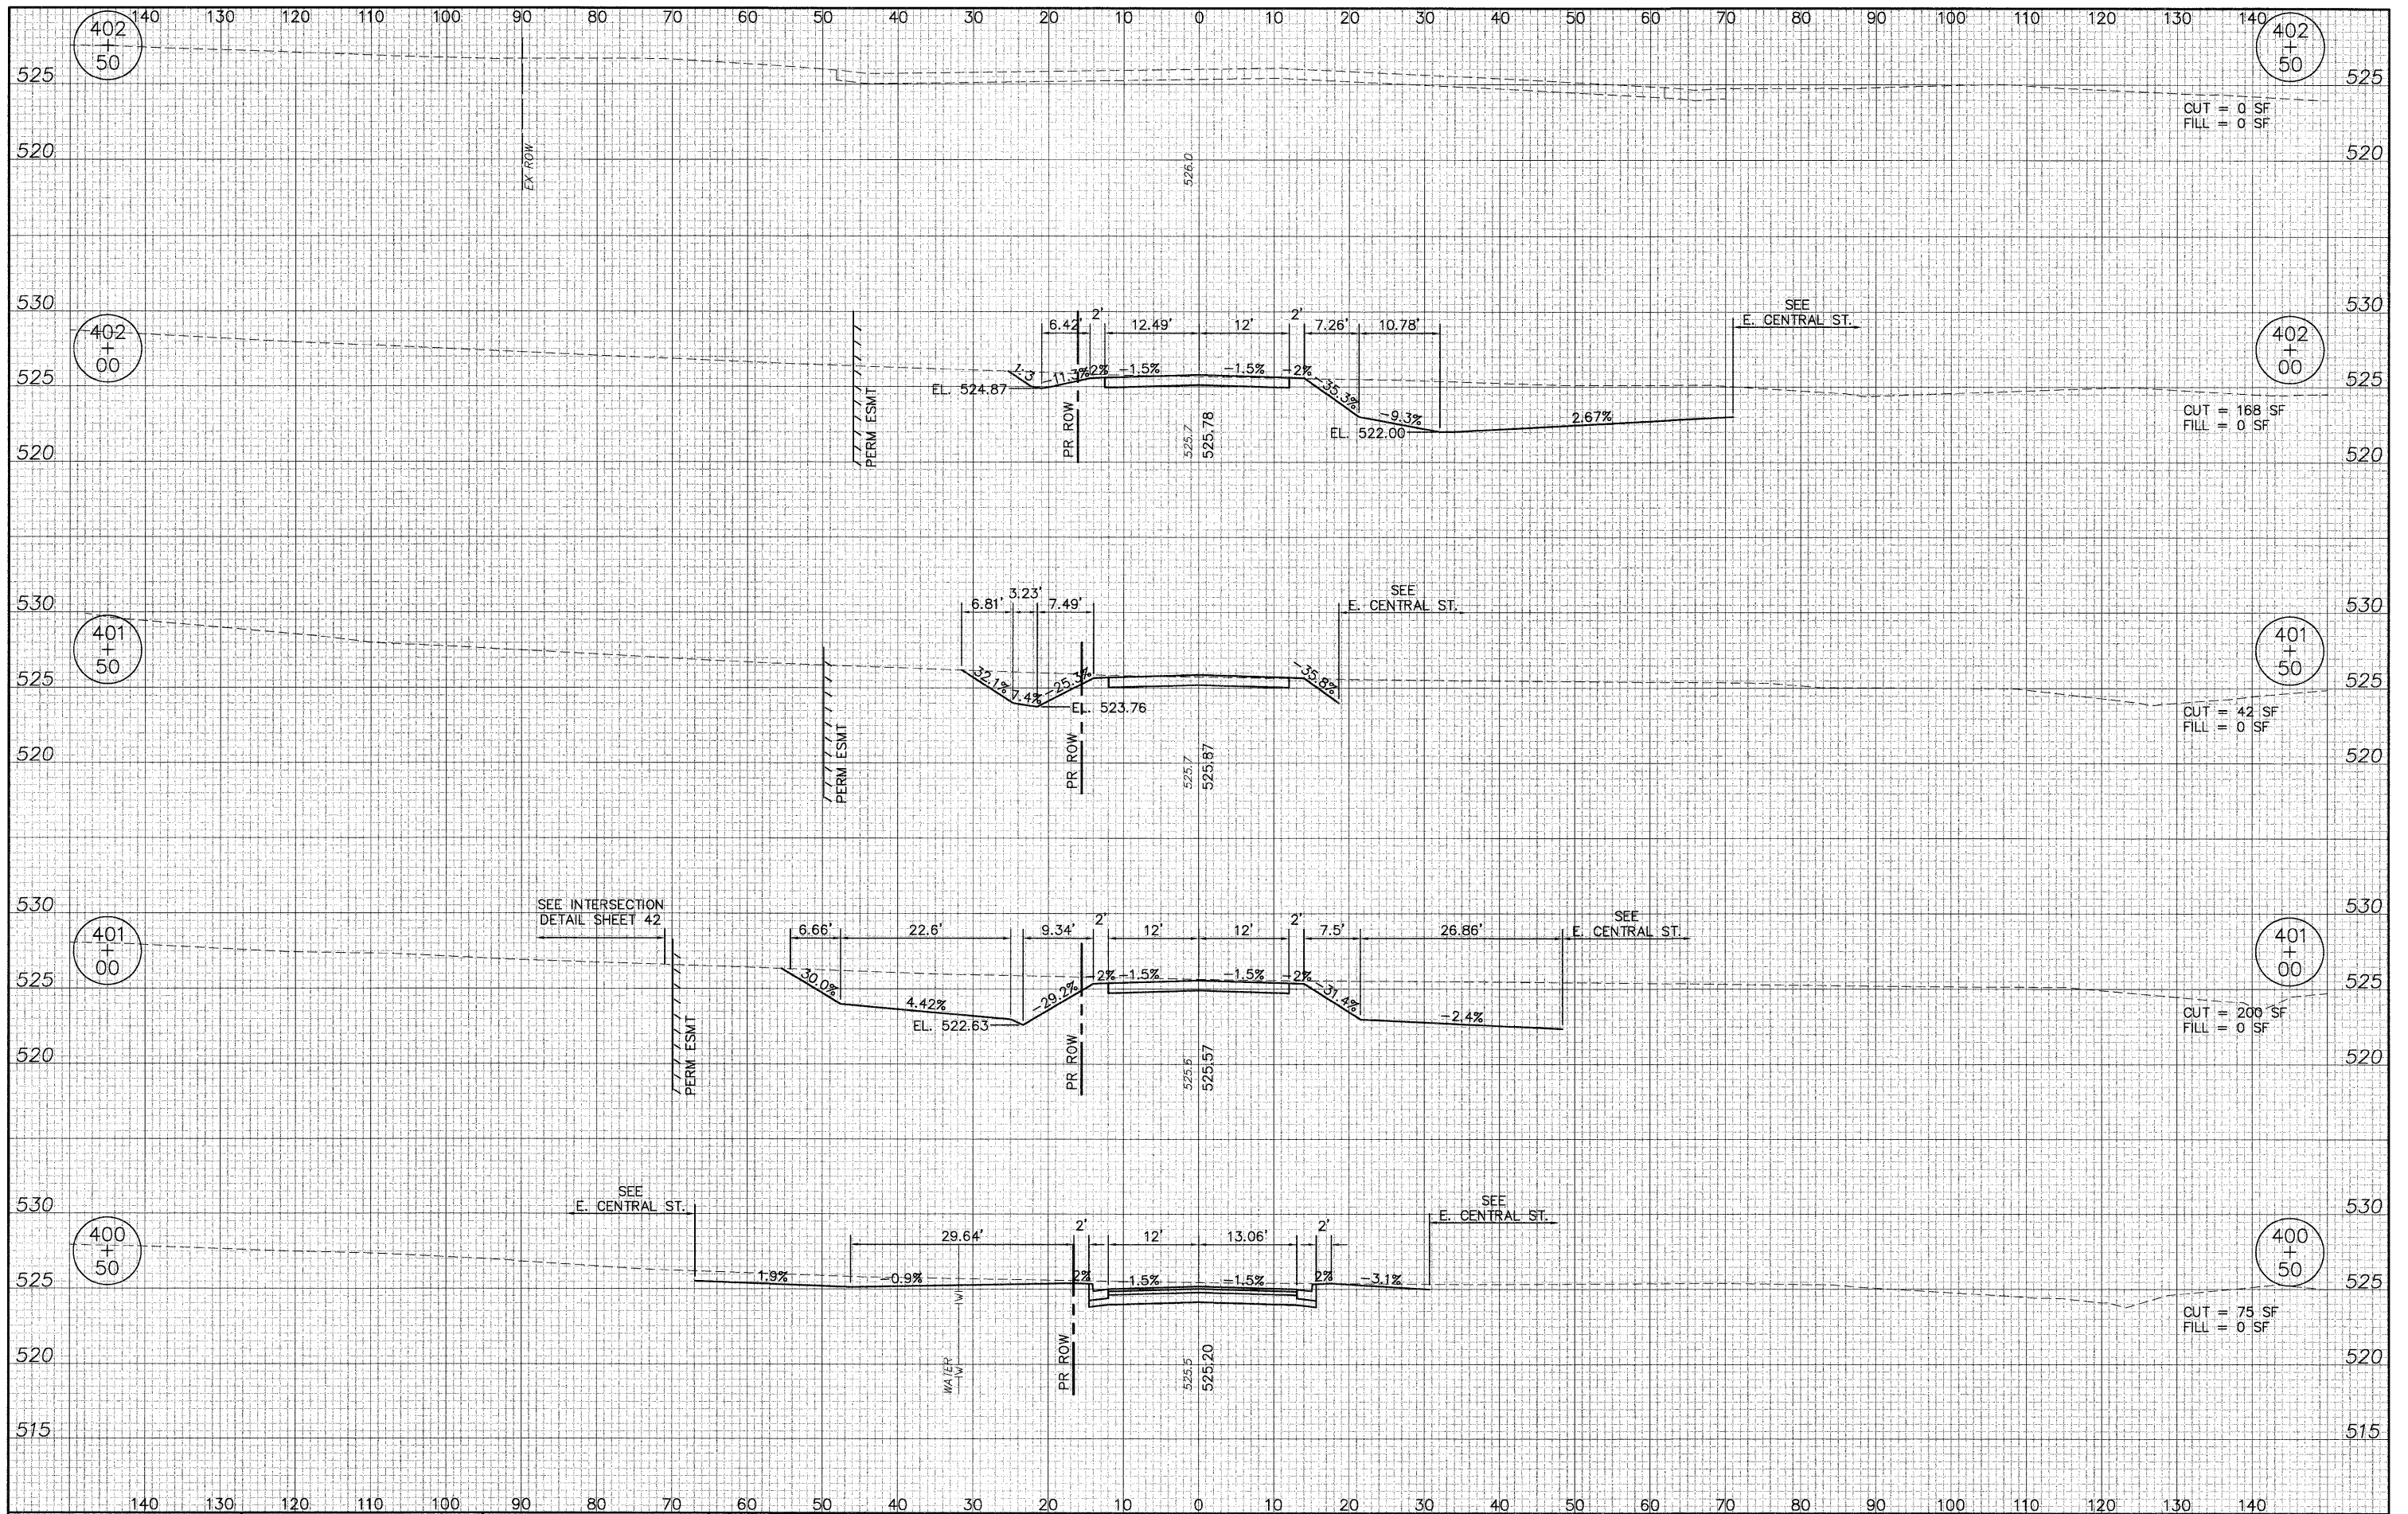

08026-SHT-XS.dwg
 USER NAME = Robert Watson
 PLOT SCALE =
 PLOT DATE = 3/21/2012

DESIGNED - M.J.R.	REVISED -
DRAWN - R.A.W.	REVISED -
CHECKED - E.R.O.	REVISED -
DATE - 3/21/12	REVISED -

**STATE OF ILLINOIS
 DEPARTMENT OF TRANSPORTATION**

CROSS SECTIONS LONGFELLOW STREET

SCALE: 1"=10'H; 1"=5'V SHEET NO. 62 OF 62 SHEETS STA. 200+50 TO STA. 201+50

F.A.U. RTE. 8959	SECTION 08-00026-00-WR	COUNTY MADISON	TOTAL SHEETS 62	SHEET NO. 62
CONTRACT NO. 97493				
BETHALTO ILLINOIS FED. AID PROJECT				