


FINAL SURVEY	SURVEYED	BY	DATE
NOTE BOOK NO.	PLOTTED		
	TEMPLATE		
	AREAS CHECKED		

ORIGINAL SURVEY	SURVEYED	BY	DATE
NOTE BOOK NO.	PLOTTED		
	TEMPLATE		
	AREAS CHECKED		

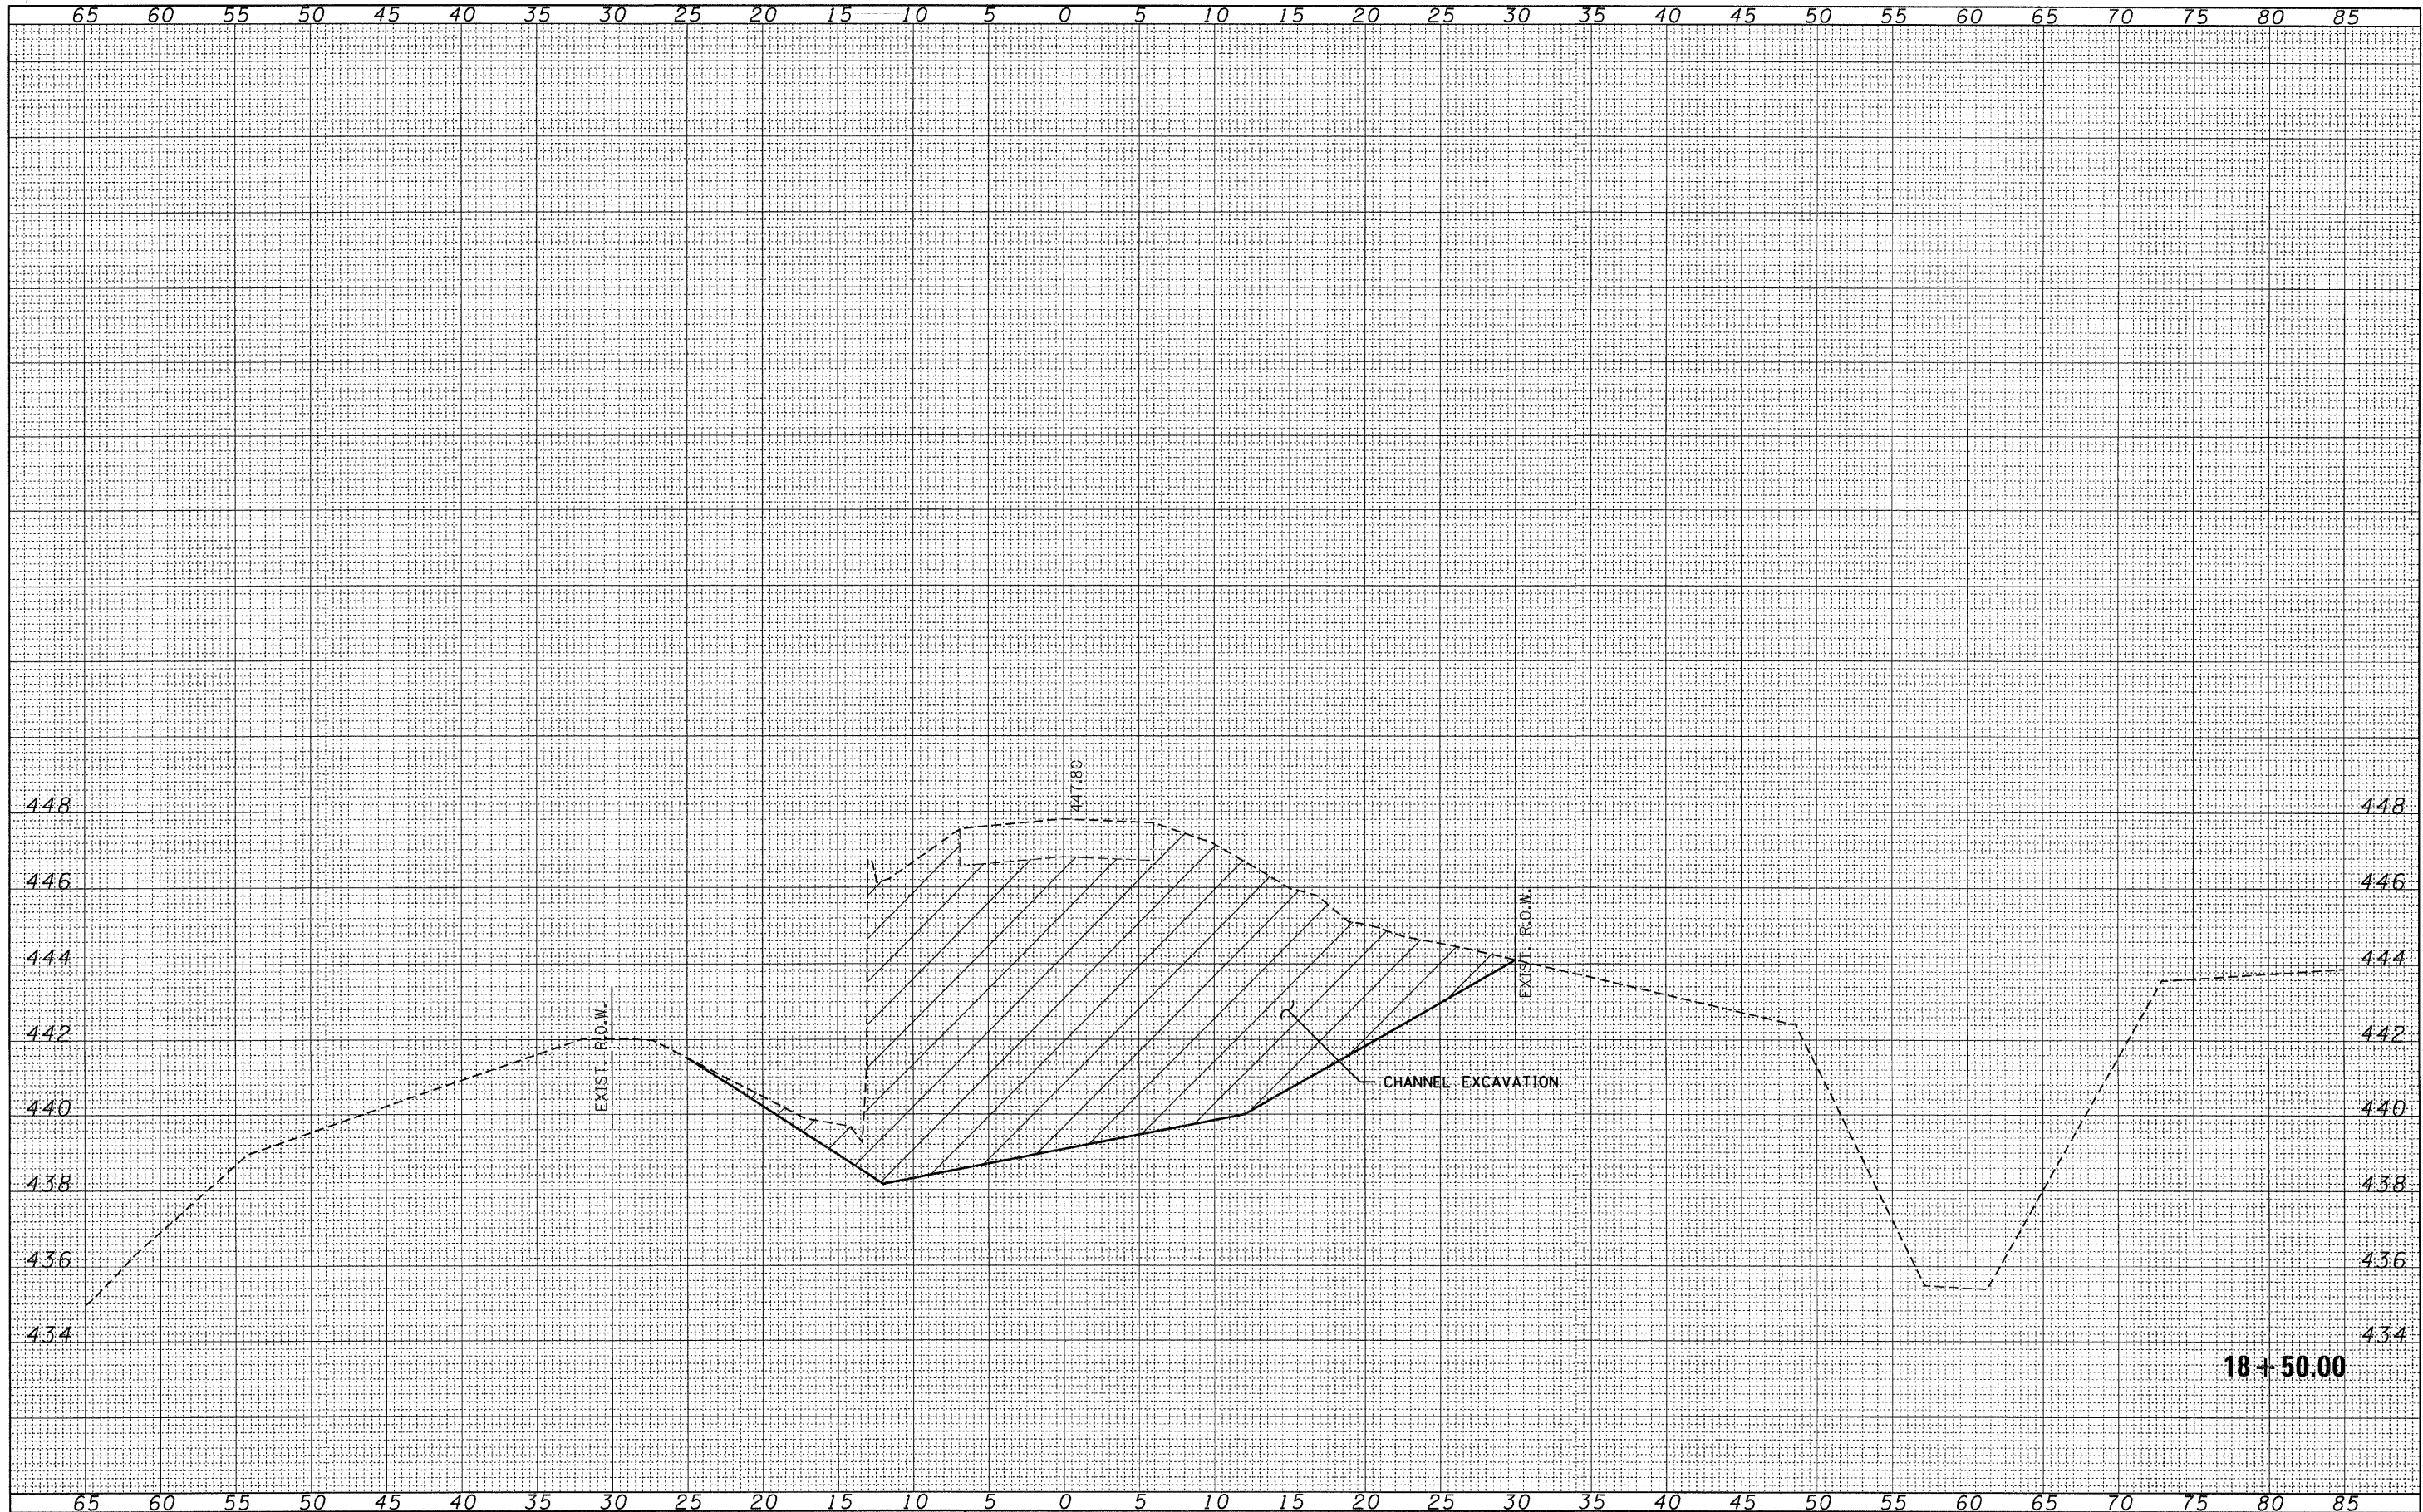

FILE NAME = 110256-sht-exa.dgn  
**HAMPTON, LENZINI AND RENWICK, INC.**  
 3345 STEVENSON DRIVE, SUITE 201  
 SPRINGFIELD, ILLINOIS 62709  
 ILLINOIS PROFESSIONAL DESIGN FIRM  
 LS / PE / SE CORP. 184.000859

USER NAME =  
 PLOT SCALE =  
 PLOT DATE = 2/28/2012

DESIGNED - J.W.F.  
 DRAWN - D.T.M.  
 CHECKED - S.W.M.  
 DATE - 02/20/12

REVISED -  
 REVISED -  
 REVISED -  
 REVISED -

**STATE OF ILLINOIS**  
**JEFFERSON COUNTY HIGHWAY DEPARTMENT**

**STATION CROSS SECTIONS**  
**MALECKI ROAD**  
 SCALE: H5:V2 SHEET NO. OF SHEETS STA. 18+50.00 TO STA. 18+50.00

T.R.	SECTION	COUNTY	TOTAL SHEETS	SHEET NO.
91	09-06122-00-BR	JEFFERSON	37	17
FARRINGTON ROAD DISTRICT			CONTRACT NO. 99471	
[ILLINOIS] FED. AID PROJECT BROS-00810631				

**18+50.00**