


DATE	
BY	
FINISHED	
REVISIONS	
NO.	
DATE	
BY	
FINISHED	
REVISIONS	
NO.	
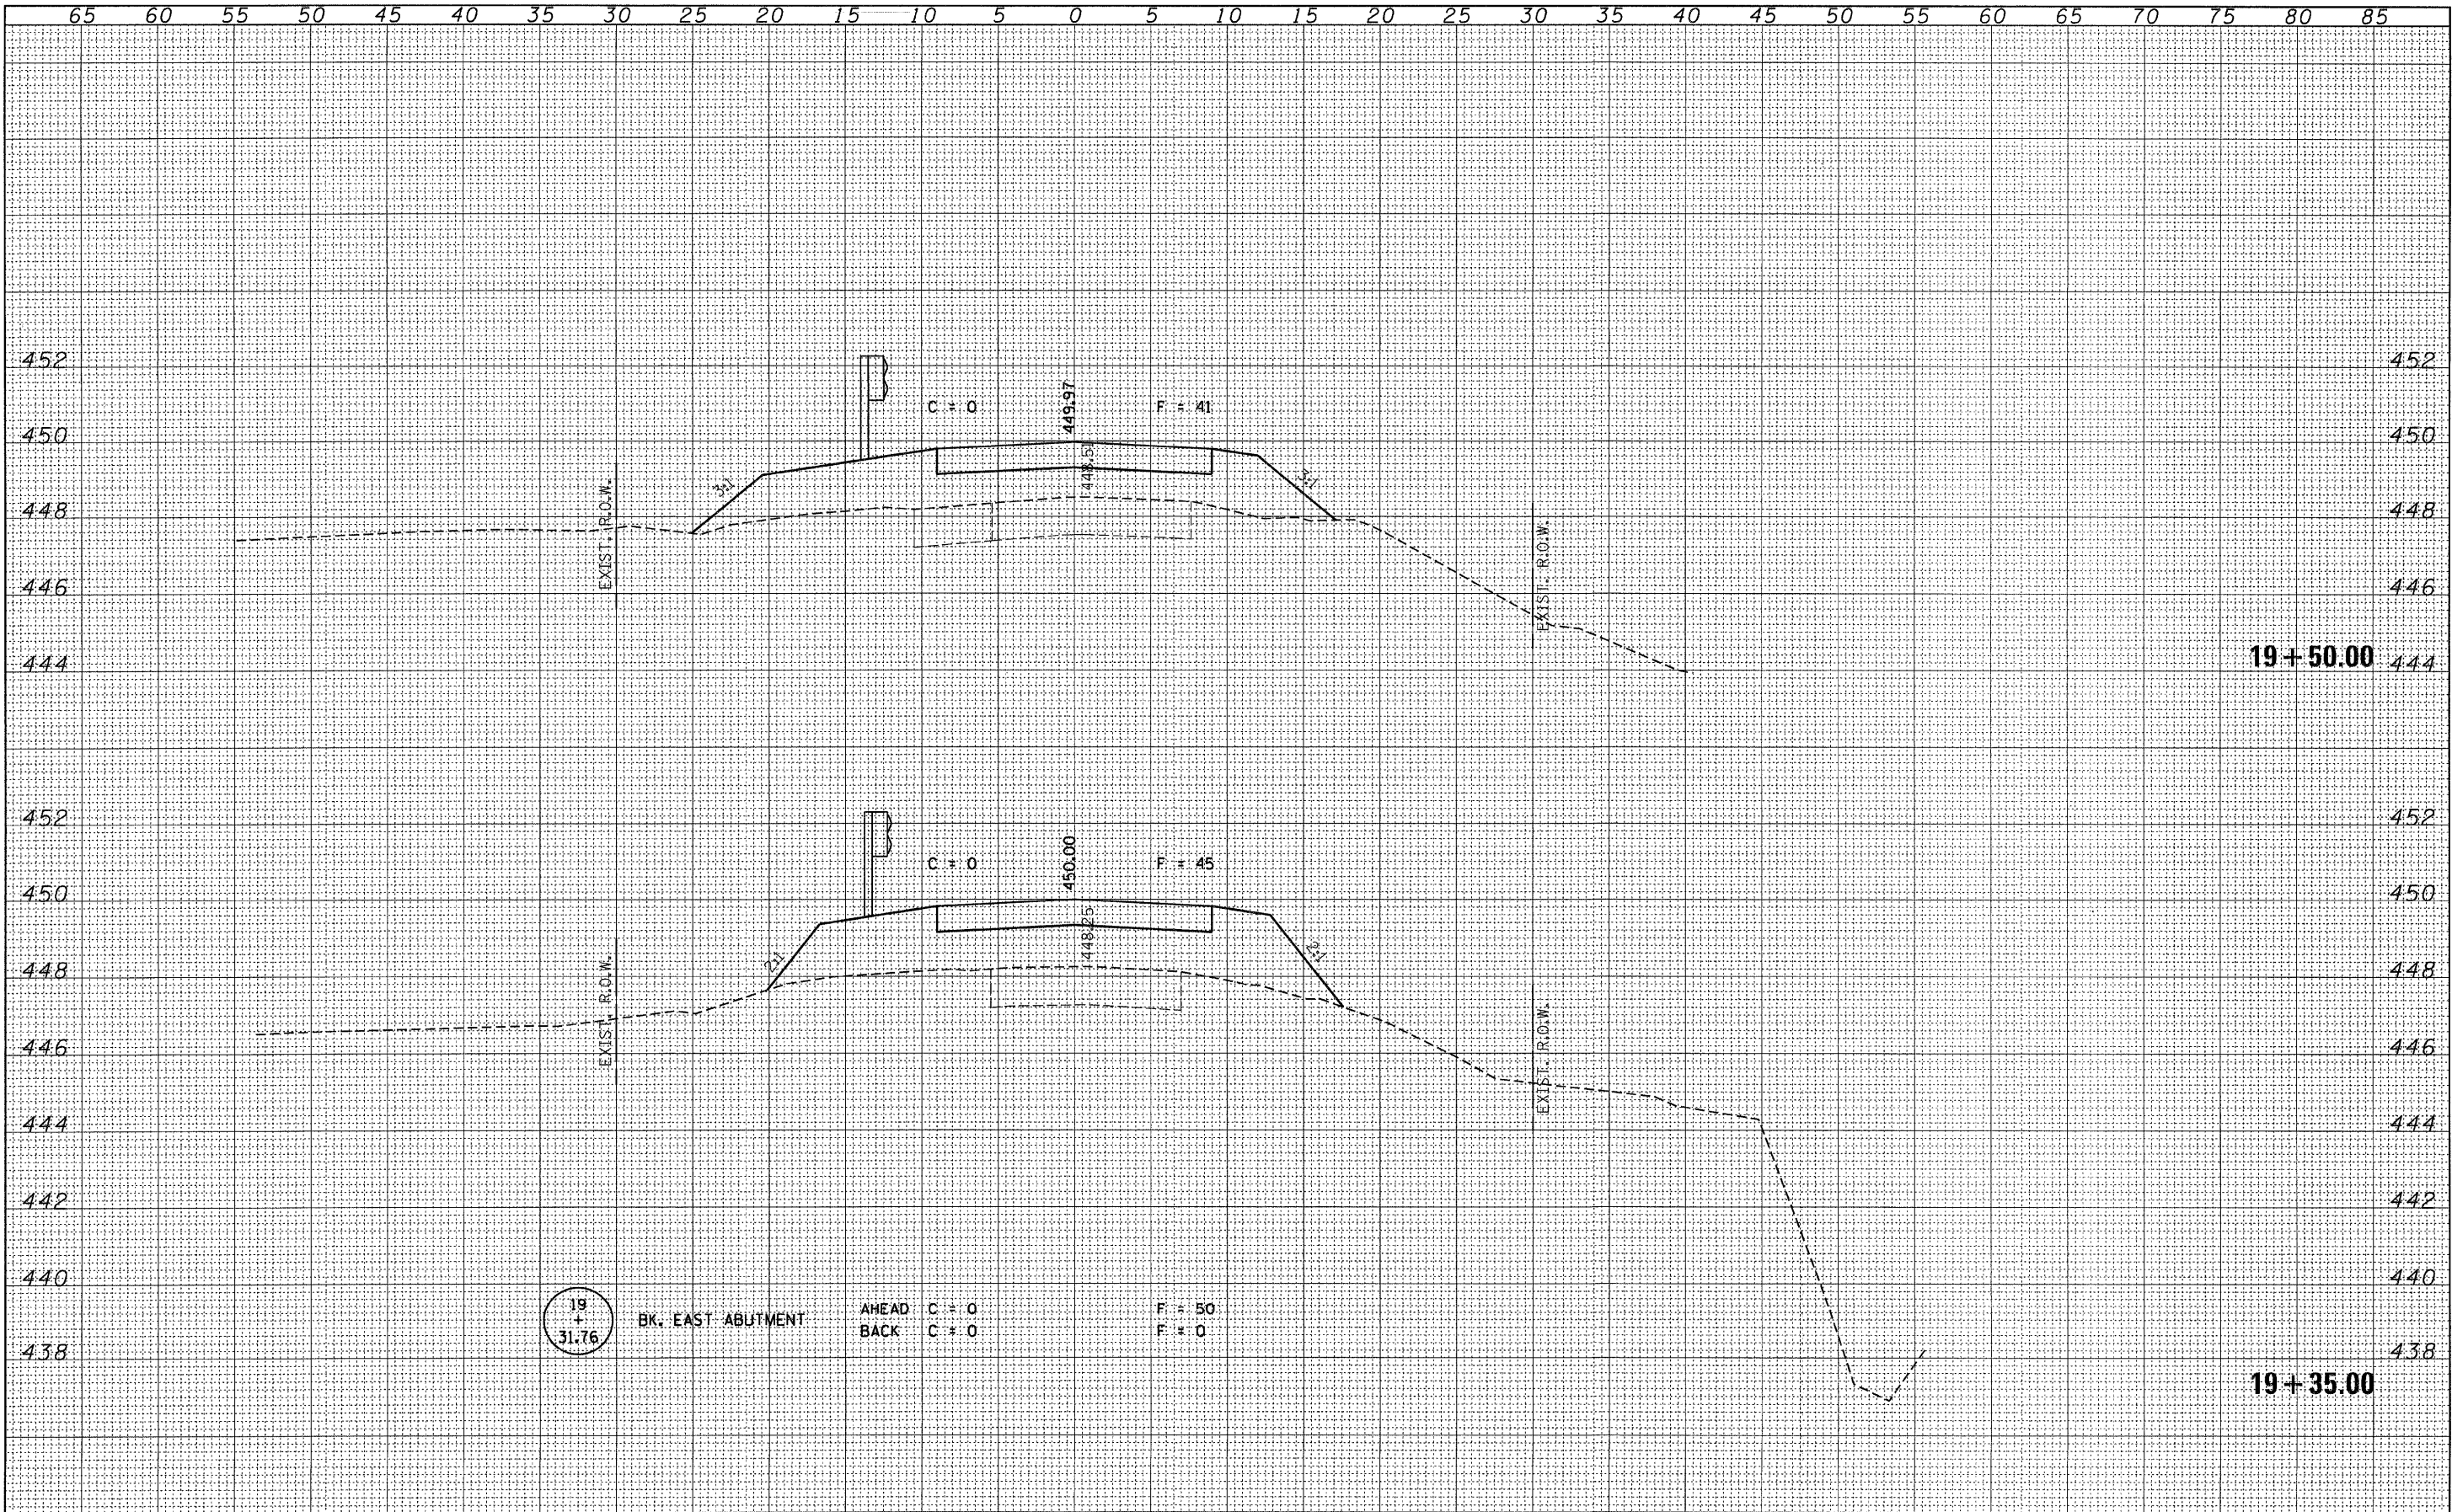

FILE NAME = 110266-ht-ax.dgn	USER NAME =	DESIGNED - J.W.F.	REVISED -	STATE OF ILLINOIS JEFFERSON COUNTY HIGHWAY DEPARTMENT	STATION CROSS SECTIONS MALECKI ROAD			T.R.	SECTION	COUNTY	TOTAL SHEETS	SHEET NO.
HAMPTON, LENZINI AND RENWICK, INC.		DRAWN - D.T.M.	REVISED -					91	09-06122-00-BR	JEFFERSON	37	19
300 STEVENSON DRIVE, SUITE 201		CHECKED - S.W.M.	REVISED -					FARRINGTON ROAD DISTRICT CONTRACT NO. 99471				
SPRINGFIELD, ILLINOIS 62703		DATE - 02/20/12	REVISED -					ILLINOIS FED. AID PROJECT BROS-00R10631				
ILLINOIS PROFESSIONAL DESIGN FIRM												
LE / PE / SE / CS / SF / SA / 000009				SCALE: H5:V2	SHEET NO.	OF	SHEETS	STA. 19+35.00	TO STA. 19+50.00			