


DATE	
BY	
FINAL SURVEY	SURVEYED
NOTE BOOK NO.	PLOTTED
	TEMPLATE
	AREAS CHECKED

DATE	
BY	
ORIGINAL SURVEY	SURVEYED
NOTE BOOK NO.	PLOTTED
	TEMPLATE
	AREAS CHECKED

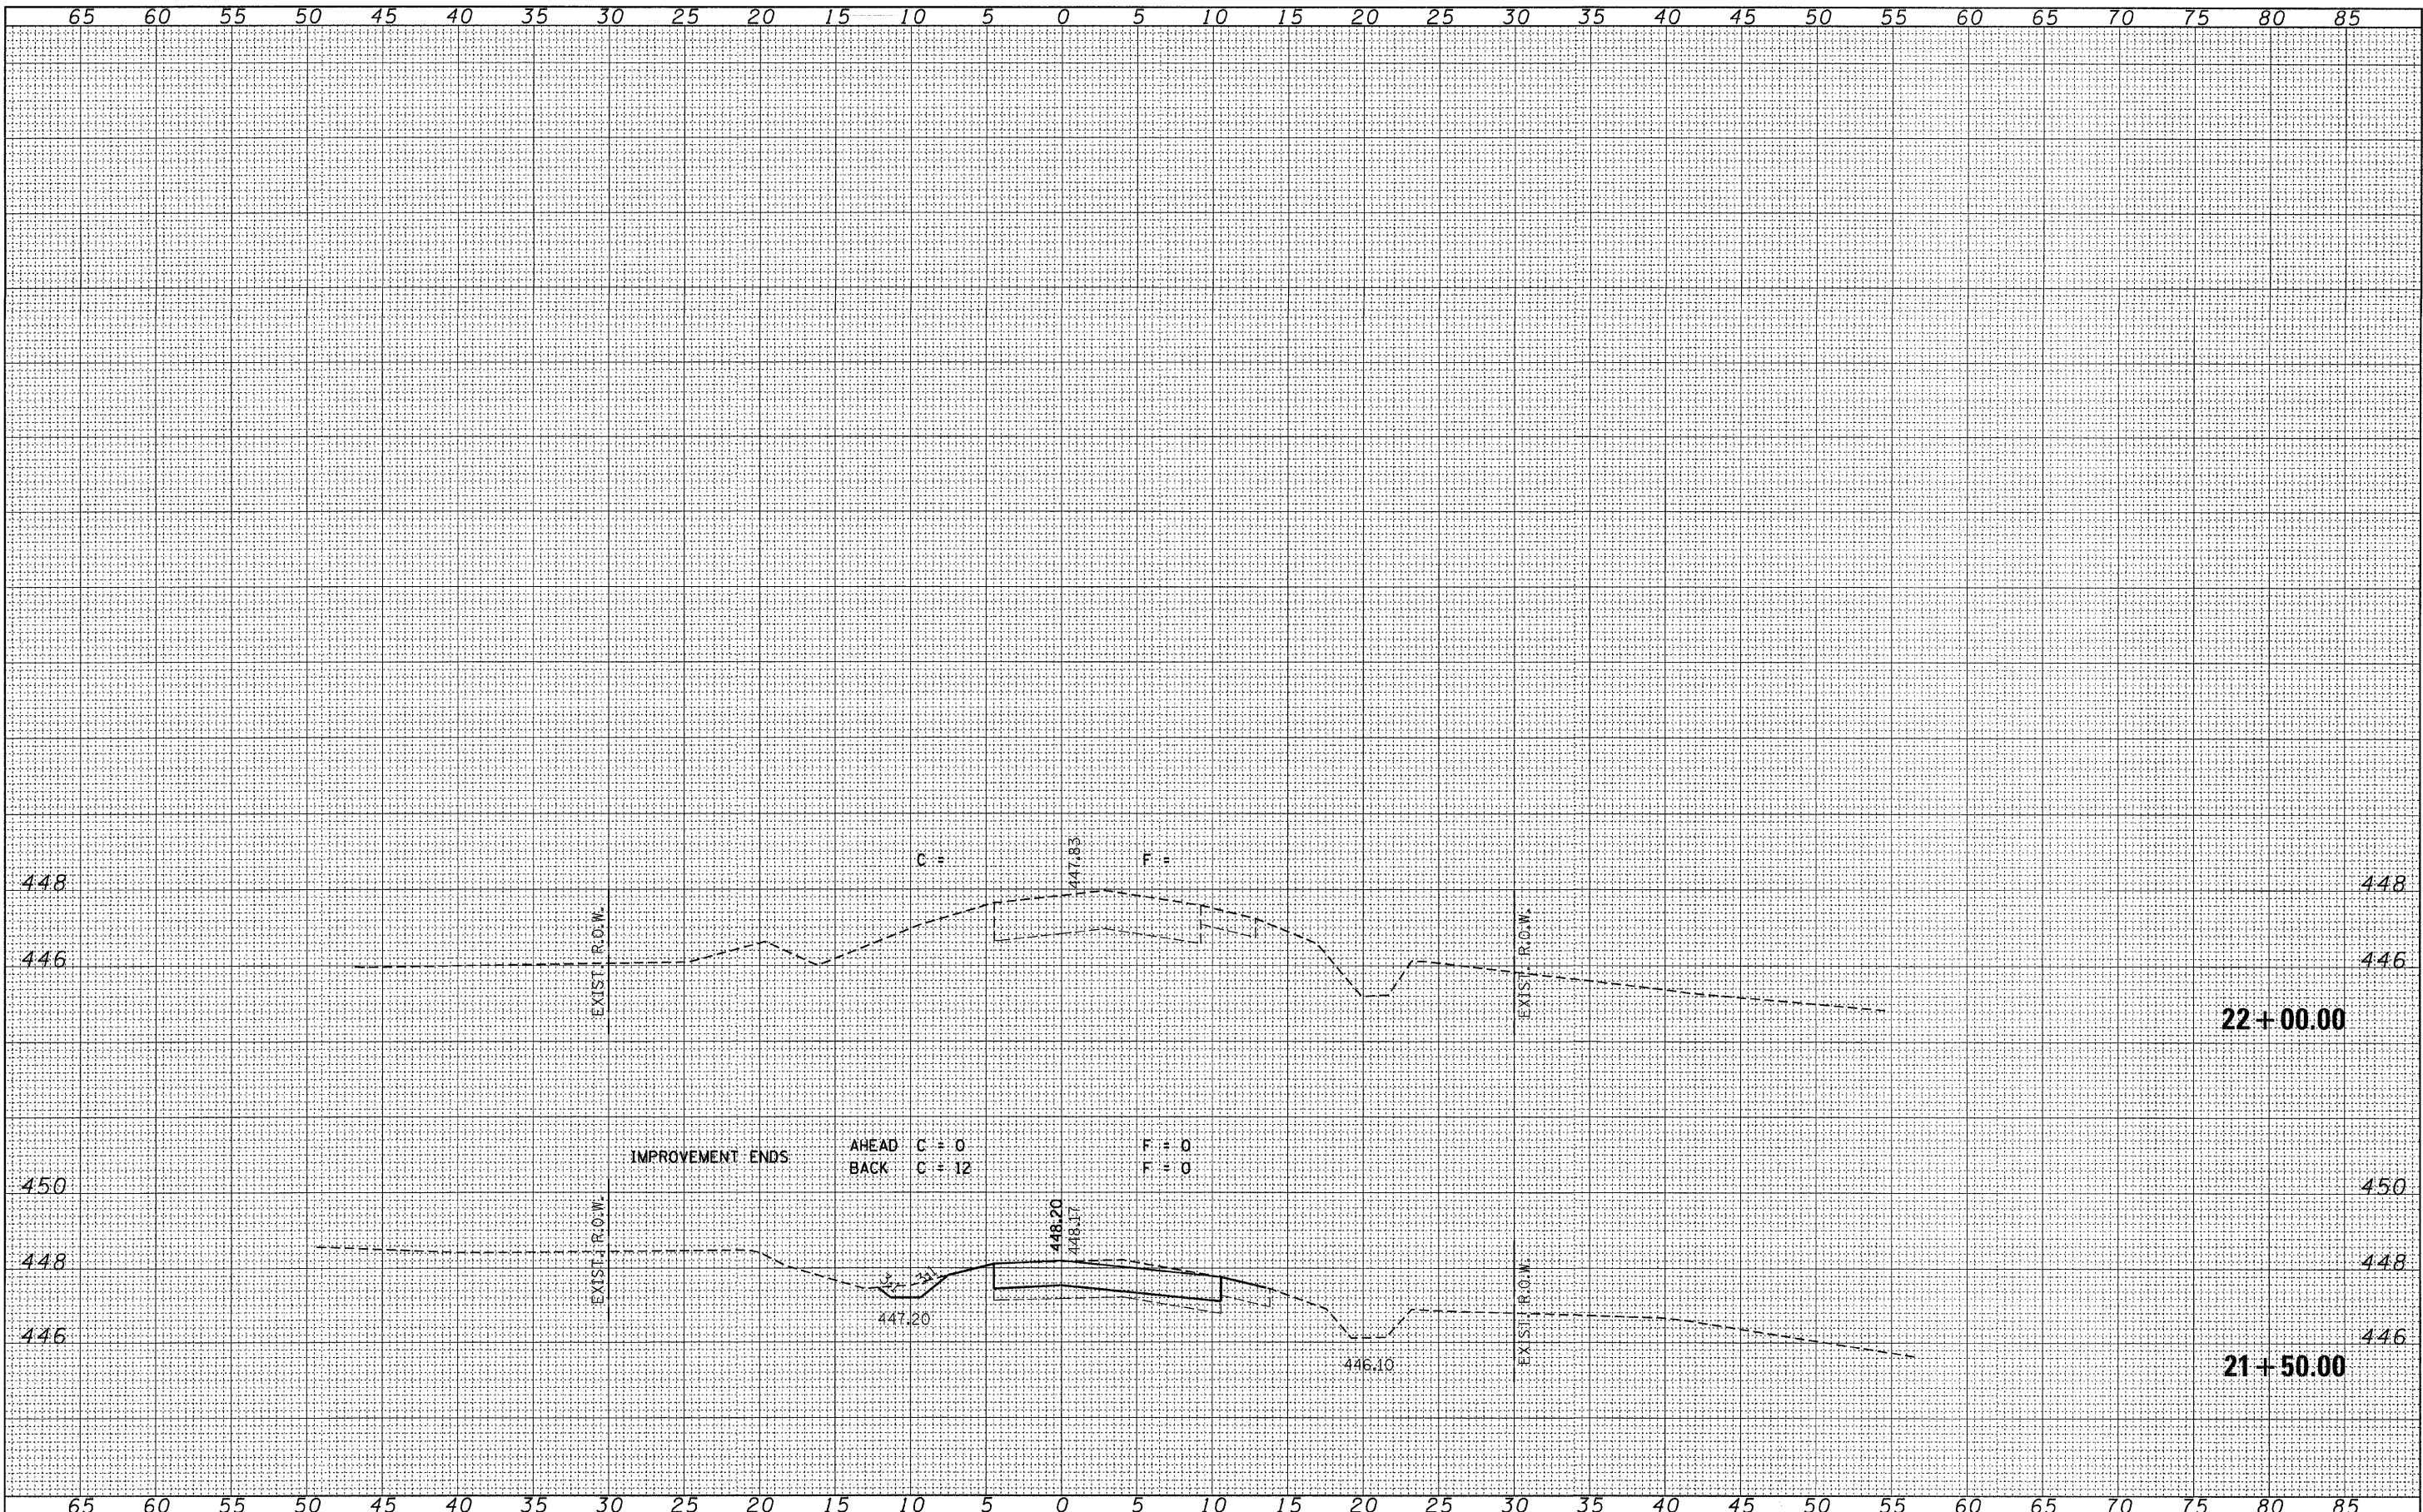

FILE NAME = 110266-sh1t-xx.dgn  
 HAMPTON, LENZINI AND RENWICK, INC.  
 300 STEVENSON DRIVE SUITE 201  
 SPRINGFIELD, ILLINOIS 62703  
 ILLINOIS PROFESSIONAL DESIGN FIRM  
 LE / PE / SE CORP. 184-000099

USER NAME =  
 PLOT SCALE =  
 PLOT DATE = 2/20/2012

DESIGNED - J.W.F.	REVISED -
DRAWN - D.T.M.	REVISED -
CHECKED - S.W.M.	REVISED -
DATE - 02/20/12	REVISED -

STATE OF ILLINOIS  
 JEFFERSON COUNTY HIGHWAY DEPARTMENT

STATION CROSS SECTIONS  
 MALECKI ROAD  
 SCALE: H5:V2  
 SHEET NO. OF SHEETS STA. 21+50.00 TO STA. 22+00.00

T.R.	SECTION	COUNTY	TOTAL SHEETS	SHEET NO.
91	09-06122-00-BR	JEFFERSON	37	21
FARRINGTON ROAD DISTRICT			CONTRACT NO. 99471	
ILLINOIS FED. AID PROJECT BROS-00810631				