


DATE	
BY	
FINAL SURVEY	SURVEYED
NOTE BOOK	PLOTTED
NO.	TEMPLATE
	AREAS CHECKED

DATE	
BY	
ORIGINAL SURVEY	SURVEYED
NOTE BOOK	PLOTTED
NO.	TEMPLATE
	AREAS CHECKED

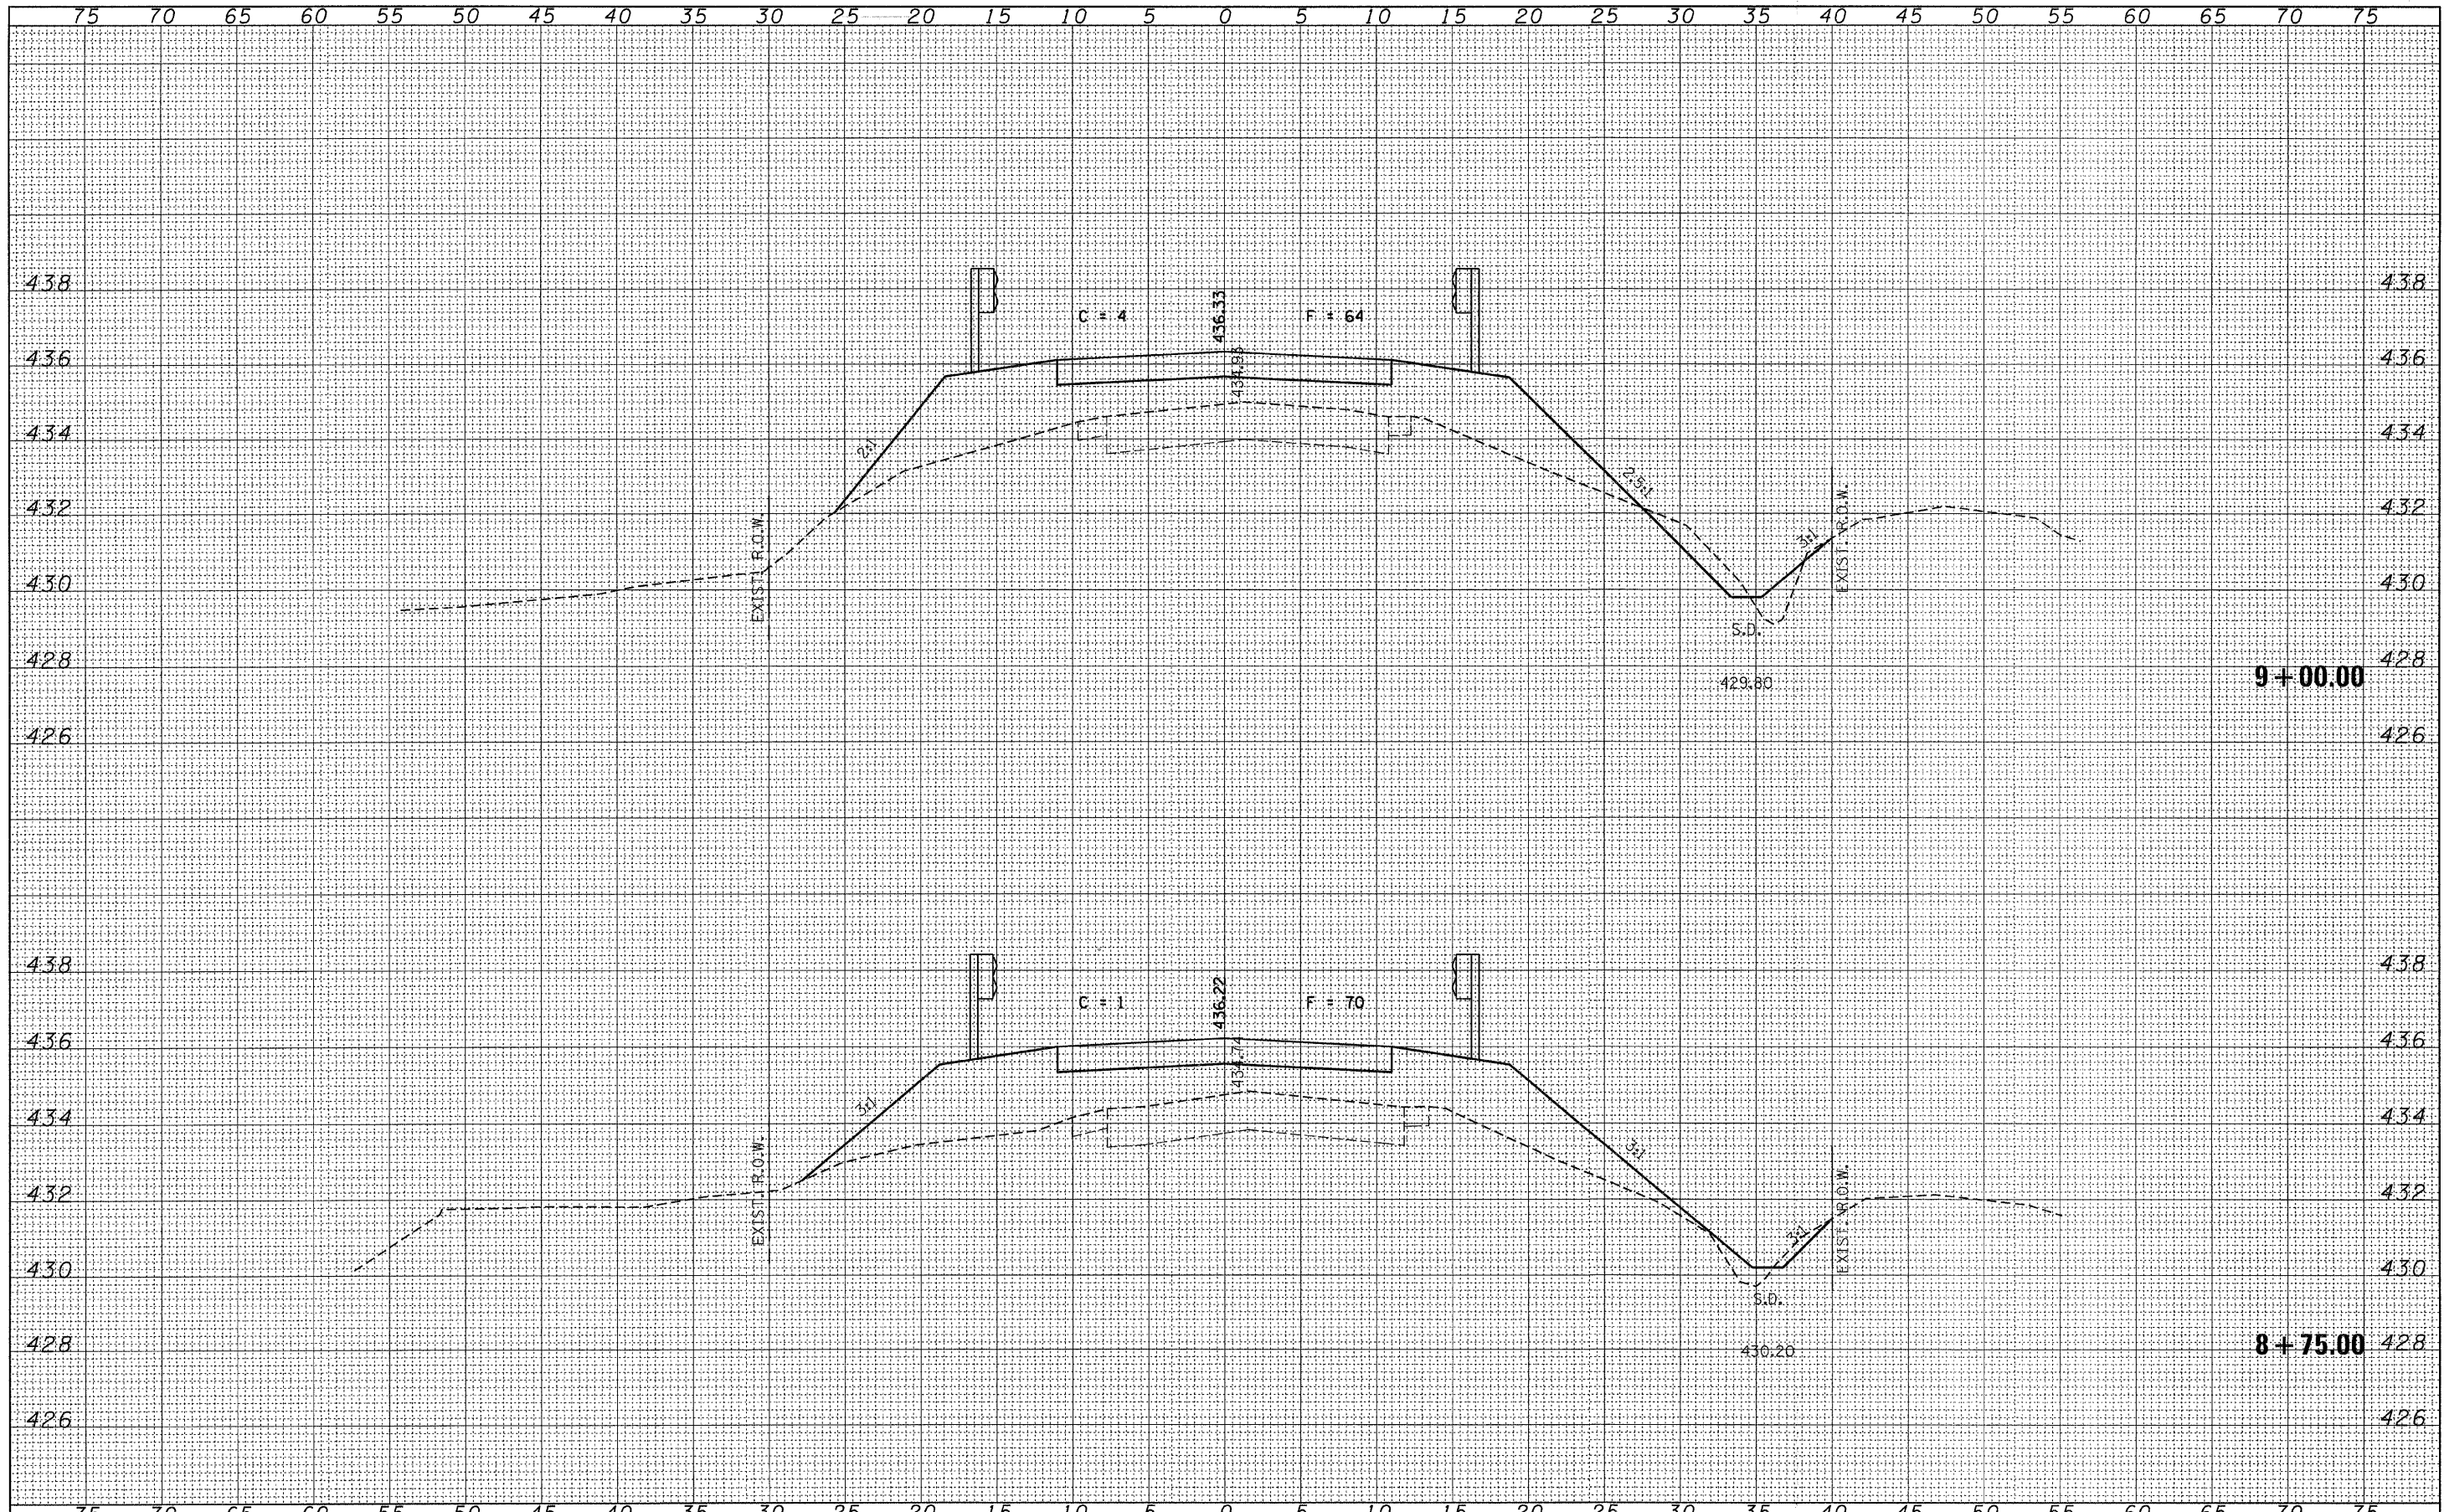

FILE NAME = 100238-shr-exa.dgn	USER NAME =	DESIGNED - J.W.F.	REVISED -	STATE OF ILLINOIS JEFFERSON COUNTY HIGHWAY DEPARTMENT	STATION CROSS SECTIONS SPRING GARDEN LANE		T.R.	SECTION	COUNTY	TOTAL SHEETS	SHEET NO.
HAMPTON, LENZINI AND RENWICK, INC.		DRAWN - D.T.M.	REVISED -		364	10-04106-00-BR	JEFFERSON	27	9		
3005 STEVENSON DRIVE, SUITE 201 SPRINGFIELD, ILLINOIS 62703		CHECKED - S.W.M.	REVISED -		DODDS ROAD DISTRICT			CONTRACT NO. 99472			
ILLINOIS PROFESSIONAL DESIGN FIRM L.P. / P.E. / S.E. CORP. 184-000689		DATE - 02/29/12	REVISED -		ILLINOIS			FED. AID PROJECT BR05-0081(067)			
					SCALE: H5:V2	SHEET NO.	OF SHEETS	STA. 8+75.00	TO STA. 9+00.00		