


SCALE: 1" = 200'

ROUTE	SECTION	COUNTY	TOTAL SHEETS	SHEET NO.
FAS 86B	07-00167-00-RS	FRANKLIN	10	10
				CONTRACT No.: 99473

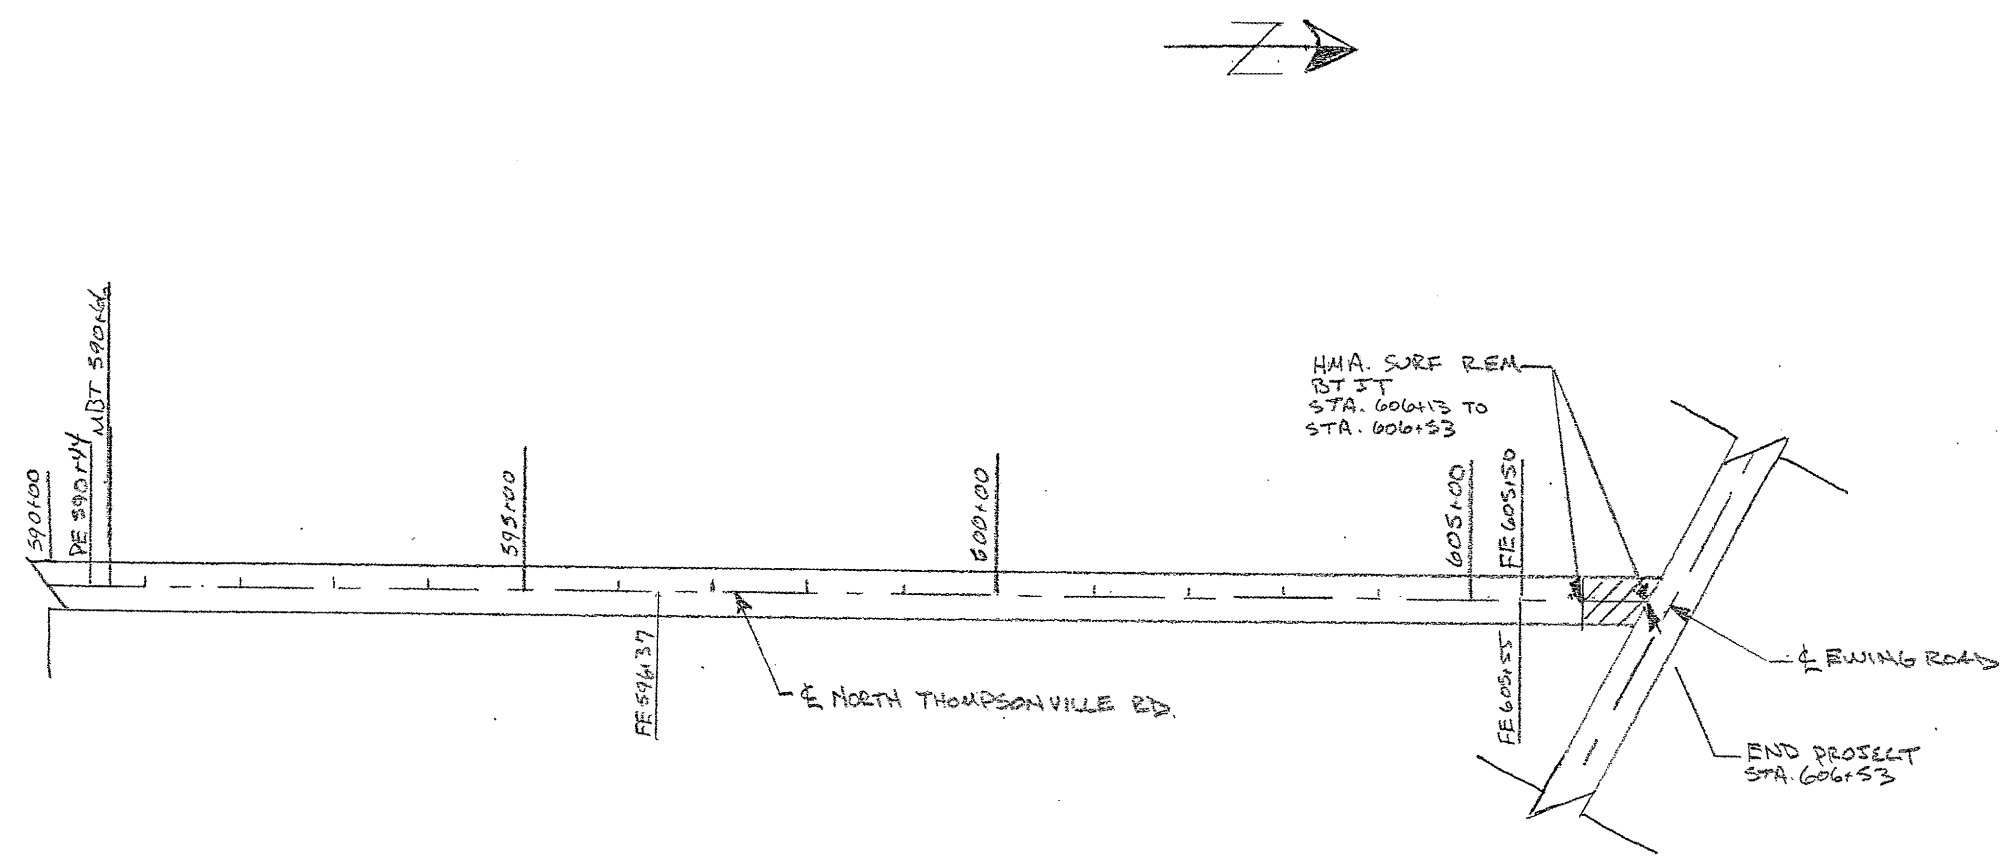

PLAN
STATION 590+00 TO 606+53