




STA. 2+00

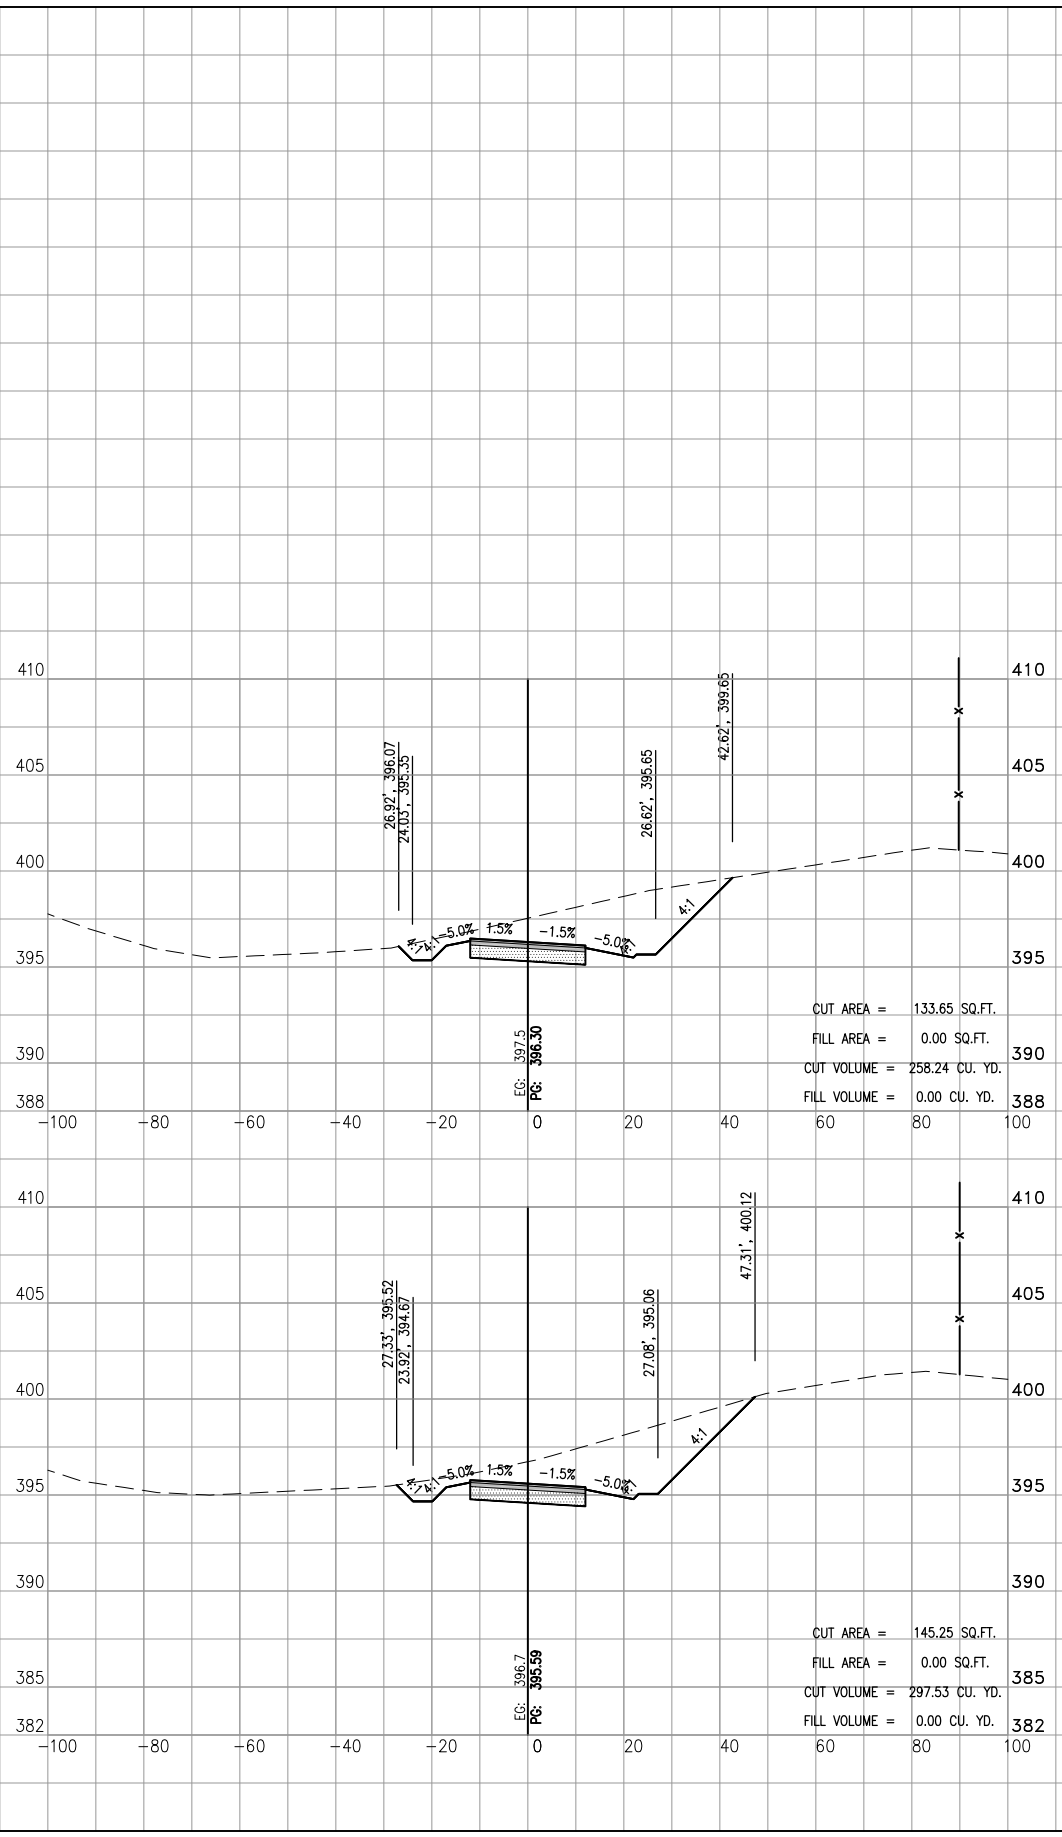

STA. 2+50

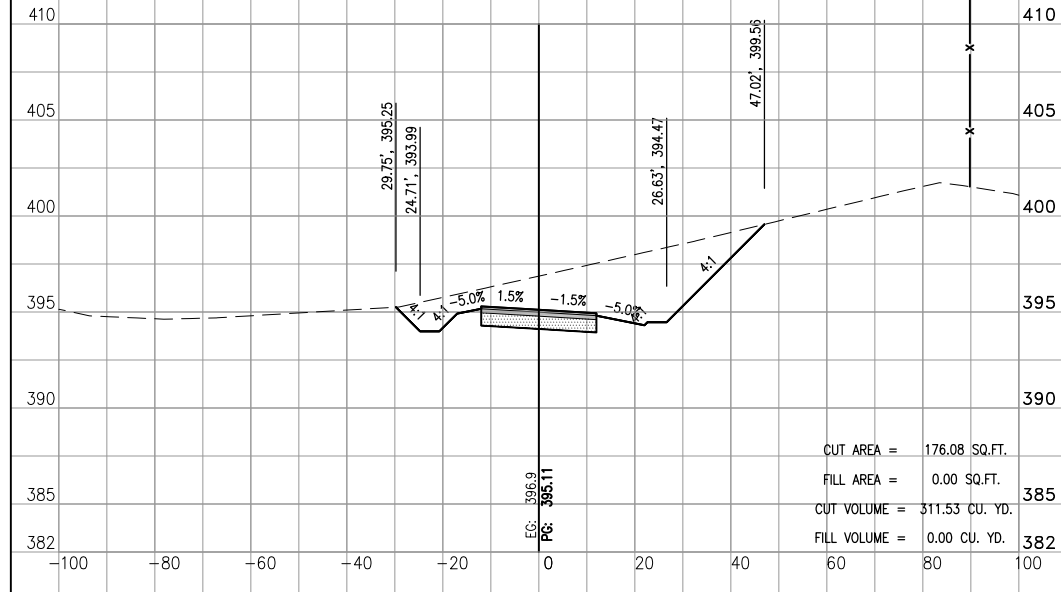

STA. 3+00

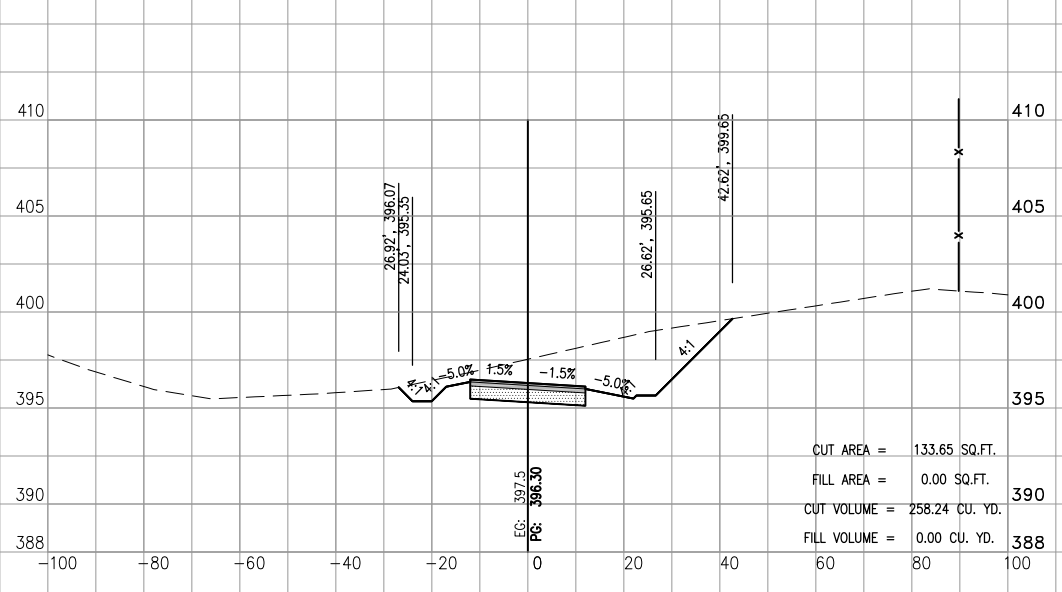

STA. 3+50

MAY 07, 2012 5:30 PM HARR01115

<p>CONSTRUCT PERIMETER ROAD TO SUPPORT ARFF/SRE BUILDING</p>	
<p>CROSS SECTION STA. 2+00 TO STA. 3+50</p>	
<p>26</p> <p>26 of 51 sheets</p>	
<p>HANSON</p> <p>© Copyright Hanson Professional Services Inc. 2012 Hanson Professional Services Inc. 3725 New Era Road Murphysboro, Illinois 62866</p>	
<p>Hanson Project No. 11A0037 Filename C-302-XS.DWG Scale 1"=20'H 1"=5'V Date 04/20/12</p>	<p>LAYOUT MLH 03/30/12 DRAWN DAW 03/30/12 REVIEWED JSL 04/20/12</p>
<p>SOUTHERN ILLINOIS AIRPORT MURPHYSBORO / CARBONDALE, ILLINOIS</p> <p>SIA SOUTHERN ILLINOIS AIRPORT</p>	
<p>DATE</p>	<p>REVISION</p>
<p>IL PROJ.: MDH-4173</p>	