06-15-2018 LETTING ITEM 140

FOR INDEX OF SHEETS, SEE SHEET NO. 2

0

0

0

STATE OF ILLINOIS DEPARTMENT OF TRANSPORTATION

PROPOSED IMPROVENENTS

VARIOUS ROUTES
D6 POLLLINATOR HABITAT WRK 2018

SANGAMON, CHRISTIAN & LOGAN COUNTIES

C-96-074-18

FOR LOCATIONS SEE SHEET 4

0 100' 200' 300' 1"= 100'
10' 20' 30 1"= 10'
0 50' 100' 1"= 50'
0 50' 100' 1"= 40'
0 50' 100' 1"= 30' 100' 1"= 20'

FULL SIZE PLANS HAVE BEEN PREPARED USING STANDARD ENGINEERING SCALES. REDUCED SIZED PLANS WILL NOT CONFORM TO STANDARD SCALES. IN MAKING MEASUREMENTS ON REDUCED PLANS, THE ABOVE SCALES MAY BE USED.

J.U.L.I.E.
JOINT UTILITY LOCATION INFORMATION FOR EXCAVATION
1-800-892-0123
OR 811


PROJECT ENGINEER: MIKE IRWIN - (217)524-7765 PROJECT MANAGER: TIM SHARP - (217)524-9160

CONTRACT NO. 72K48

"DE POLLINATOR HABITAT WAK 2018

D-96-033-18



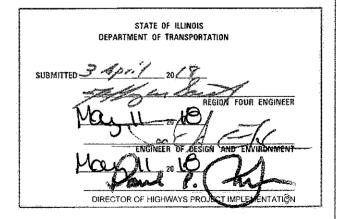

PRINTED BY THE AUTHORITY OF THE STATE OF ILLINOIS

INDEX OF SHEETS

SHEET NO.	DESCRIPTION
1.	COVER SHEET
3.	INDEX OF SHEETS, STANDARDS, GENERAL NOTES & SIGNATURE SUMMARY OF QUANTITIES
4-7. 8.	PROJECT LOCATION MAPS SCHEDULE OF QUANTITIES
9-10.	LANDSCAPING AND SIGN DETAILS

STANDARDS

STANDARD NO.	DESCRIPTION
701001-02 701006-05 701011-04	OFF-ROAD OPERATION, 2L, 2W, MORE THAN 15' (4.5m) AWAY OFF-ROAD OPERATIONS, 2L, 2W, 15' (4.5m) TO 24" (600mm) FROM EDGE OF PAVEMENT OFF-ROAD MOVING OPERATIONS. 2L. 2W. DAY ONLY
701101-05 701106-02	OFF-ROAD OPERATIONS, MULTILANE, 15' (4.5M) TO 24" (600MM) FROM EDGE OF PAVEMENT OFF-ROAD OPERATIONS, MULTILANE, MORE THAN 15' (4.5M) AWAY
701901-07 720001-01 720006-04	TRAFFIC CONTROL DEVICES SIGN PANEL MOUNTING DETAILS SIGN PANEL ERECTION DETAILS
728001-01 731001-01	TELESCOPING STEEL SIGN SUPPORT BASE FOR TELESCOPING STEEL SIGN SUPPORT

NOTES:

THE CONTACTOR WILL BE RESPONSIBLE FOR FIELD VERIFICATION OF LOCATIONS FOR ALL SIGNING ITEMS.

REMOVAL OF DEAD UNDERBRUSH, DEBRIS, LITTER AND OTHER MISCELLANEOUS ITEMS SHALL BE COMPLETEDD PRIOR TO ANY SEEDING AND WILL BE INCLUDED IN THE COST OF THE ASSOCIATED PAY ITEMS.

SIGNING

SIGN LOCATIONS MAY VARY FROM THE STATIONS SHOWN ON THE PLANS IN ACCORDANCE WITH DIRECTIONS FROM THE ENGINEER AT THE TIME OF CONSTRUCTION. SIGN LOCATIONS MAY BE ADJUSTED IN THE FIELD TO AVOID ANY FOUND UTILITIES.

STATE OF ILLINOIS DEPARTMENT OF TRANSPORTATION DIVISION OF HIGHWAYS DISTRICT 6

EXAMINED March 29th 20 18

ENGINEER OF OPERATIONS

EXAMINED March 155

ENGINEER OF PROJECT IMPLEMENTATION

EYAMINED

lorch

ENGINEER OF PROGRAM DEVELOPMENT

.D6 POLLINATOR HABITAT WRK 2018

FILE NAME =	USER NAME = shorptd	DESIGNED -	REVISED -		INDEX OF SHEETS, STANDARDS	F.A.I RTF	SECTION	COUNTY	TOTAL	SHEET
S:\CONTRMAINT_CAD\72K48 - D-6 - Pollina	tor - Restoration 2018\PLANS\72K48-sht-	2-genroBRAWN - DMS	REVISED -	STATE OF ILLINOIS	GENERAL NOTES, SIGNATURES	VAR.		DIST. WIDE	10	2
	PLOT SCALE = 40.0000 ' / in.	CHECKED -	REVISED -	DEPARTMENT OF TRANSPORTATION	GENERAL NOTES, SIGNATURES			CONTRACT	T NO.	2K48
Default	PLOT DATE = 3/29/2018	DATE -	REVISED -		SCALE: SHEET OF SHEETS STA, TO STA,		ILLINOIS FED.	ID PROJECT		

ŗ							Y	
				0-02043-6001	0-02043-6001	0-02043-6001	0-02043-6001	0-02043-6001
İ				100% STATE				
				IL RT 29	IL RT 29	IL RT 48	LRT54	IL RT 54 LOGAN
				SANGAMON	CHRISTIAN	CHRISTIAN	SANGAMON	IL KI 54 LOGAN
				VARIOUS	VARIOUS	VARIOUS	VARIOUS	VARIOUS
				LANDSCAPE	LANDSCAPE	LANDSCAPE	LANDSCAPE	LANDSCAPE
CODE		1	TOTAL	0031	0031	0031	0031	0031
NO.	ПЕМ	UNIT	QUANTITY	URBAN	URBAN	URBAN	URBAN	URBAN
67100100	MOBILIZATION	LSUM	1	0.07	0.34	0.25	0.05	0.29
72000100	SIGN PANEL, TYPE I	SQFT	399	25.5	135.0	100.5	19.5	118.5
72000200	SIGN PANEL, TYPE 2	SQFT	133	8.5	45.0	33.5	6.5	39.5
72800100	TELESCOPING STEEL SIGN SUPPORT	FOOT	2,660	170.0	900.0	670.0	130.0	790.0
X7010216	TRAFFIC CONTROL AND PROTECTION (SPECIAL)	LSUM	1	0.07	0.34	0.25	0.05	0.29

•06	POLL INATOR	TATIBAH	WRX	2018	


FILE NAME *	USER NAME = sharptd	DESIGNED -	REVISED	
S:\CONTRMAINT_CAD\72K48 - D-6 - Polizos	or - Restoration 2018\PLANS\72K48-sht-3-500	AMD - DMS	REVISED -	STATE OF ILLINOIS
	PLOT SCALE = 40.0000 1/ 10.	CHECKED -	REVISED -	DEPARTMENT OF TRANSPORTATION
Default	PLOT DATE = 3/27/2818	DATE -	REVISED -	


SCALE:




BEGIN

							. DE POLINATOR HABITAT WR	RK 2018
FILE NAME =	USER NAME = sherptd	DESIGNED -	REVISI	D			F.A.I SECTION	COUNTY TOTAL SHEET
S:\CONTRMAINT_CAD\72K48 - 0-6 - Policos	or - Restoration 2018\PLANS\72K48-sht-4-7-p		REVISI	D	STATE OF ILLINOIS	LOCATION MAP	VAR .	DIST WIDE 10 4
	PLOT SCALE = 40.8000 '/ in.	CHECKED	REVISI	D	DEPARTMENT OF TRANSPORTATION		1201	CONTRACT NO. 72K48
Default	PLDT DATE = 3/27/2018	DATE -	REVISI	D		SCALE: SHEET OF SHEETS STA TO STA	ILLINOIS FED.). AID PROJECT

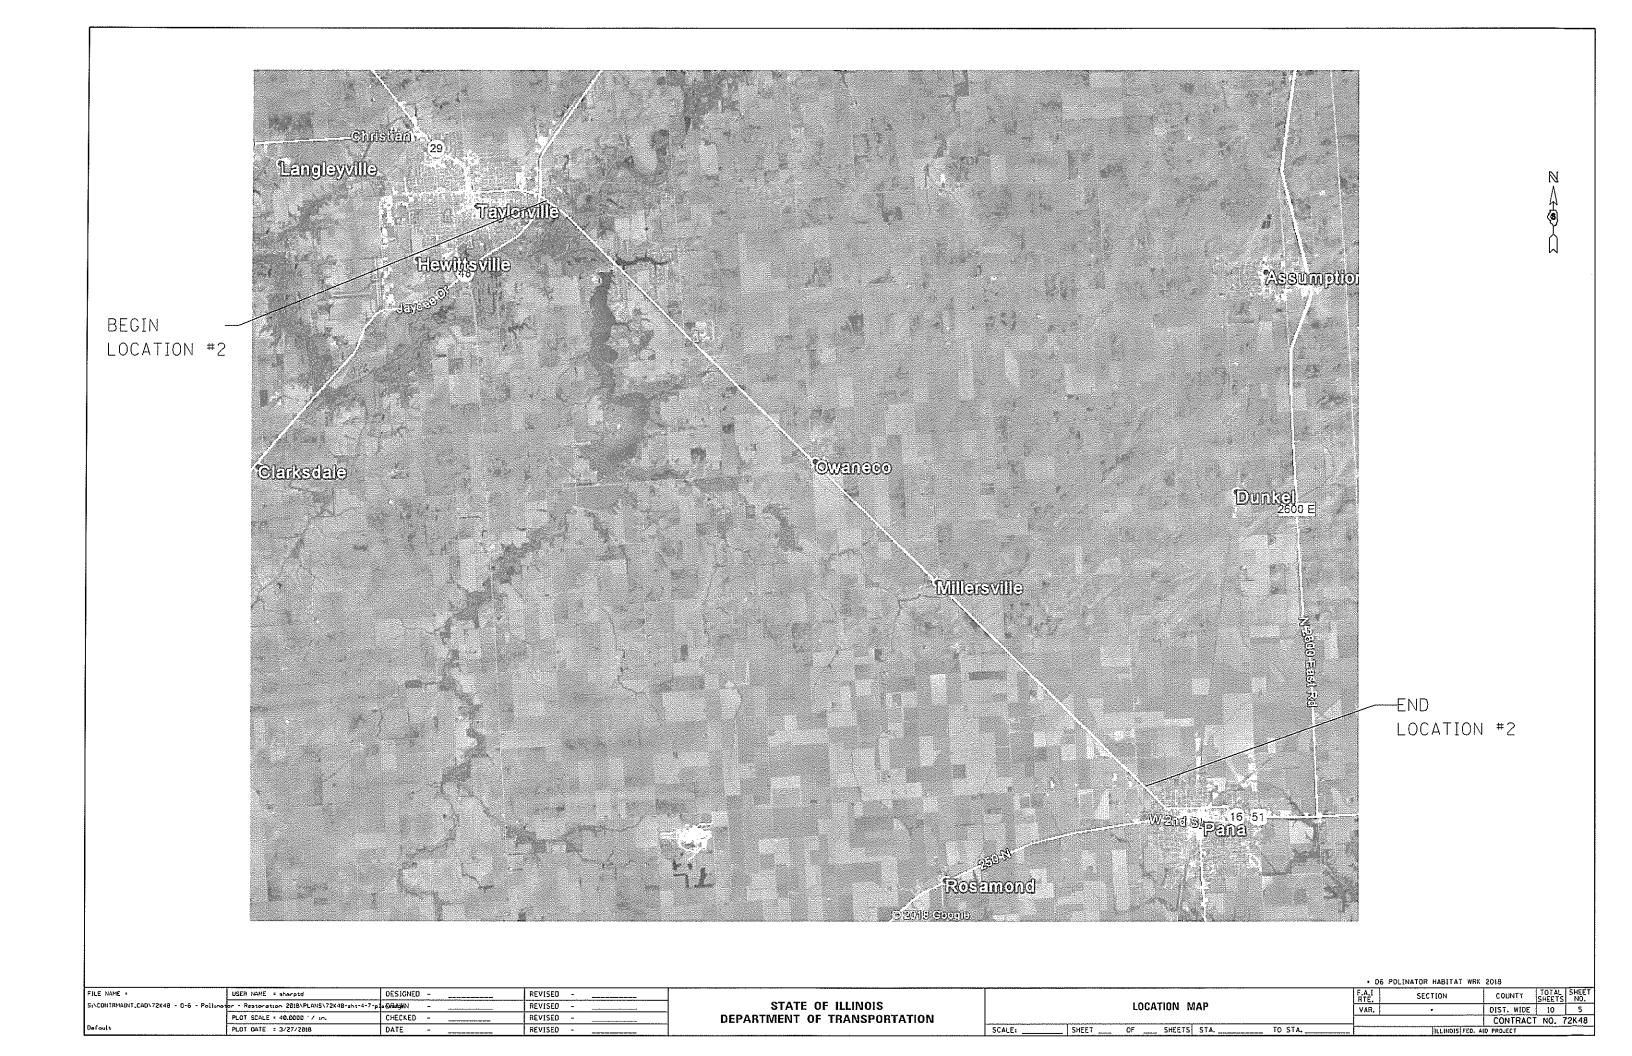

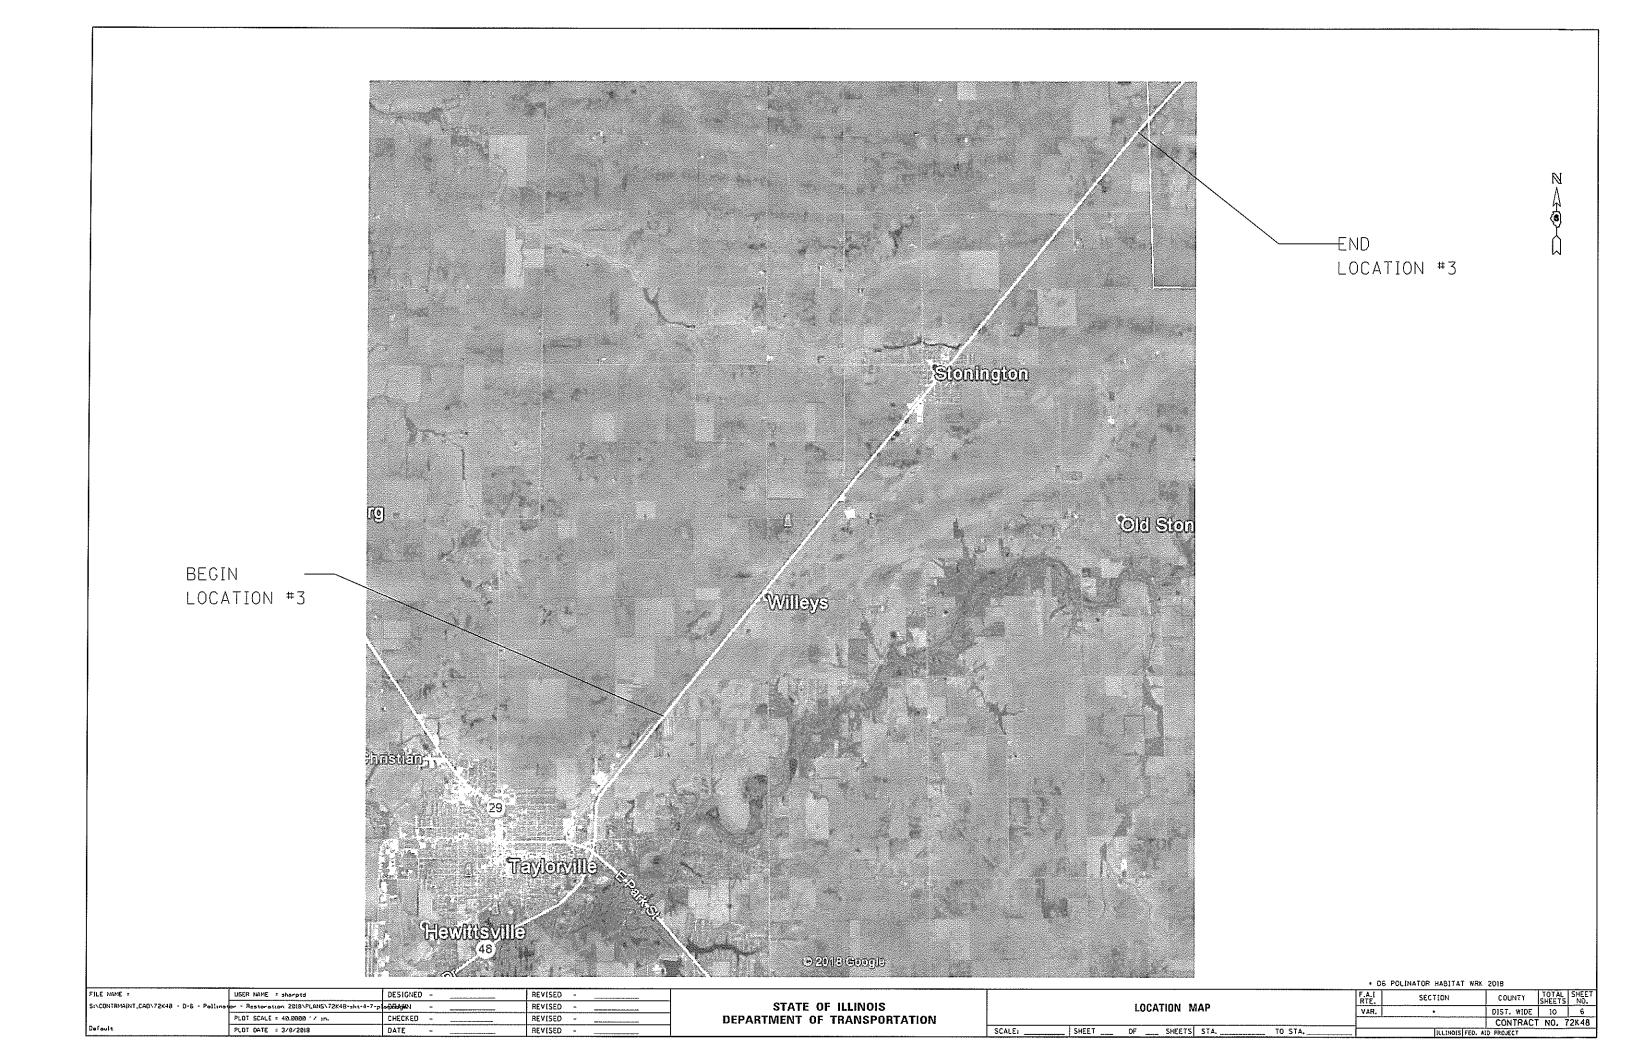

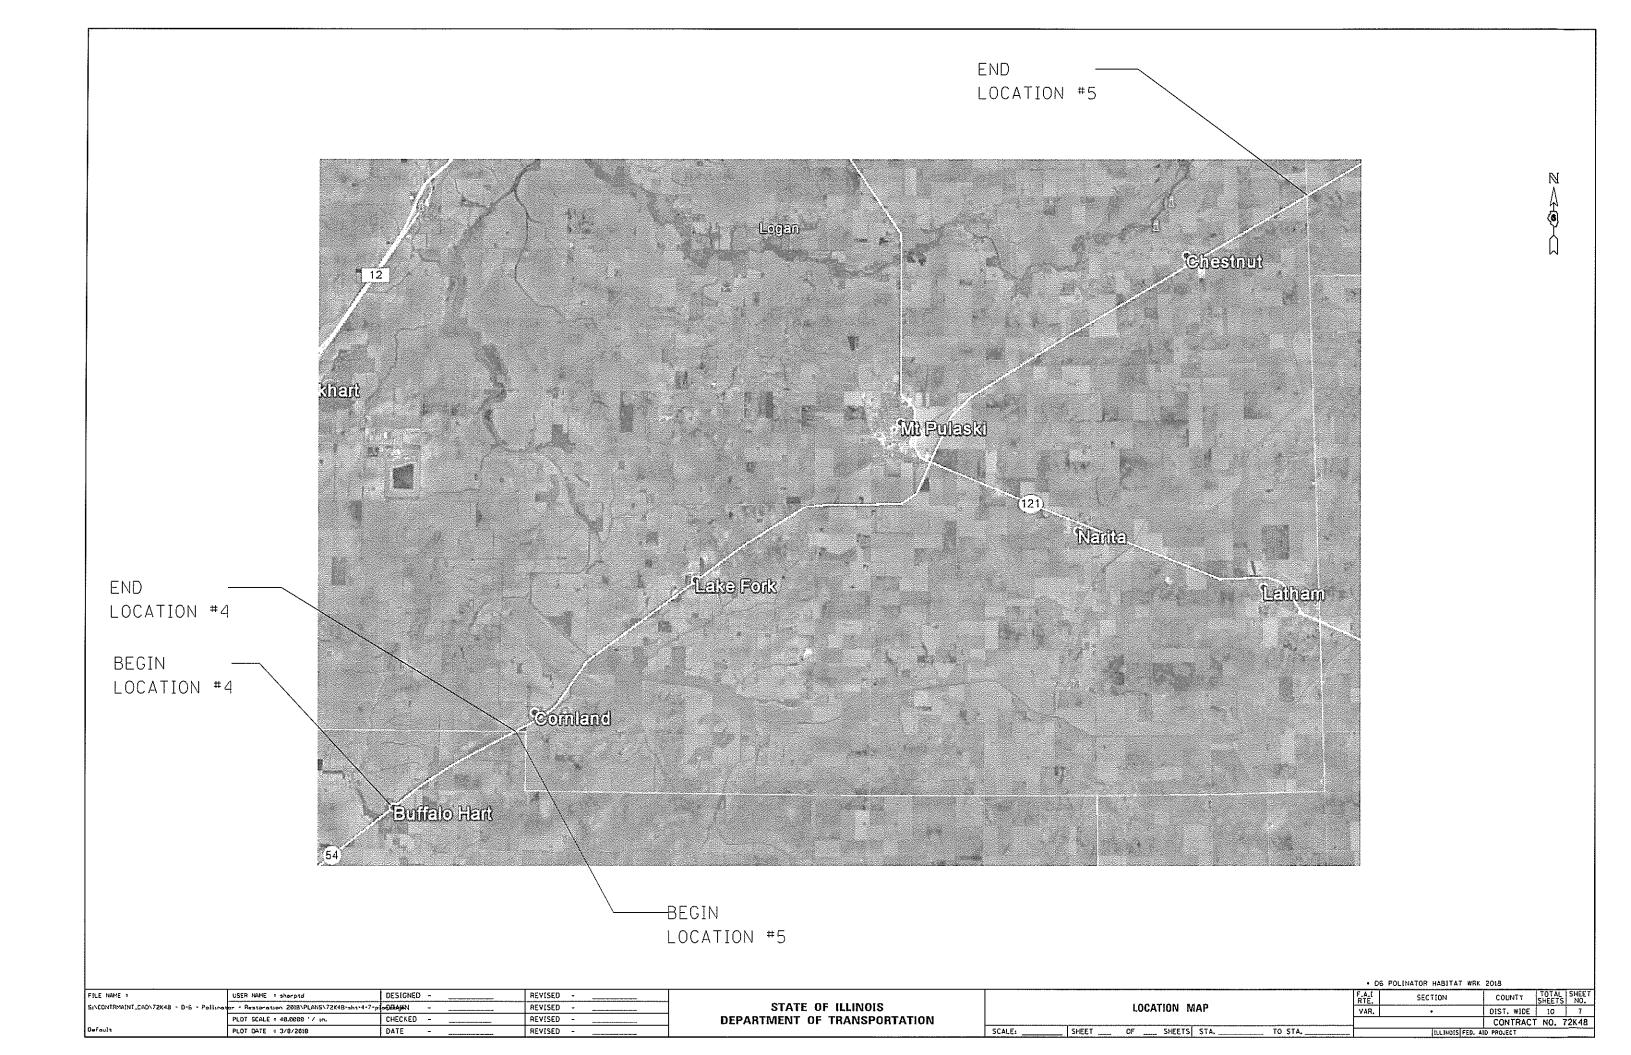

IL RT 29 SIGN LOCATIONS SANGAMON CO.					
(SB DRIVING SIDE OF ROAD) LOC	ATION #1				
	#OF SIGNS				
CARDINAL HILL RD. TO	3				
MAXHEIMER RD.					
MAXHEIMER RD. TO BRANER RD.	7				
BRANER RD. TO LEACH RD.	7				
SUB TOTAL	17				
	·				

IL RT 29 SIGN LOCATIONS CHRISTIAN CO.						
(SB DRIVING SIDE OF ROAD) LOCATION #2						
	# OF SIGNS					
PERSHING AVE. TO SOUTH	4					
FORK/SANGAMON RIVER						
SOUTH FORK/SANGAMON RIVER TO	3					
UNNAMED RESIDENT ENTRANCE						
UNNAMED RESIDENT ENTRANCE TO	4					
LAKE DR.						
LAKE DR. TO CR 1200 N	4					
CR 1200 N TO N 1600 E	5					
N 1600 ETO E1100 N	3					
E 1000 N TO N 1700 E	6					
N 1700 ETO E 1000 N	3					
E 1000 N TO W HEDGE ST.	6					
W HEDGE ST. TO N MAIN ST.	2					
MASONIC ST. TO MILL ST.	2					
MILL ST. TO N 1900 E	7					
N 1900 E TO E 800 N	2					
E 800 N TO MILLERSVILLE	7					
E 700 N TO N 2000 E	2					
N 2000 E TO E 600 N	6					
E 600 N TO N 2100 E	3					
N 2100 E TO FARM LANE	6					
FARM LANE TO N 2200 E	4					
N 2200 E TO E 450 N	3					
E 450 N TO E 400 N	4					
E 400 N TO E 350 N	4					
SUB TOTAL	90					

IL RT 48 SIGN LOCATIONS CHRISTIAN CO.			
(SB DRIVING SIDE OF ROAD) LOC	ATION #3		
	# OF SIGNS		
CR 2100 E TO 2300 N	3		
E2300 N TO N2000 E	8		
N 2000 E TO CR 2200 N	2		
CR 2200 N TO E 2100 N	8		
E2100 N TO N 1900 E	2		
N 1900 ETO STONINGTON, IL	6		
STONINGTON, IL TO E 1900 N	5		
E 1900 N TO CR 1700 E	5		
CR 1700 E TO CR 1800 N	3		
CR 1800 N TO FARM RESIDENCE	4		
ENTRANCE			
FARM RESIDENCE ENTRANCE TO N	3		
1600 E			
N 1600 E TO BILLBOARD	2		
E 1700 N TO GLENHILL RD.	16		
SUB TOTAL	67		
<u> </u>			

IL RT 54 SIGN LOCATIONS SANGAMON CO. (SB DRIVING SIDE OF ROAD) LOCATION #4						
(0.000,000,000,000,000,000,000,000,000,0	# OF SIGNS					
LOGAN CO. LINE TO BUFFALO 13						
HART RD.						
SUB TOTAL 13						

IL RT 54 SIGN LOCATIONS LOGAN CO.					
(SB DRIVING SIDE OF ROAD) LOCATION #5					
	# OF SIGNS				
AF LAND FS TO CR 700 N	3				
CR 700 N TO 1800TH AVE.	2				
1800TH AVE. TO 1913TH AVE.	6				
1913TH AVE. TO CR 800 N	3				
CR 800 N TO 2000TH AVE.	3				
200TH AVE. TO CHESTNUT, IL.	11				
CHESTNUT, IL. TO DEWITT CO. LINE	7				
CR 1600 E TO 1500TH AVE.	6				
1500TH AVE. TO CR 1400 E	7				
CR 1400 E TO SALT FORK	7				
SALT FORK TO 1225TH AVE.	5				
1225TH AVE. TO CR 1100 E	8				
CR 1100 E TO CORNLAND	7				
LOGAN CO. 19 TO 1000TH AVE.	2				
1000TH AVE. TO LOGAN CO. LINE	2				
SUB TOTAL	79				

FILE NAME :	USER NAME = shorptd	DESIGNED -	REVISED -
S:\CONTRMAINT_CAD\72K48 - 0-6 - Polimet	or - Restoration 2018/PLANS/72K48-sht-8-sche	allevikku –	REVISED -
	PLOT SCALE = 3.8000 '/ in.	CHECKED -	REVISED -
Default	PLOT DATE = 3/27/2018	DATE -	REVISED -

COMMITMENTS

Commitments are not to be altered without the written approval of all parties to which the commitment was made.

No commitments have been made for this project.

GENERAL NOTES

The Contractor will be responsible for field verification of locations for all landscaping items.

Removal of dead underbrush, debris, litter, and other miscellaneous items shall be completed prior to any seeding and will be considered included in the cost of the associated pay items.

SIGNING

Sign locations may vary from the stations shown on the plans in accordance with directions from the Engineer at the time of construction. Sign locations may be adjusted in the field to avoid any found utilities.


All wood post locations shall be verified with the Bureau of Operations, Traffic Section, before installation.

PROJECT SPECIFIC NOTES

Signs used per support shall be IL Standard 12–1100 and 12–1104 as shown in Plans Sign Supports shall be according to Section 728 of the Standard Specifications and installed as per plan location using District and Highway Standards included. It shall be the Contractor's responsibility to ascertain the exact locations of buried Utilities prior to excavation from the utility companies and by field inspection. Wooden lathes shall be driven on State R.O.W. at measured proposed sign locations. All materials used for the project shall be submitted to the Engineer prior to work beginning. At least one week prior to calling J.U.L.I.E. the Contractor shall notify the Department of Operations Landscape Architect Jim Alwill at (309) 671–4484 for correct placement of signs according to the Plans.

A J.U.L.I.E. locate is required prior to any sign support excavation. They can be reached at 1–800–892–0123.

I2-I100

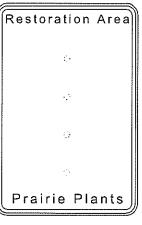

12-1104

TO STA.

No Mowing or Spraying

ILLINOIS STANDARD SIGN APPLICATION

FILE NAME =	USER NAME = shorptd	DESIGNED -	REVISED -
SiNCONTRMAINT_CADN72X48 - 0-6 - Pollinos	or - Restoration 2018/PLANS/72K48-sht-9-10-c		REVISED -
	PLOT SCALE = 200.0000 '/ in.	CHECKED -	REVISED -
Default	PLOT DATE = 3/8/2018	DATE -	REV(SED -

STATE OF ILLINOIS
DEPARTMENT OF TRANSPORTATION

TYPICAL & SIGN DETAIL

SHEETS STA.

SCALE: 20 : 1

SHEET

#06 POLLINATOR HABITAT WAK 2018

F.A.P. SECTION COUNTY SHEETS NO.

VAR. • DIST. WIDE 10 9

CONTRACT NO. 72K48

ILLINOIS FEO. AID PROJECT

