



F.A.U. RTE.	SECTION	COUNTY	TOTAL SHEETS	SHEET NO.
1340	42727 & 28281RS-4	COOK	20	7
STA. 26+00		TO STA. 53+14		
FED. ROAD DIST. NO.	ILLINOIS	FED. AID PROJECT		

CONTRACT NO. 60722

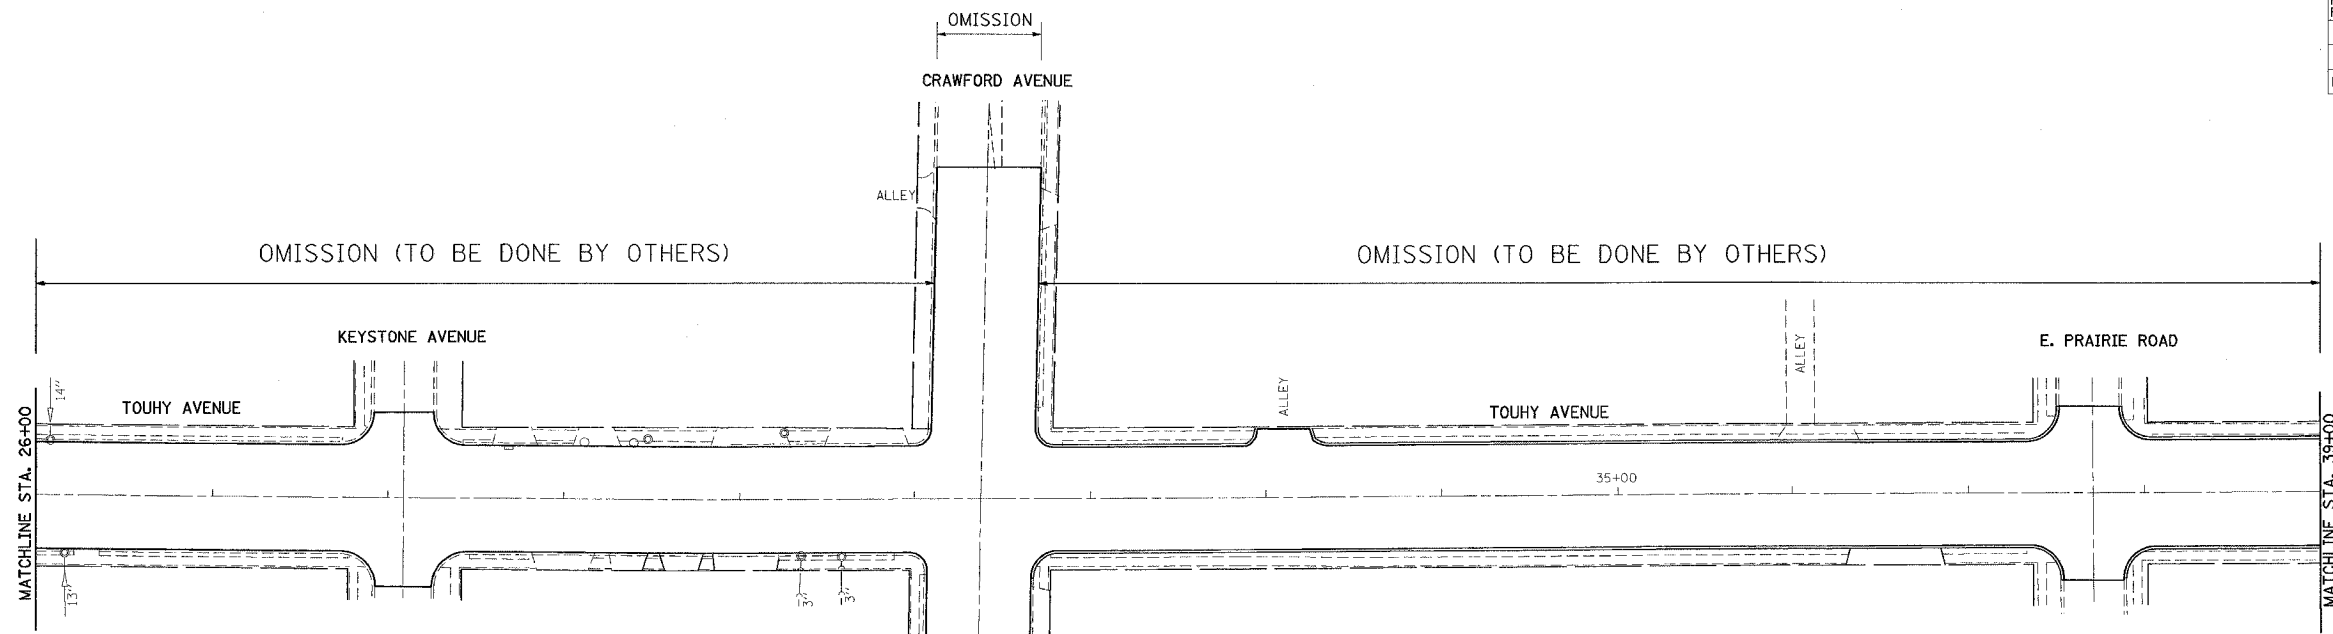

STRIPING LEGEND

- ① 4" DOUBLE YELLOW
- ② 4" LANE LINE - WHITE (10' DASH, 30' SPACE)
- ③ 6" TURN LANE - WHITE
- ④ 6" CROSS WALK - WHITE (6' SOLID @ 2' SPACE)
- ⑤ 4" MEDIAN OUTLINE - YELLOW
- ⑥ 24" STOP BAR - WHITE
- ⑦ LETTERS & SYMBOLS - WHITE - LARGE
- ⑧ 12" DIAGONALS - YELLOW
- ⑨ 6" DASHED LINE - WHITE (2' DASH, 6' SPACE)
- ⑩ 4" EDGE LINE - WHITE
- ⑪ 12" DIAGONALS - WHITE

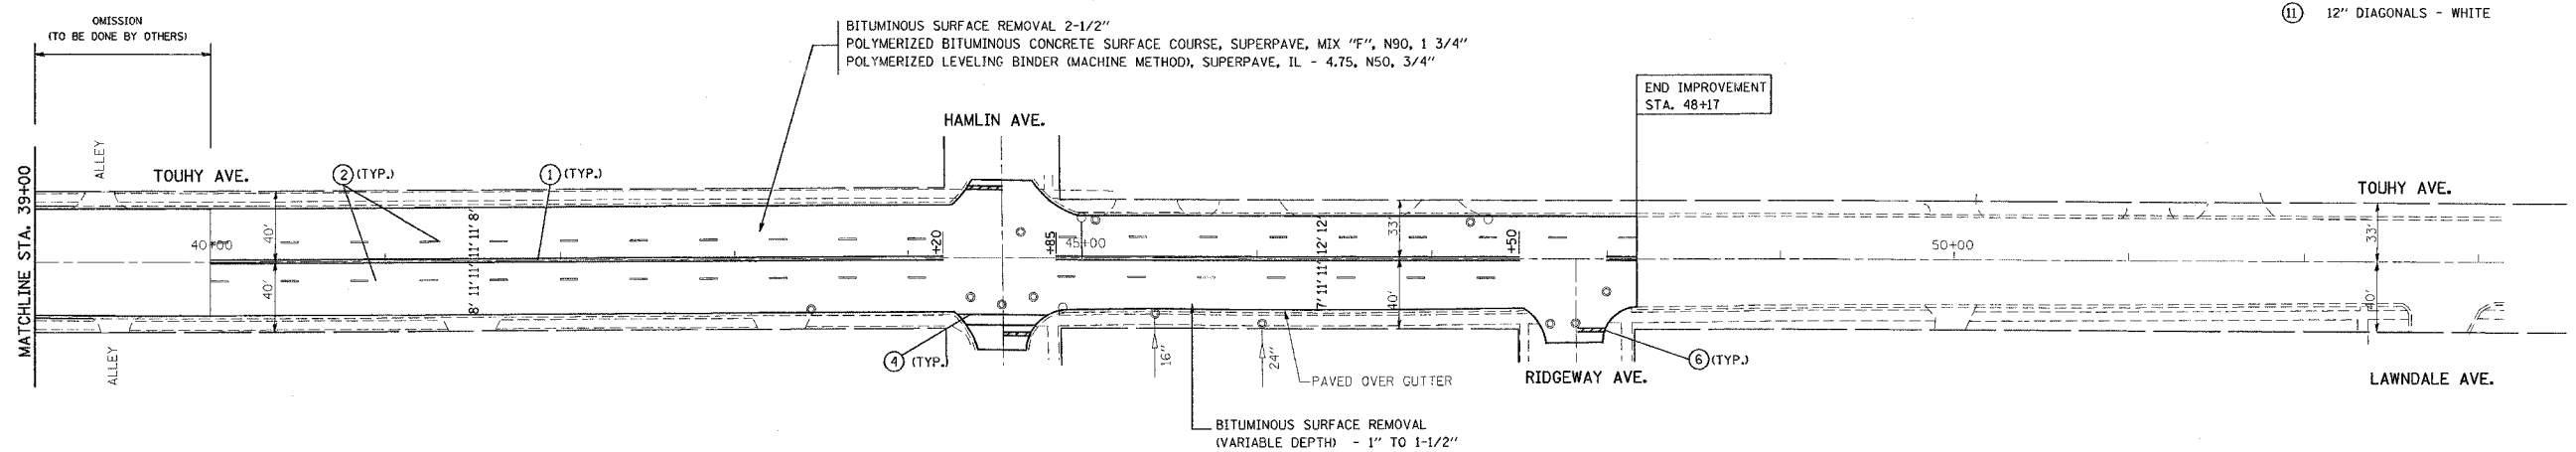

NOTES:
 ALL PAVEMENT MARKING SHALL BE PLACED THROUGHOUT THE IMPROVEMENT ACCORDING TO DISTRICT 1 TYPICAL PAVEMENT MARKING.

RAISED REFLECTIVE PAVEMENT MARKERS SHALL BE PLACED THROUGHOUT THE IMPROVEMENT ACCORDING TO THE TYPICAL APPLICATION OF RAISED REFLECTIVE PAVEMENT MARKER DETAIL. DOUBLE PAVEMENT MARKERS SHALL BE USED AS NOTED IN THE DETAIL.

THE RESIDENT ENGINEER SHALL VERIFY ALL EXISTING PAVEMENT MARKING BEFORE MILLING.

REVISIONS	
NAME	DATE

ILLINOIS DEPARTMENT OF TRANSPORTATION
 TOUHY AVENUE
 ROADWAY AND PAVEMENT MARKING PLANS
 STA. 26+00 TO END IMPROVEMENT

SCALE: VERT. 1"=50'
 HORIZ. 1"=50'

DATE: _____ DRAWN BY: _____
 CHECKED BY: _____

PLOT DATE = 4/6/2006
 FILE NAME = c:\p\projects\1228281\1228281.dwg
 PLOT SCALE = 1/8"=1'-0" / IN.
 USER NAME = csmhsh