
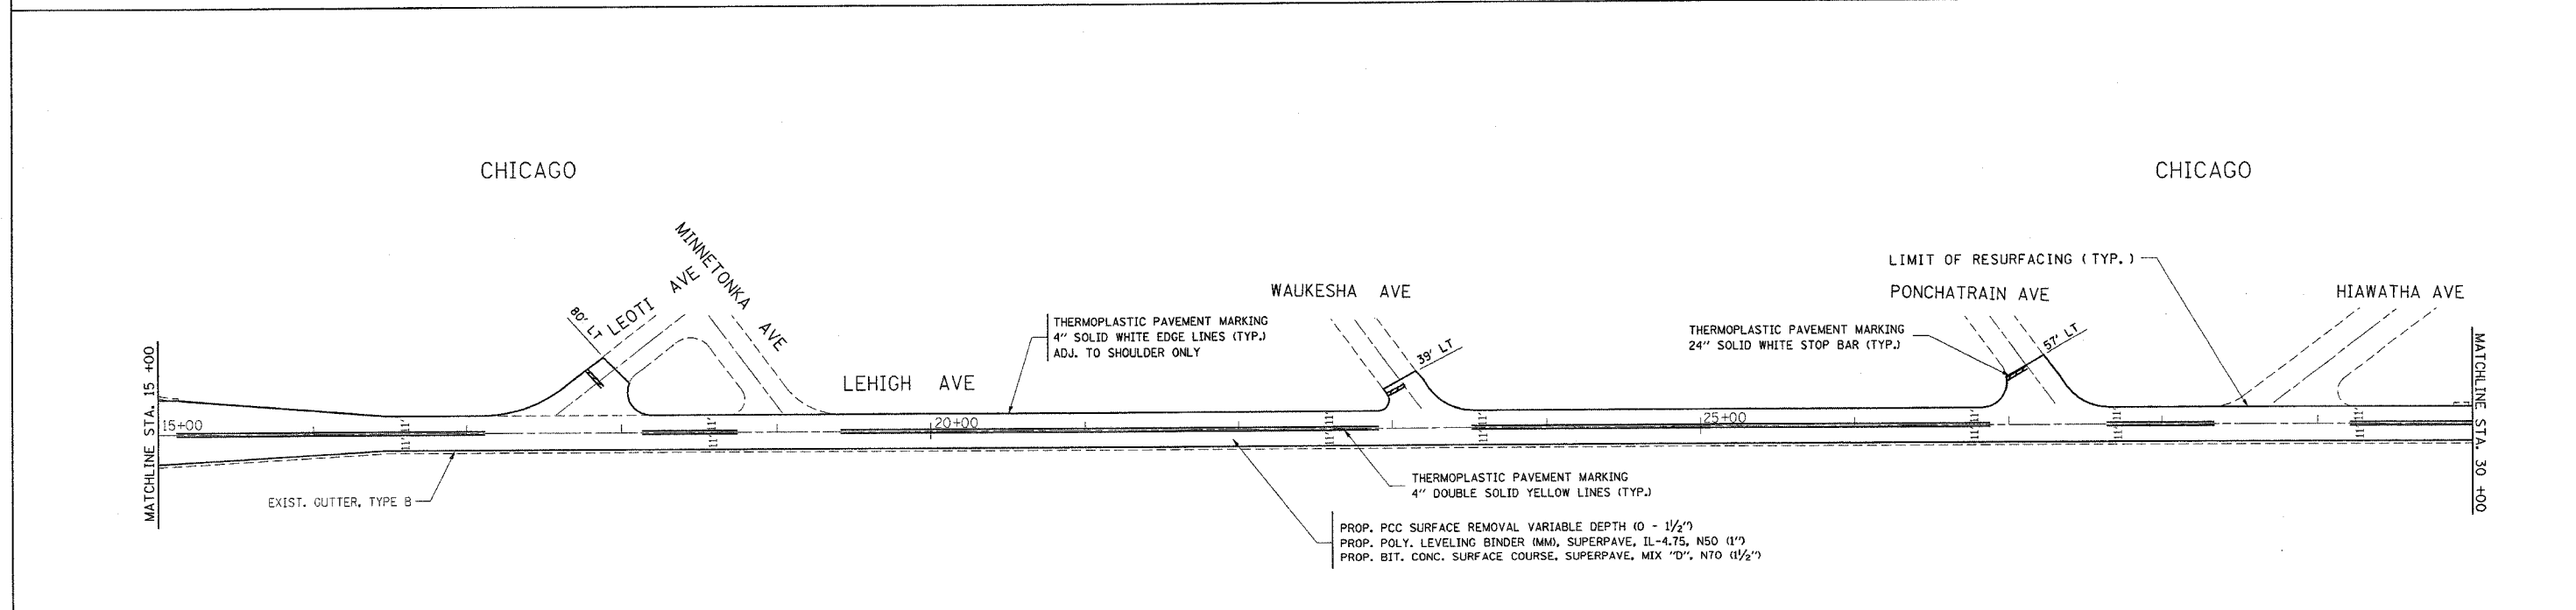


F.A.U. RTE.	SECTION	COUNTY	TOTAL SHEETS	SHEET NO.
* 2000-037RS	COOK	58	14	
STA. 0+46		TO STA. 30+00		
FED. ROAD DIST. NO. 1		ILLINOIS FED. AID PROJECT		
* 2786, 1334, 1332				

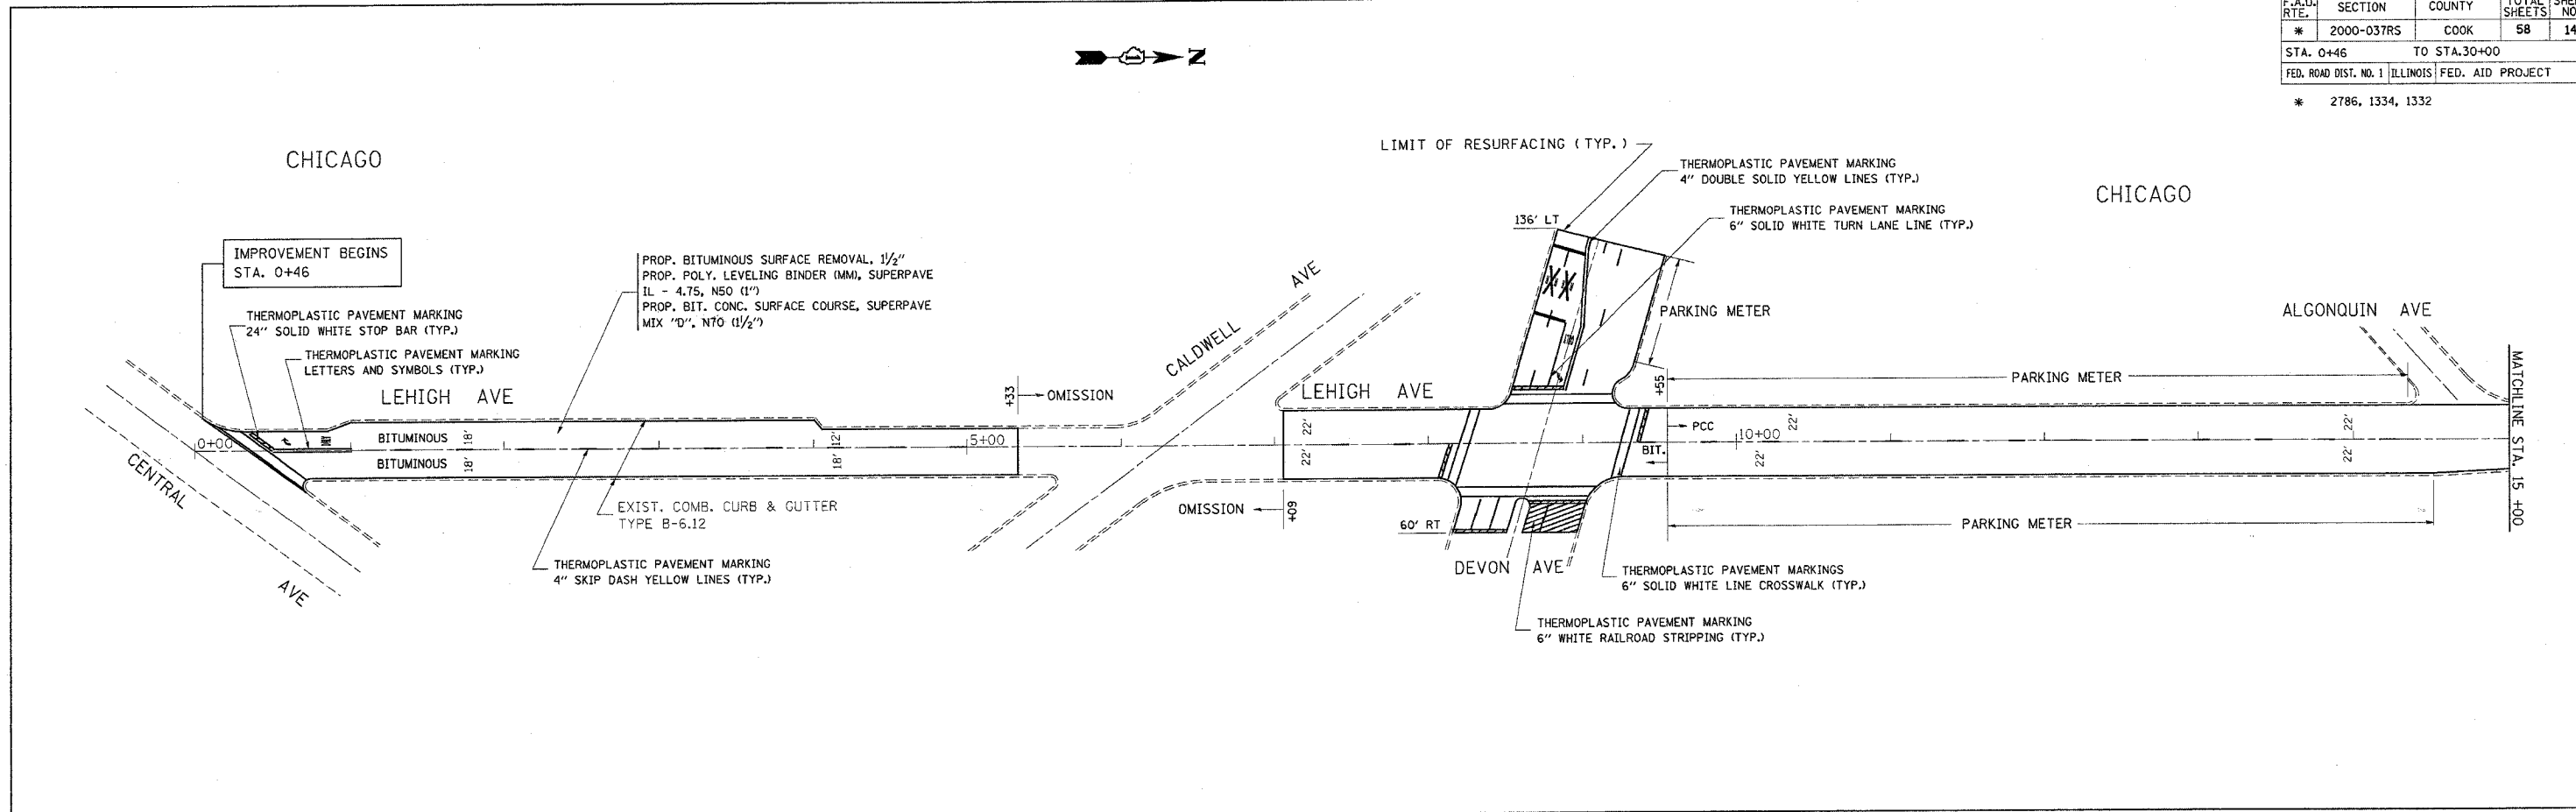

REVISIONS	
NAME	DATE

ILLINOIS DEPARTMENT OF TRANSPORTATION  
**LOCATION #1**  
**LEHIGH AVE.**  
**(CENTRAL AVE. TO OAKTON AVE.)**  
**EXISTING AND PROPOSED ROADWAY**  
**AND PAVEMENT MARKING PLANS**  
 VERT. SCALE: 1"=50'  
 HORIZ. SCALE: 1"=50'  
 DRAWN BY: RN  
 CHECKED BY: \_\_\_\_\_