
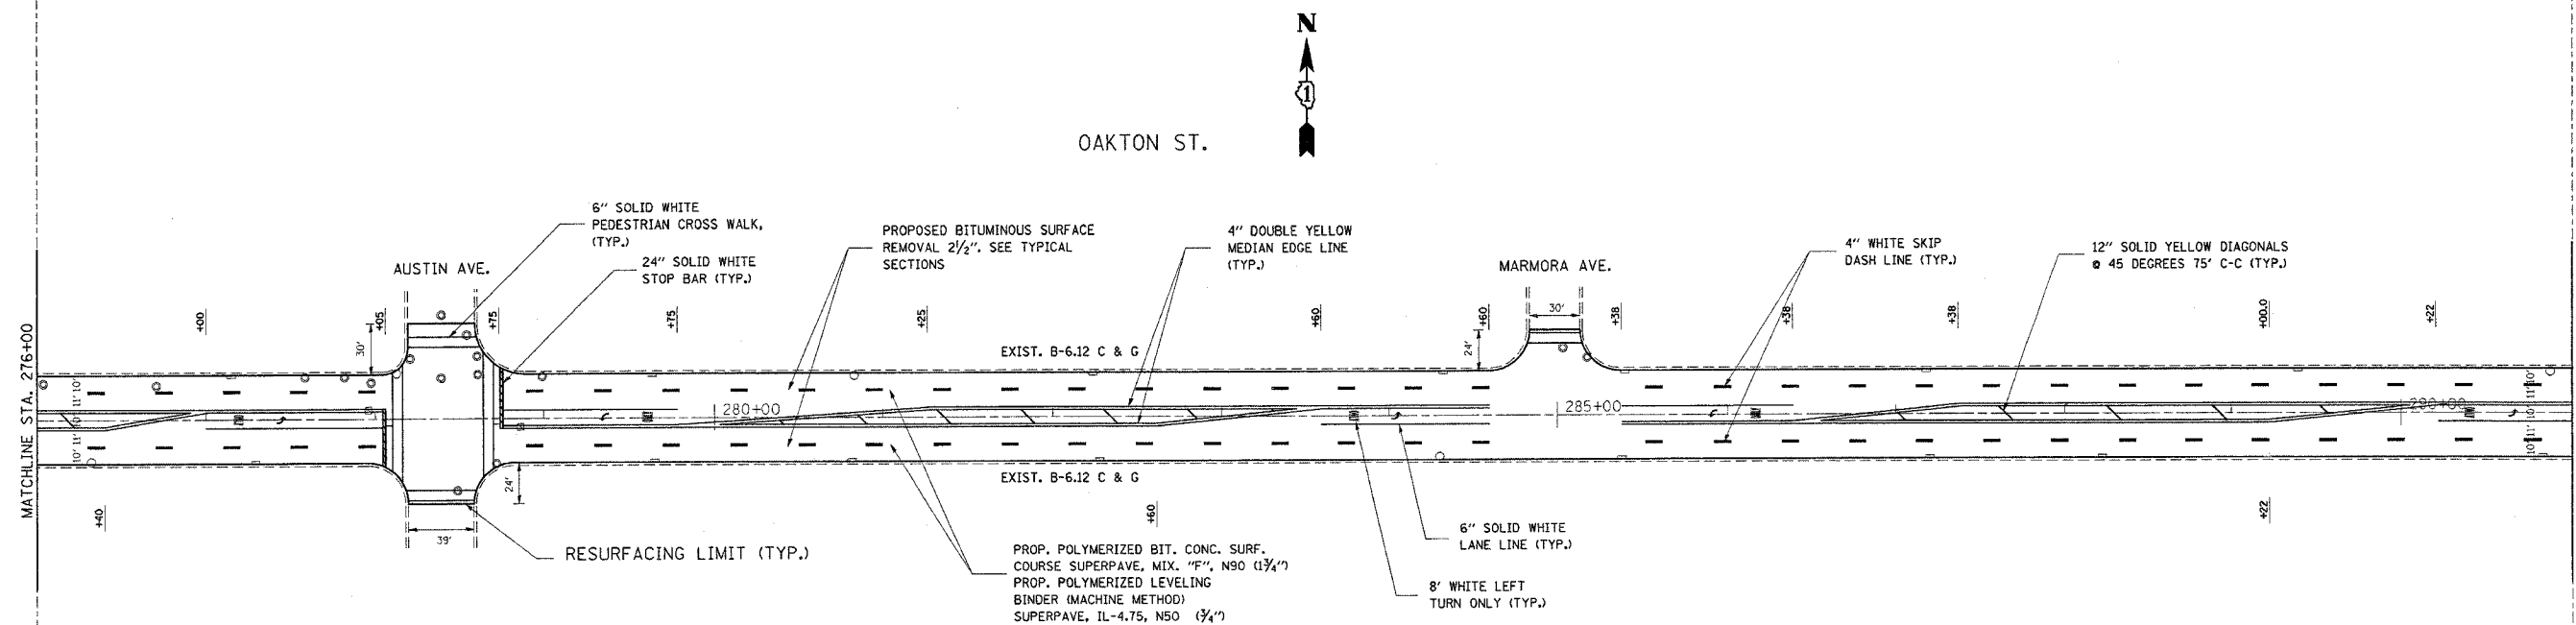


F.A.J. RTE.	SECTION	COUNTY	TOTAL SHEETS	SHEET NO.
1332	2000-03TRS	COOK	58	21
STA. 261+00		TO STA. 291+00		
FED. ROAD DIST. NO.		ILLINOIS	FED. AID PROJECT	

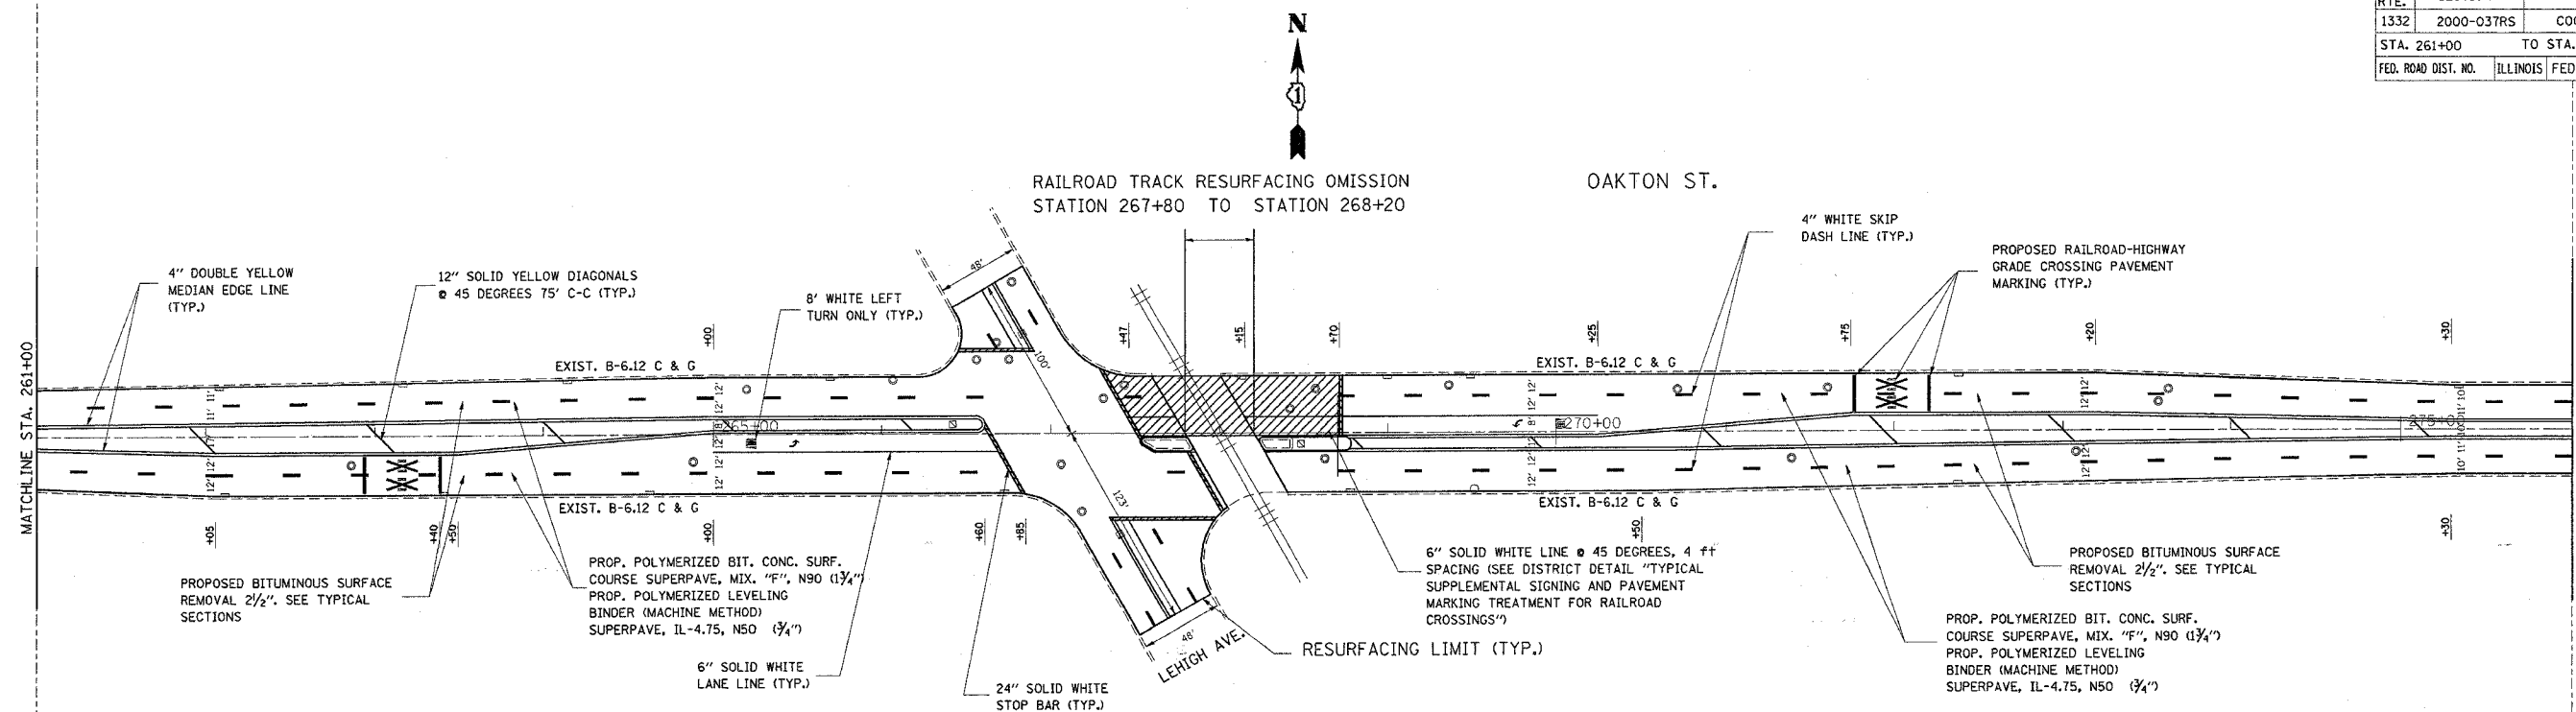

REVISIONS	
NAME	DATE

ILLINOIS DEPARTMENT OF TRANSPORTATION
LOCATION 3
OAKTON ST.
(CALDWELL AVE. - LONG AVE.)
EXISTING AND PROPOSED ROADWAY AND PAVEMENT MARKING PLANS

SCALE: VERT. 1"=50"
 HORIZ. 1"=50"
 DATE 10/27/2005

DRAWN BY JR
 CHECKED BY

10/27/2005
 c:\projects\rd148000\rd148000a.mxd