
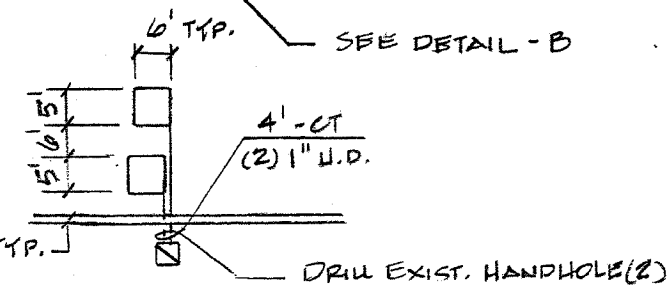
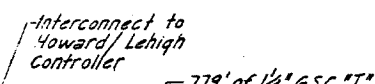
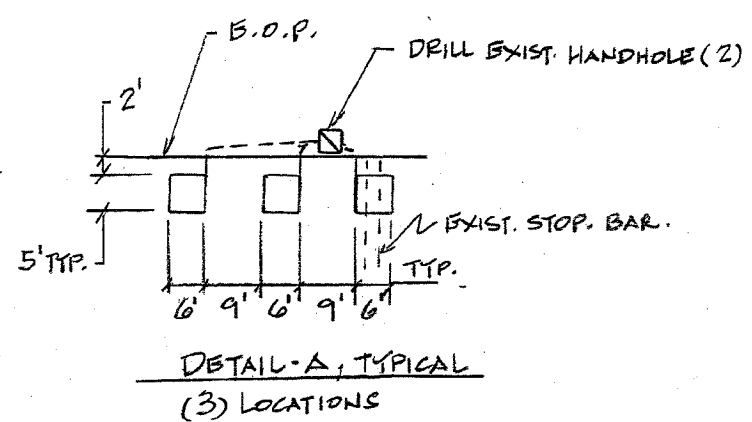


F.A.V. SHEET NO.	SECTION	COUNTY	TOTAL SHEETS	SHEET NO.
* 2080-0378	LOOK	COOK	58	27
STA. TO STA.		ILLINOIS FED. AID PROJECT		
*2786, 1339, 1332				

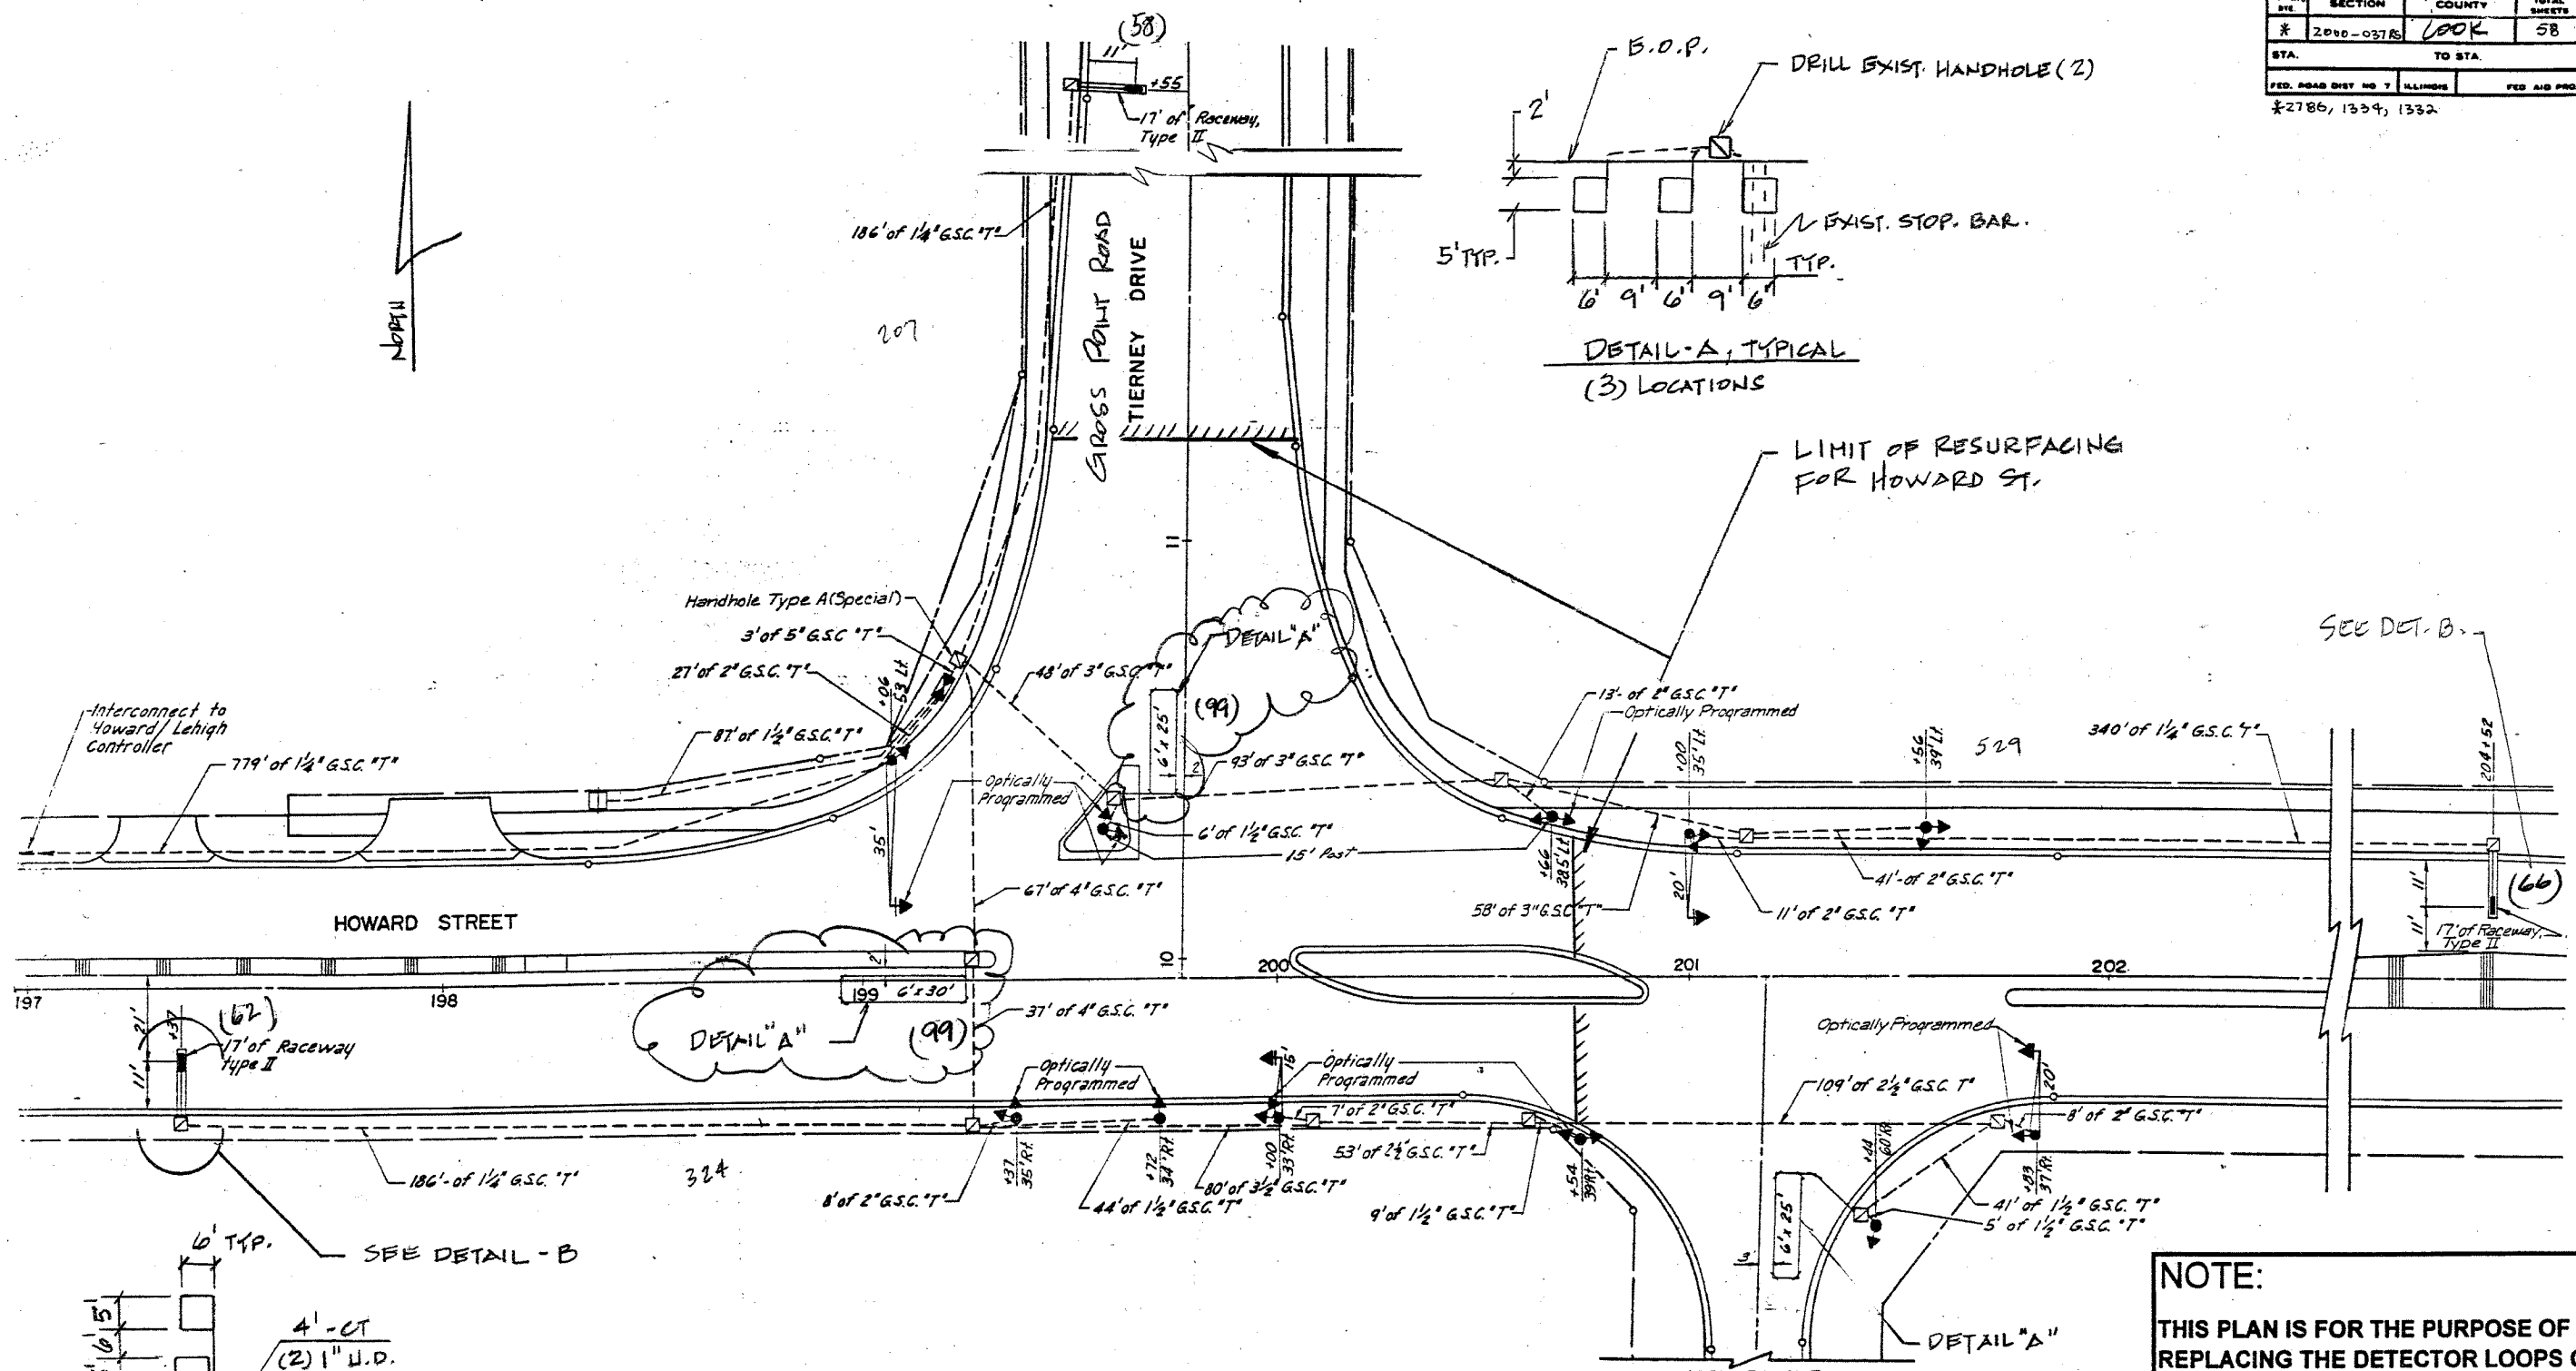

REPLACE ALL DETECTOR LOOPS AS SHOWN

(WITHIN THE RESURFACING LIMITS)

NOTE:
THIS PLAN IS FOR THE PURPOSE OF REPLACING THE DETECTOR LOOPS ONLY. ALL OTHER INFORMATION SHOWN IS NOT RELATED AND WILL BE DISREGARDED.

DETECTOR LOOP - TYPE I
(TO REPLACE MAG-DETECTORS)
DETAIL-B
N.T.S.

CODE NO.	QUANTITY	UNIT	ITEM
86600600	190	Foot	Detector Loop Replacement
87301305	1060	FOOT	ELECTRIC CABLE IN CONDUIT, LEAD-IN, NO. 14 1/2
87900200	6	EACH	DRILL EXISTING HANDHOLE
88600100	186	FOOT	DETECTOR LOOP, TYPE 1
89502300	916	FOOT	REMOVE ELECTRIC CABLE FROM CONDUIT

REVISIONS	
NAME	DATE

ILLINOIS DEPARTMENT OF TRANSPORTATION
DETECTOR LOOP REPLACEMENT
HOWARD STREET @ MENARD AV. / GROSS POINT ROAD
SCALE: 1" = 20'
DATE: OCT. 2005
DRAWN BY: J.E.
DESIGNED BY: J.E.
CHECKED BY: D.D.