
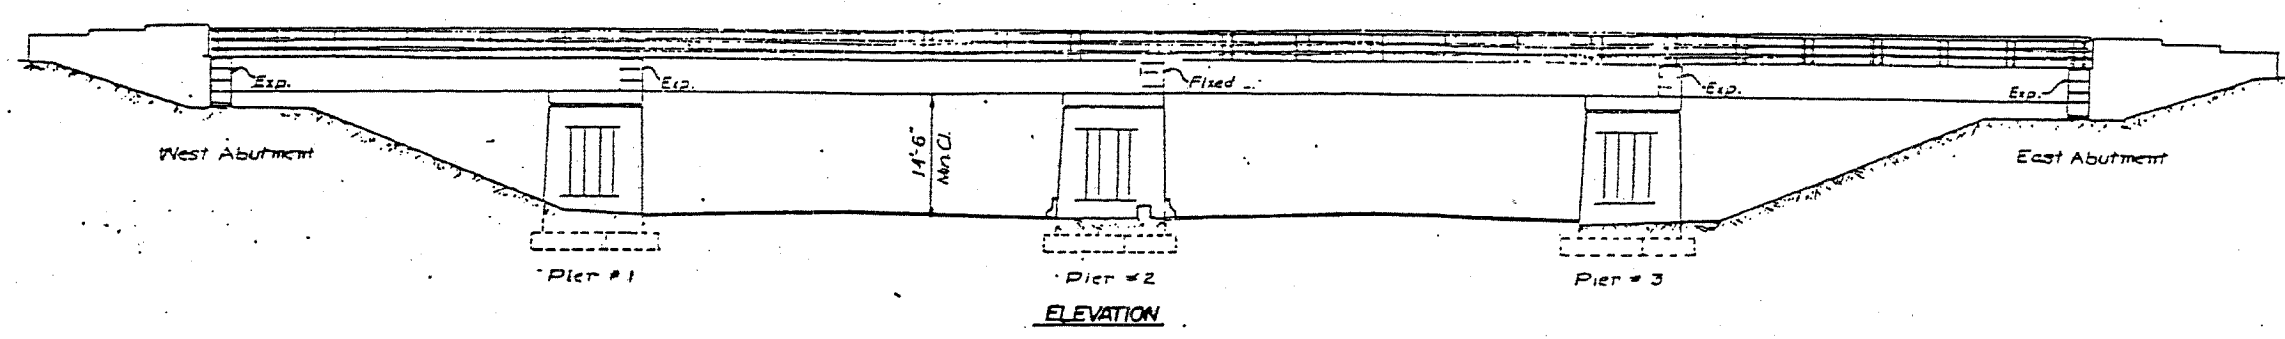
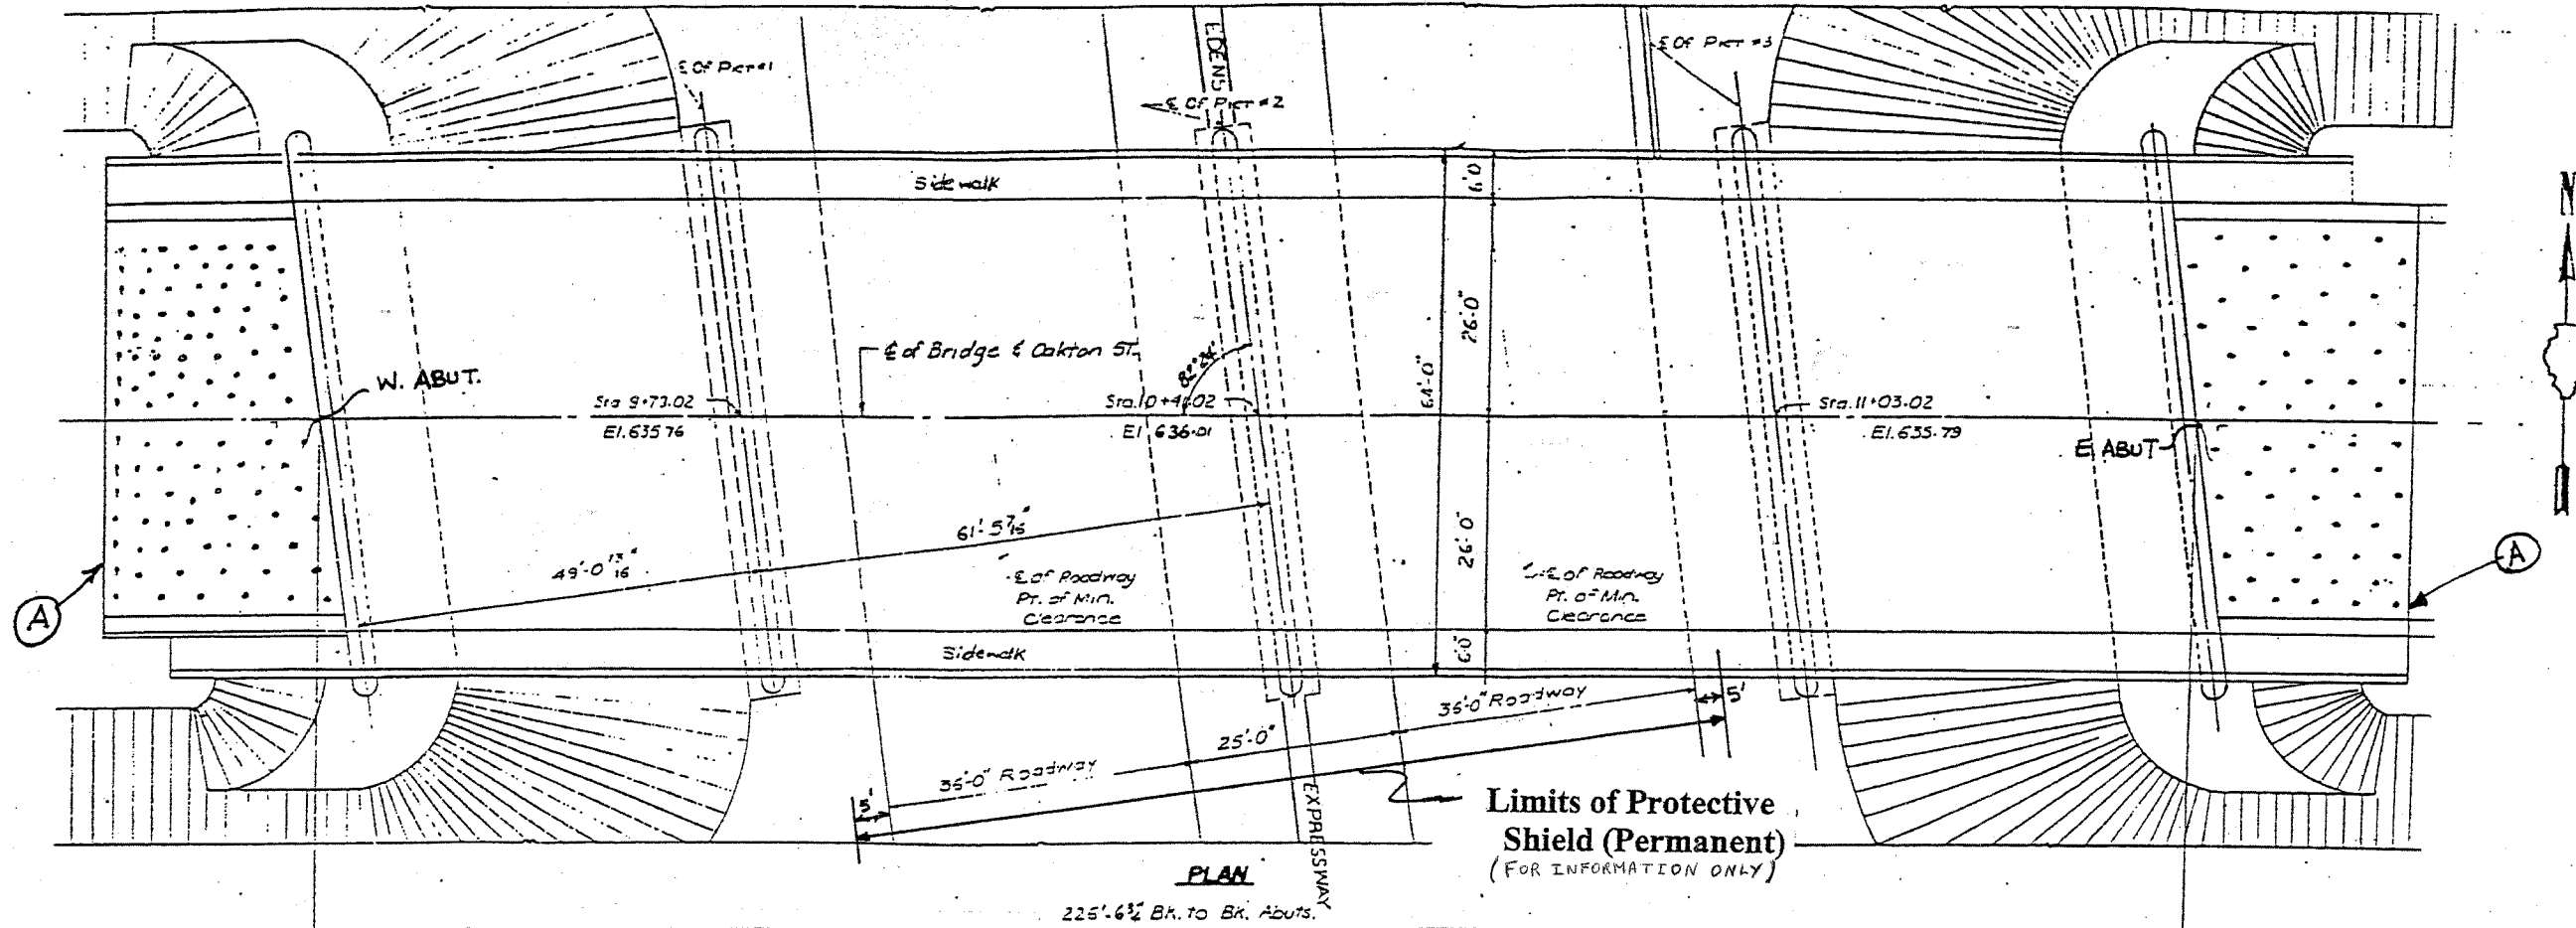



CONTRACT 60930

F.A.U. RTE.	SECTION	COUNTY	TOTAL SHEETS	SHEET NO.
*	2000-03TRS	COOK	68	35
STA.	TO STA.		68	35
FED. ROAD DIST. NO. 1	ILLINOIS	FED. AID PROJECT		
* 2786, 1334, 1335				

TOTAL SHEETS	SHEET NUMBER
58	35

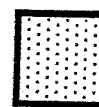

 - Remove and Replace bituminous on Approach Pavements.

 - Reseal Pavement Relief Joint. Cost Included with Bituminous Surface Course Removal.

Sheet 1 of 5
Oakton Street over I-94
SN: 016-0827
General Plan & Elevation