

CONTRACT 60930

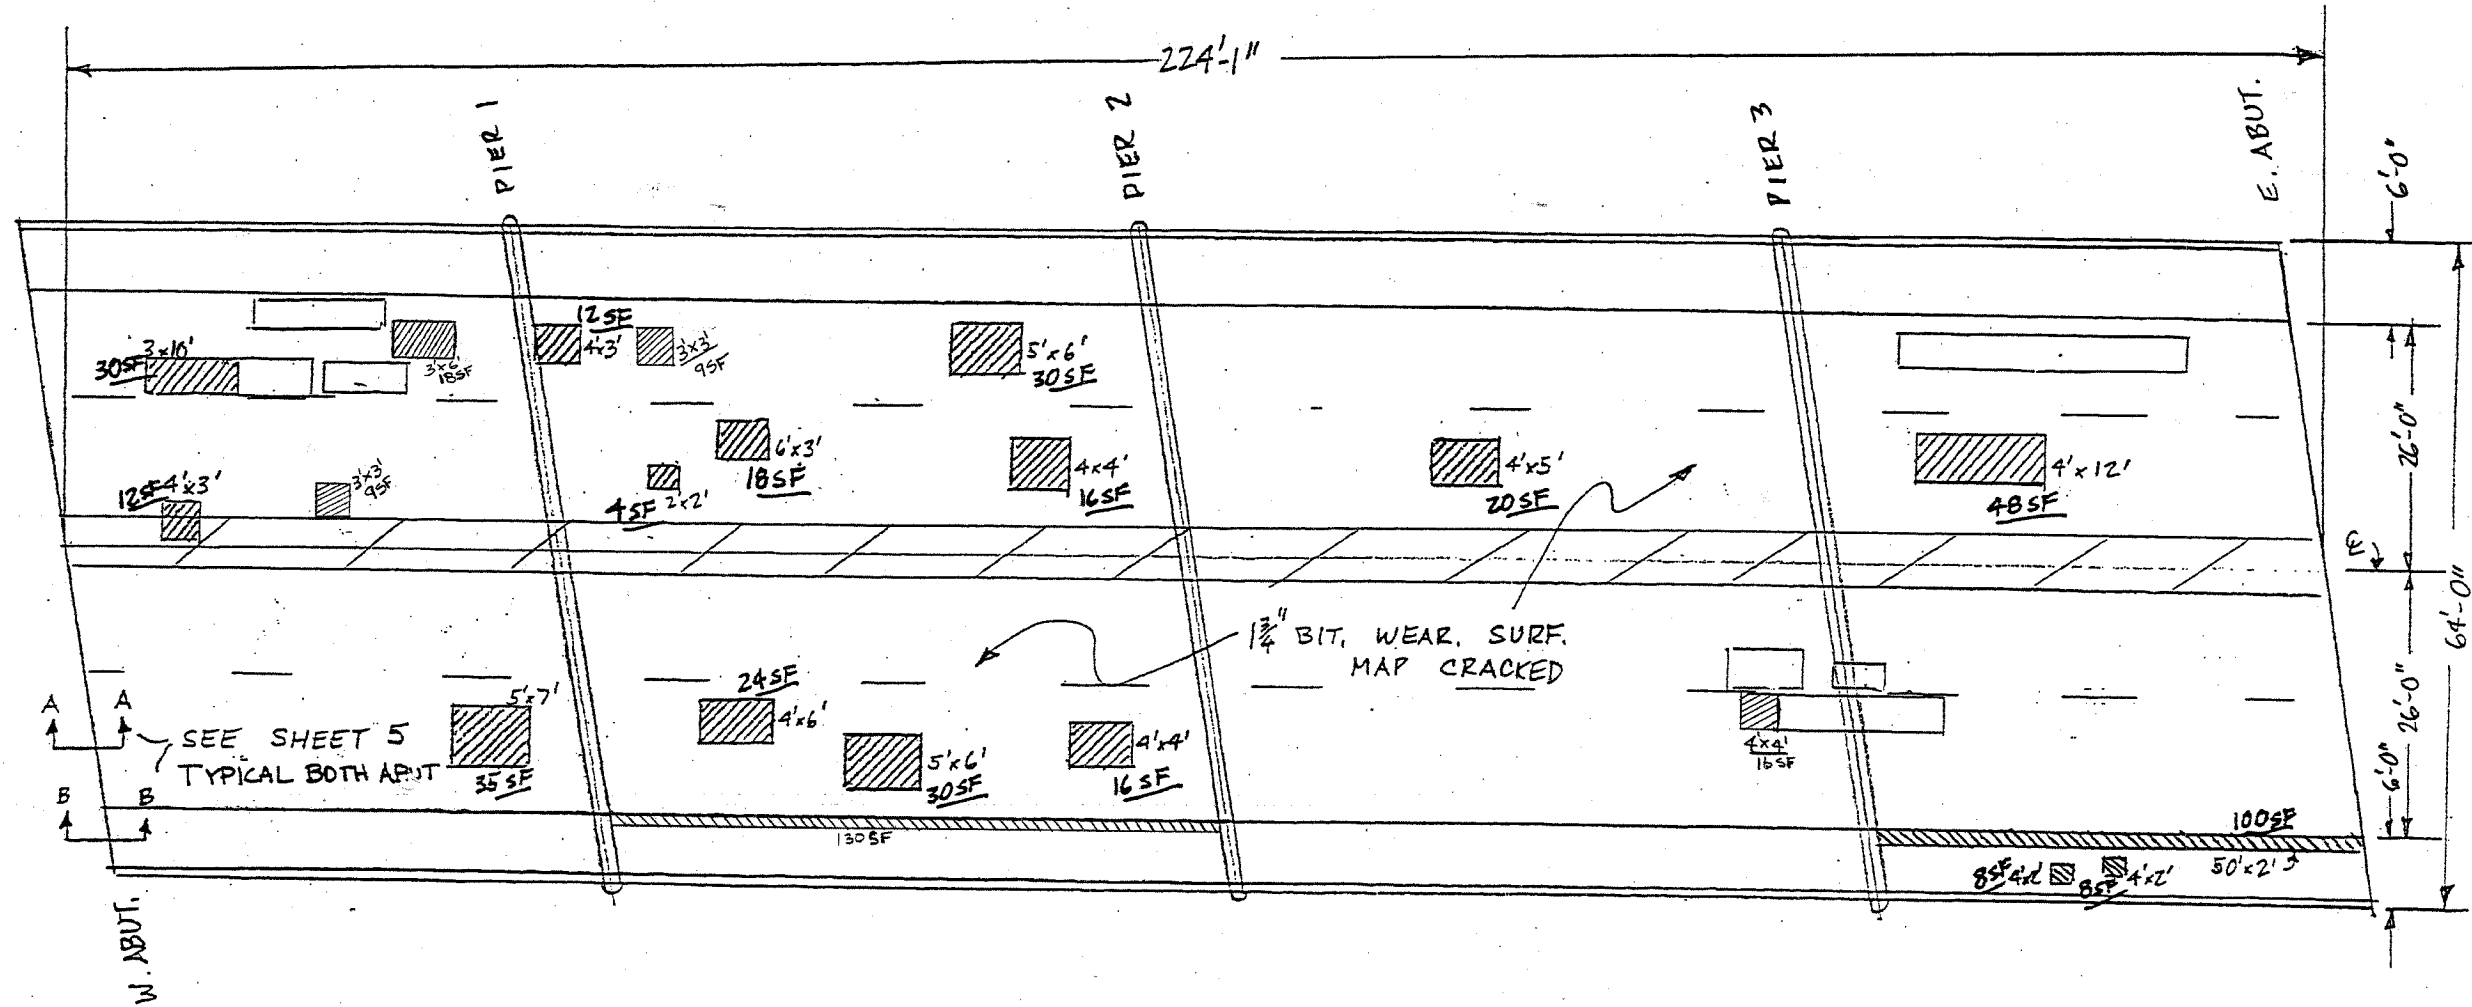
F.A.U. RTE.	SECTION	COUNTY	TOTAL SHEETS	SHEET NO.
*	2000-03TRS	COOK	58	37
STA.	TO STA.		58	37
FED. ROAD DIST. NO. 1	ILLINOIS	FED. AID PROJECT		

TOTAL SHEETS




SHEET NUMBER

58

37



TOP OF DECK SURVEY

-  - Existing Partial Depth Patch
-  - Deck Slab Repair Partial Depth
-  - Formed Concrete Repair Sidewalk & Curb

FIELD NOTES: J. TIPPETT 9/14/05
 DRAWN BY: J. TIPPETT 9/14/05

Sheet 3 of 5

Oakton Street over I-94
 SN: 016-0827
 Top Deck Survey