




ROUTE	SECTION	COUNTY	TOTAL SHEETS	SHEET NO.
VARIOUS	2005-042I	VARIOUS	12	8

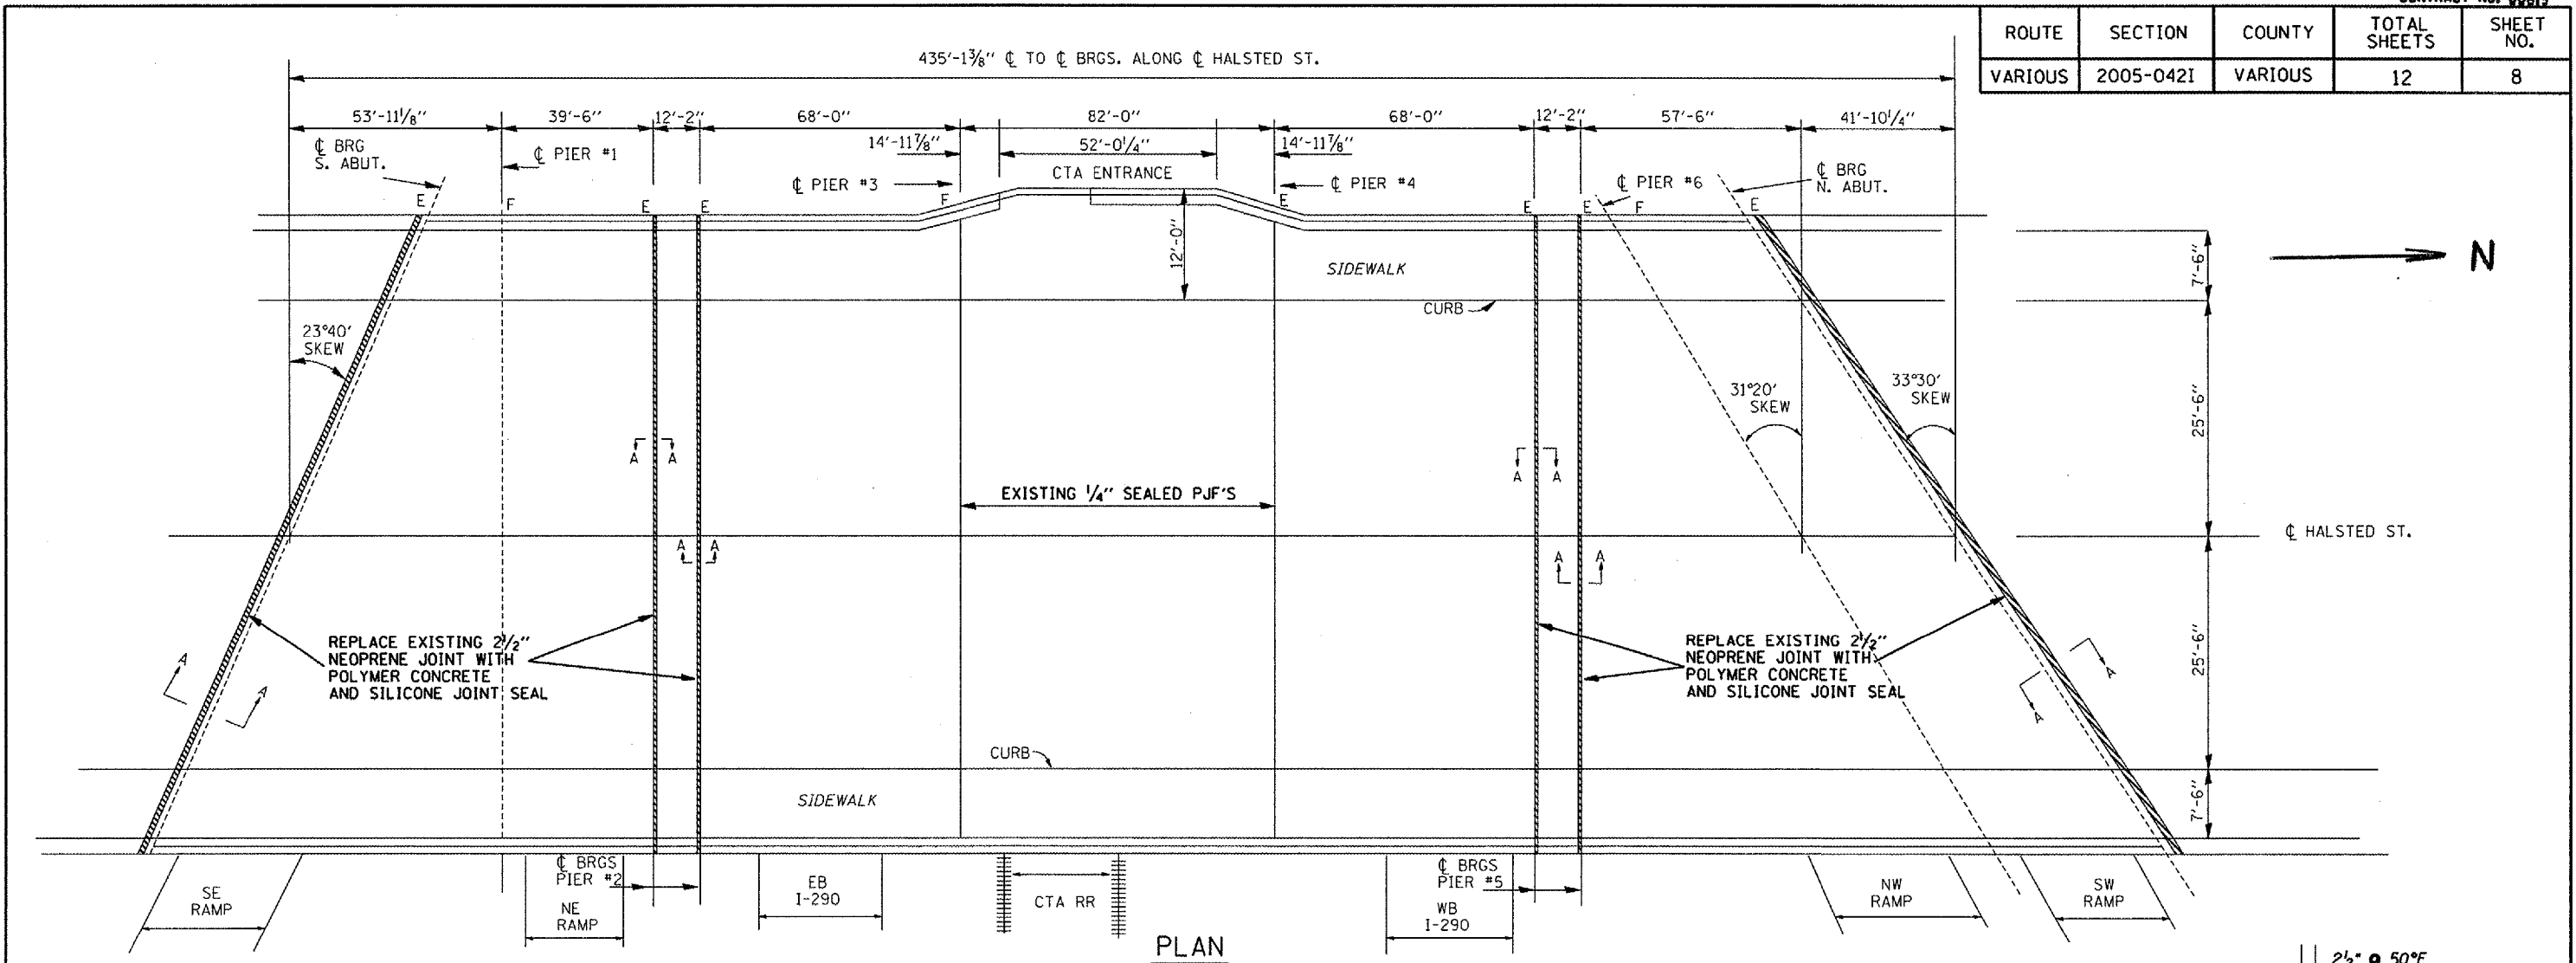

PLAN

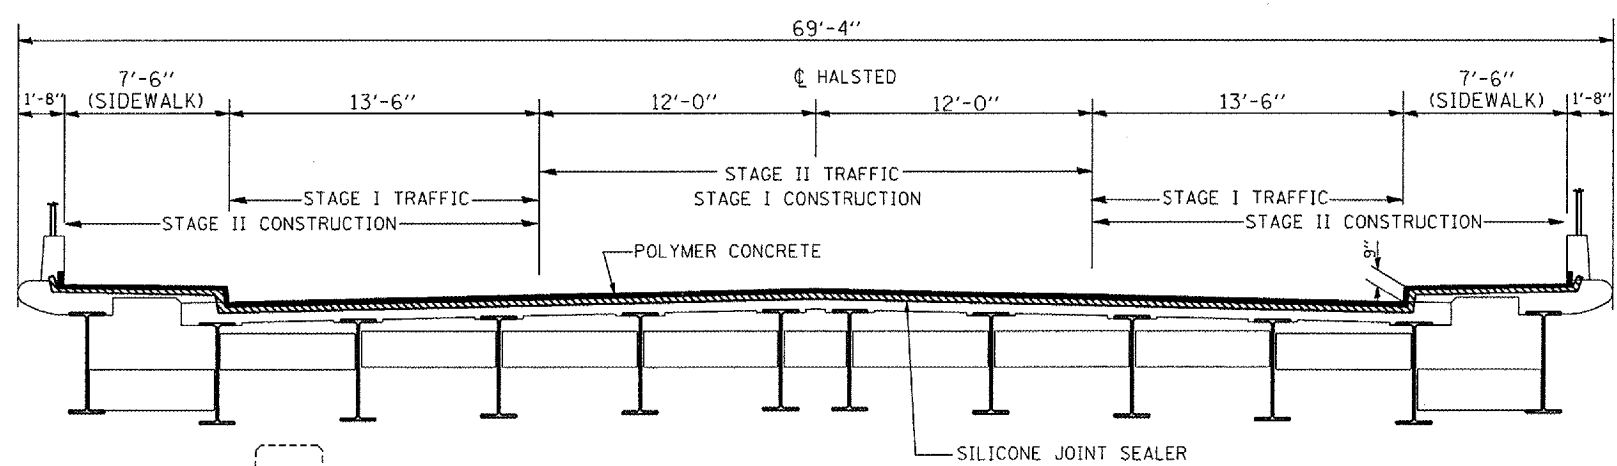


TYPICAL SECTION  
(Looking North)

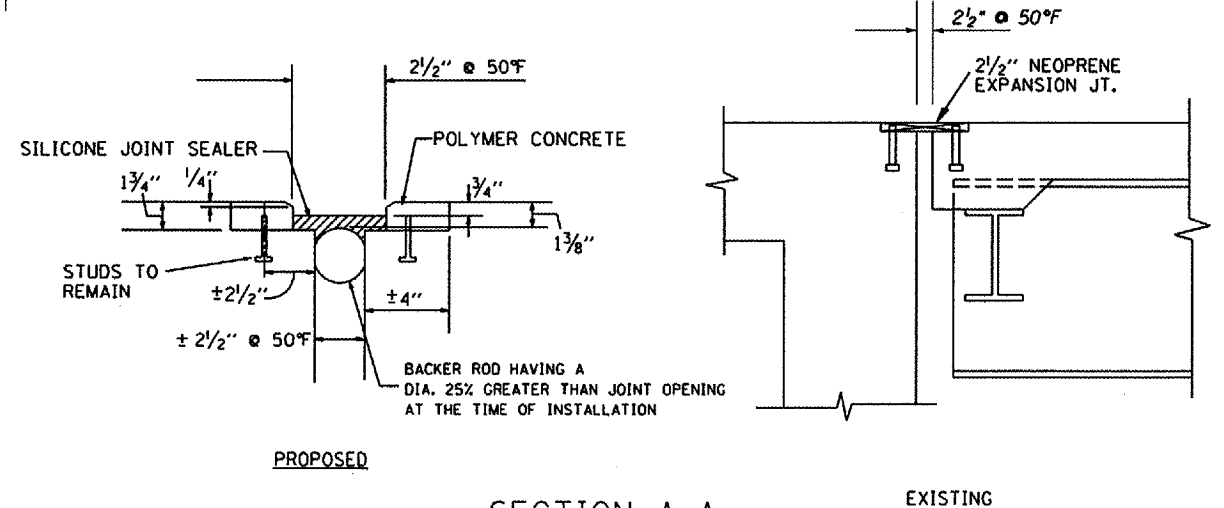

SECTION A-A  
(Dim. are @ right  
↳ to Abut.)

BILL OF MATERIAL

PAY ITEMS	UNIT	QUANTITY
SILICONE JOINT SEALER 2 1/2"	FOOT	410
POLYMER CONCRETE	CU FT	39.9

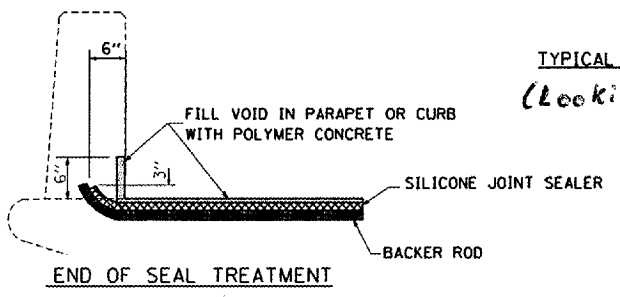

END OF SEAL TREATMENT

ILLINOIS DEPARTMENT OF TRANSPORTATION  
**LOCATION 3**  
 SN: 016-2081

SCALE: VERT. \_\_\_\_\_  
 HORIZ. \_\_\_\_\_  
 DATE \_\_\_\_\_

DRAWN BY \_\_\_\_\_  
 CHECKED BY \_\_\_\_\_

PLOT DATE: 3/20/2008  
 PLOT SCALE: 1/8" = 1'-0"  
 USER NAME: mdujo