




ROUTE	SECTION	COUNTY	TOTAL SHEETS	SHEET NO.
VARIOUS	2005-042I	VARIOUS	12	9

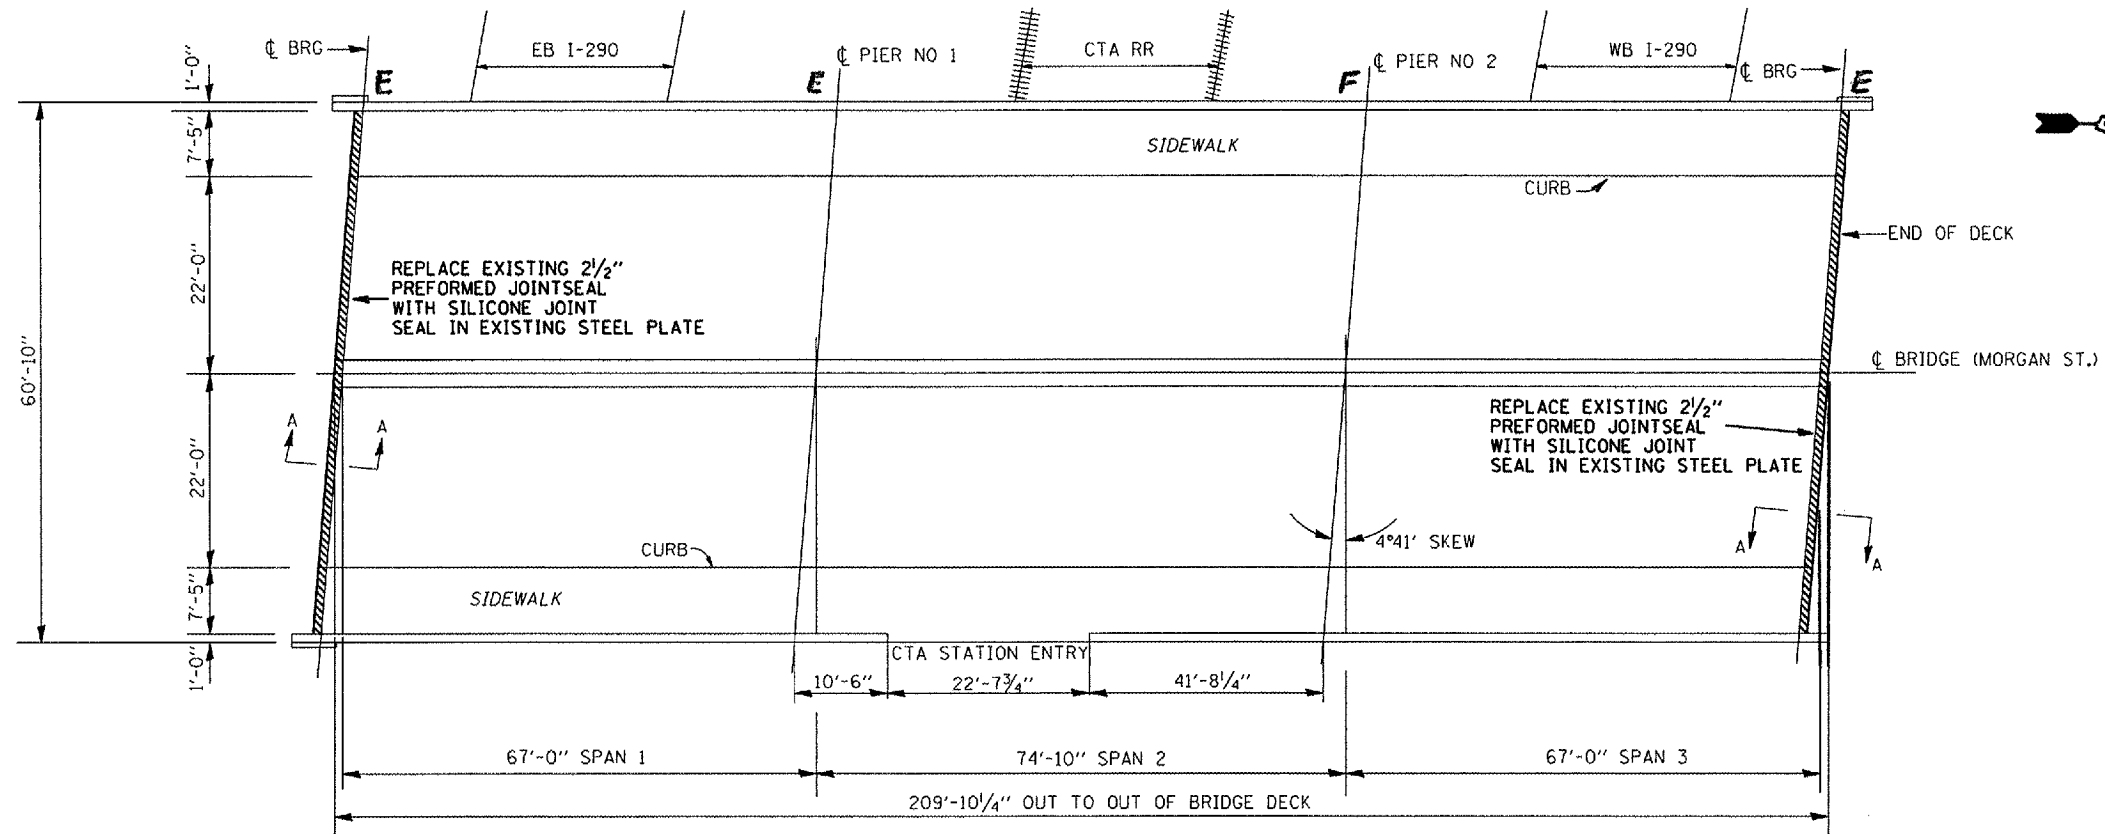

PLAN

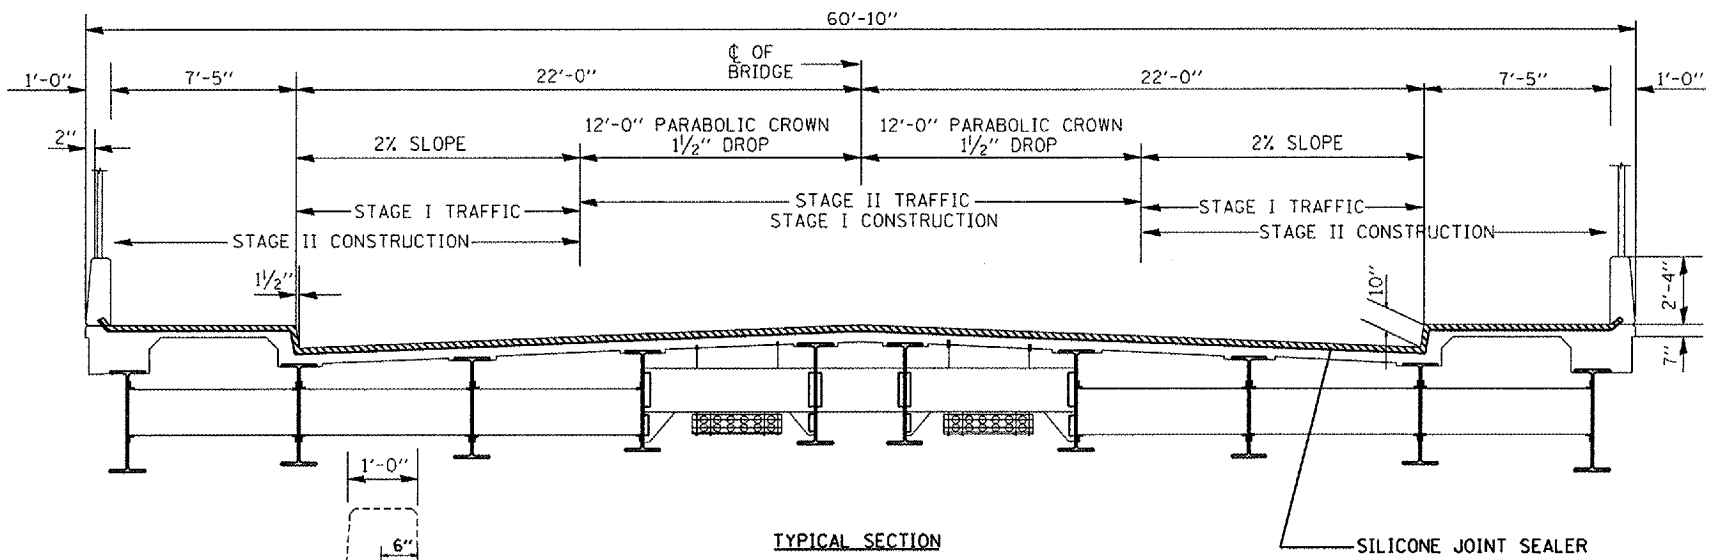

TYPICAL SECTION

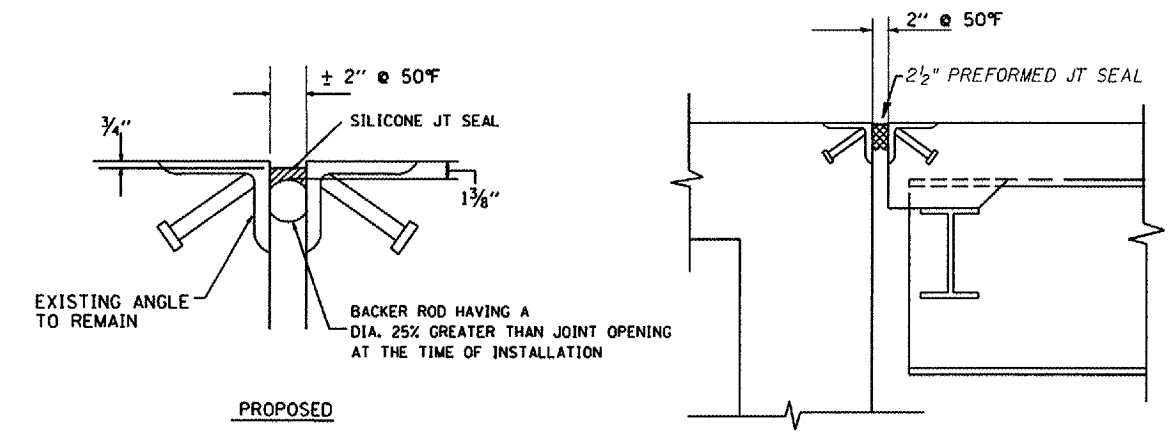

SECTION A-A
(Dim. are @ right L's)

BILL OF MATERIAL


PAY ITEMS	UNIT	QUANTITY
SILICONE JOINT SEALER 2"	FOOT	123

ILLINOIS DEPARTMENT OF TRANSPORTATION

LOCATION 4
SN: 016-2113

SCALE: VERT. DATE: HORIZ. DATE: DRAWN BY: CHECKED BY:

PLOT DATE: 3/30/2006
 FILE NAME: c:\projects\27505\127505.dwg
 USER: mkg

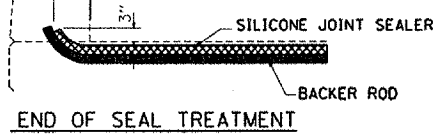

END OF SEAL TREATMENT