
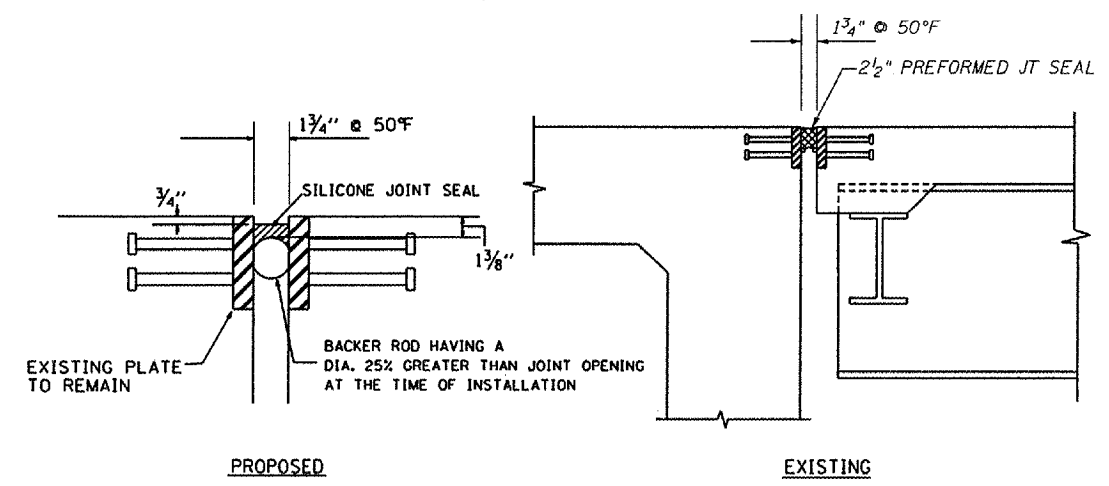
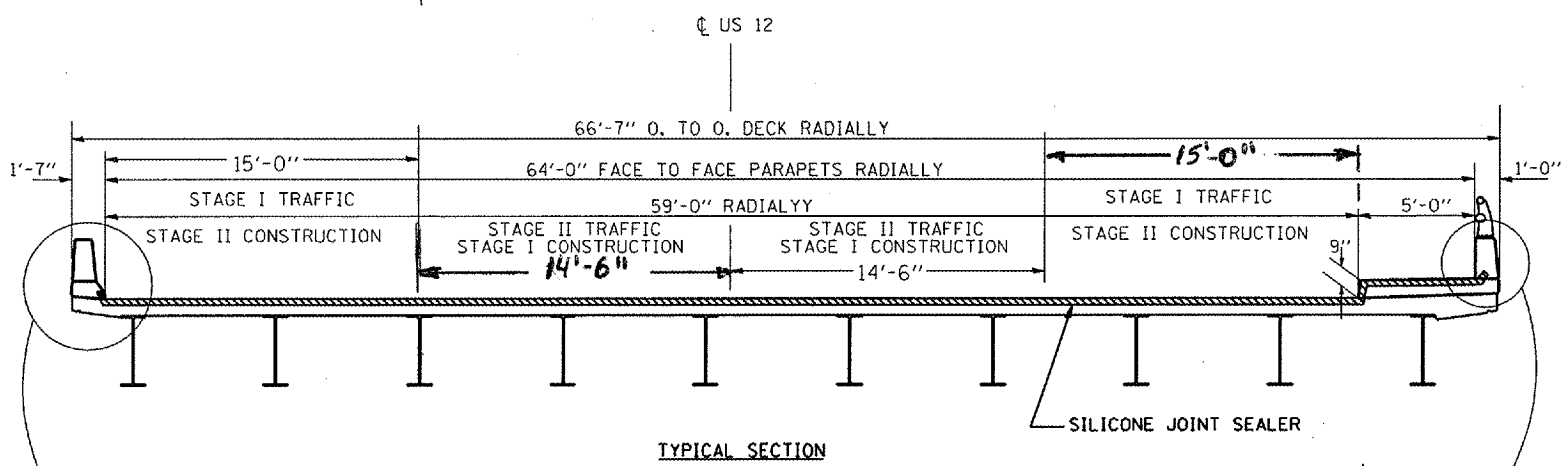


ROUTE	SECTION	COUNTY	TOTAL SHEETS	SHEET NO.
VARIOUS	2005-042I	VARIOUS	12	11

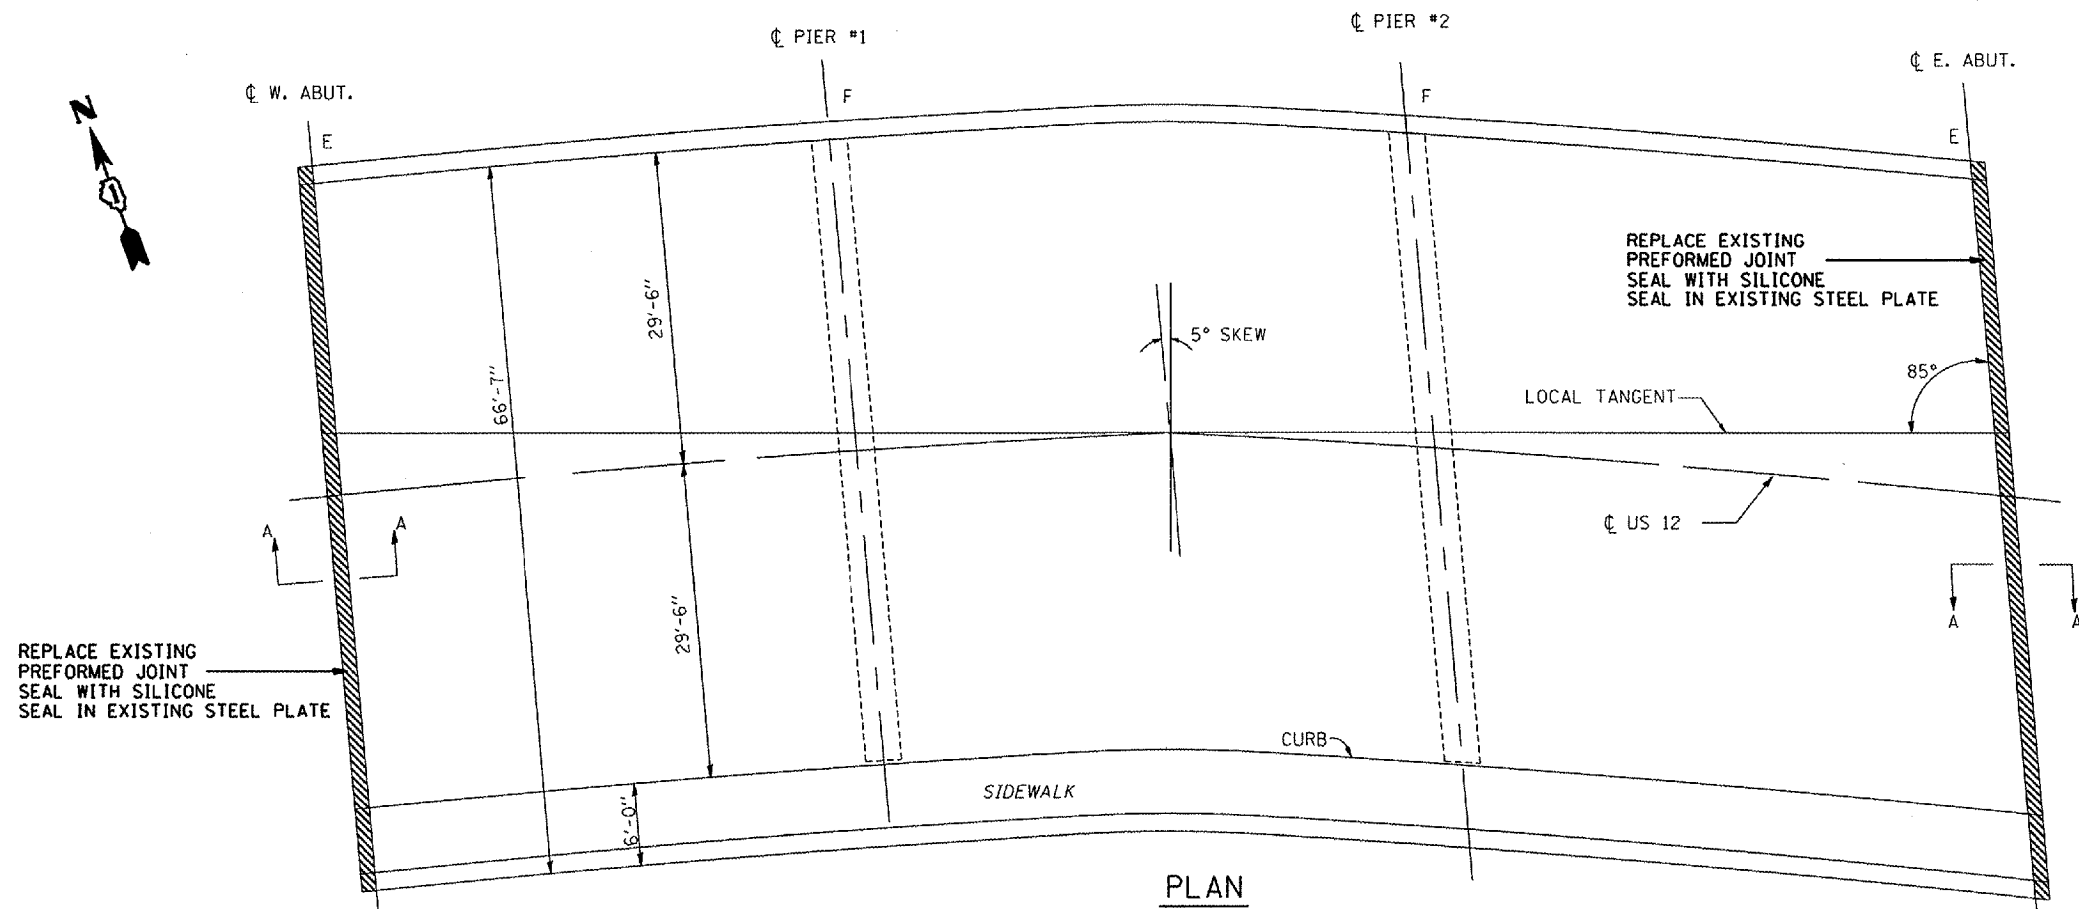

BILL OF MATERIAL

PAY ITEMS	UNIT	QUANTITY
SILICONE JOINT SEALER 1 3/4"	FOOT	133

ILLINOIS DEPARTMENT OF TRANSPORTATION

LOCATION 6
SN: 056-0057

SCALE: VERT. _____
HORIZ. _____
DATE _____

DRAWN BY _____
CHECKED BY _____

PLOT DATE: 2/29/2006
 PLOT SCALE: 1/8" = 1'-0"
 USER NAME: mshg