


F.A.I. RTE.	SECTION	COUNTY	TOTAL SHEETS	SHEET NO.
94	2005-082 I	COOK	37	11
STA.	TO STA.			
FED. ROAD DIST. NO. 1	ILLINOIS	FED. AID PROJECT		
CONTRACT NO. 60A96				

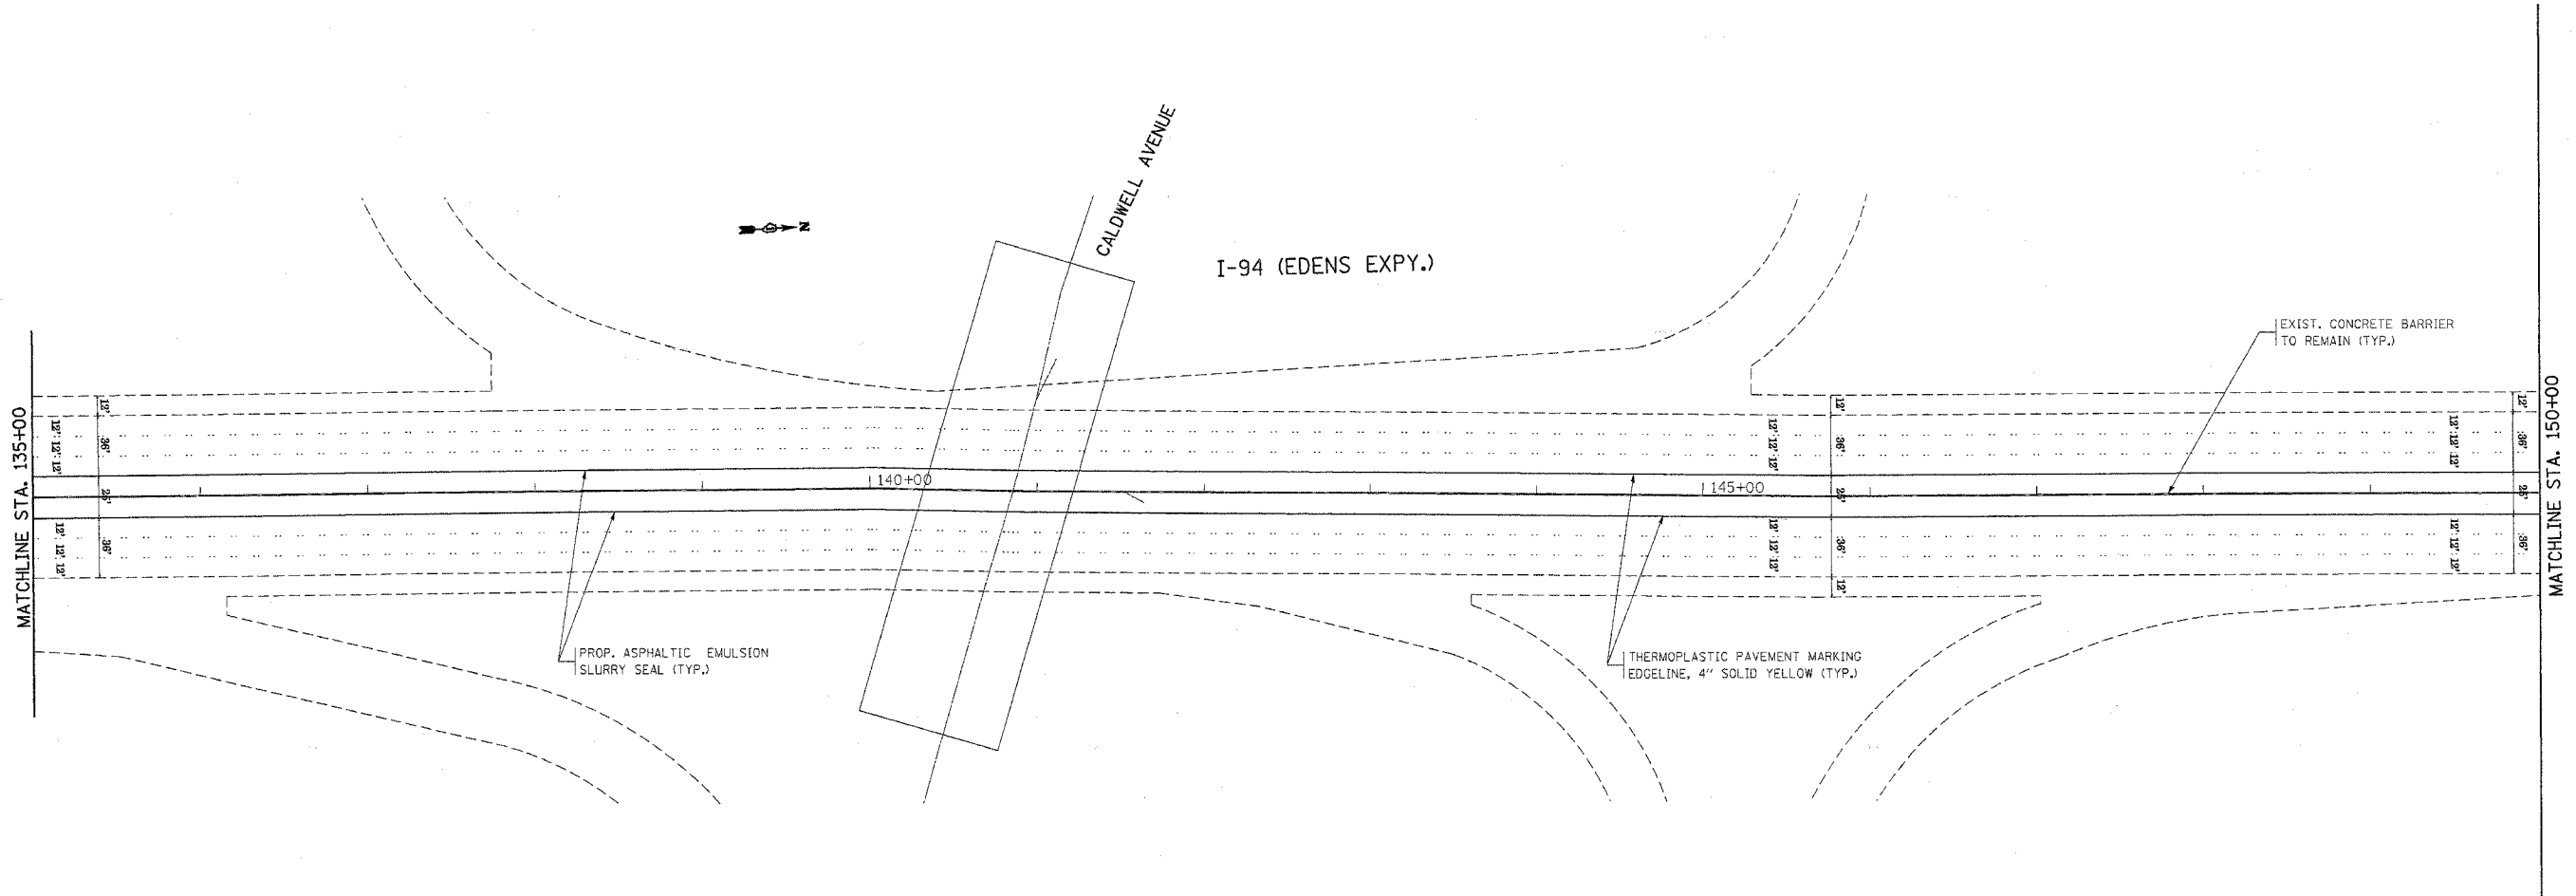

PLOT DATE = 3/29/2006
 FILE NAME = c:\pcc\pccs\adl\1105\ah_design.dgn
 PLOT SCALE = 60.0000 / IN.
 USER NAME = standee

REVISIONS	
NAME	DATE

ILLINOIS DEPARTMENT OF TRANSPORTATION
 ROADWAY AND PAVEMENT MARKING PLANS
 I-94 (EDENS EXPY.)
 LAWRENCE AVE TO LAKE-COOK RD.
 SCALE: VERT. 1"=50'
 HORIZ. 1"=50'
 DATE 3/29/2006
 DRAWN BY
 CHECKED BY