
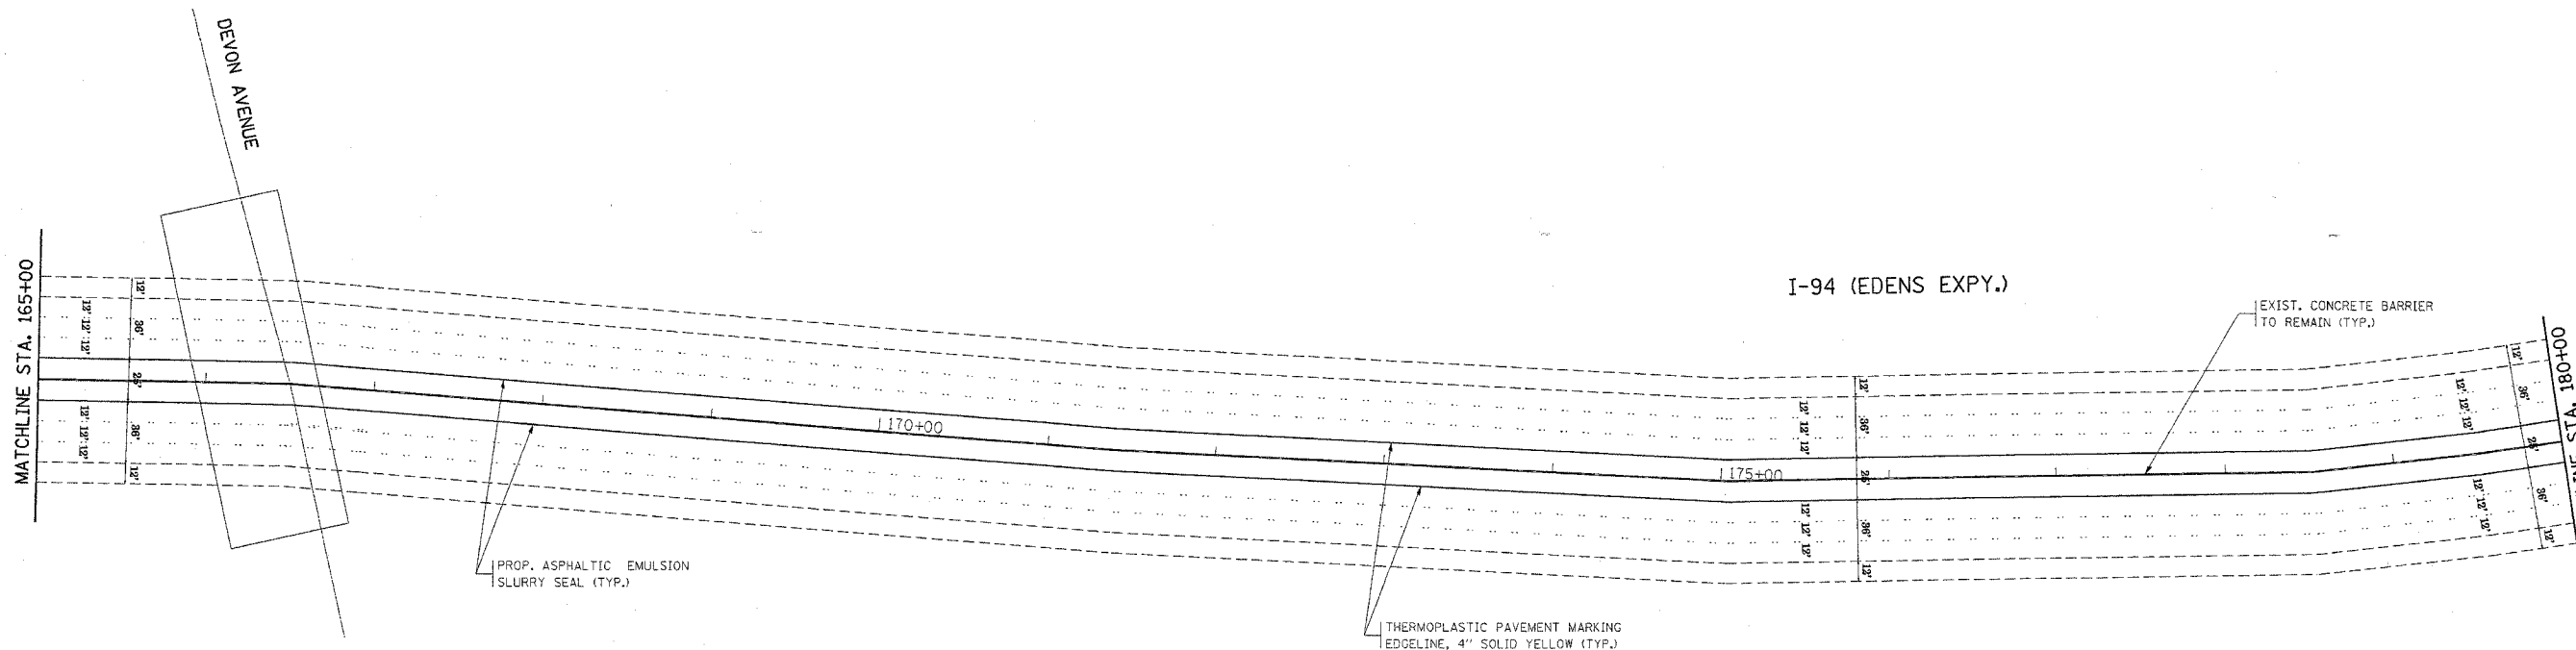


F.A.I. RTE.	SECTION	COUNTY	TOTAL SHEETS	SHEET NO.
94	2005-082 I	COOK	37	12
STA.		TO STA.		
FED. ROAD DIST. NO. 1		ILLINOIS		
		FED. AID PROJECT		
CONTRACT NO. 60A96				

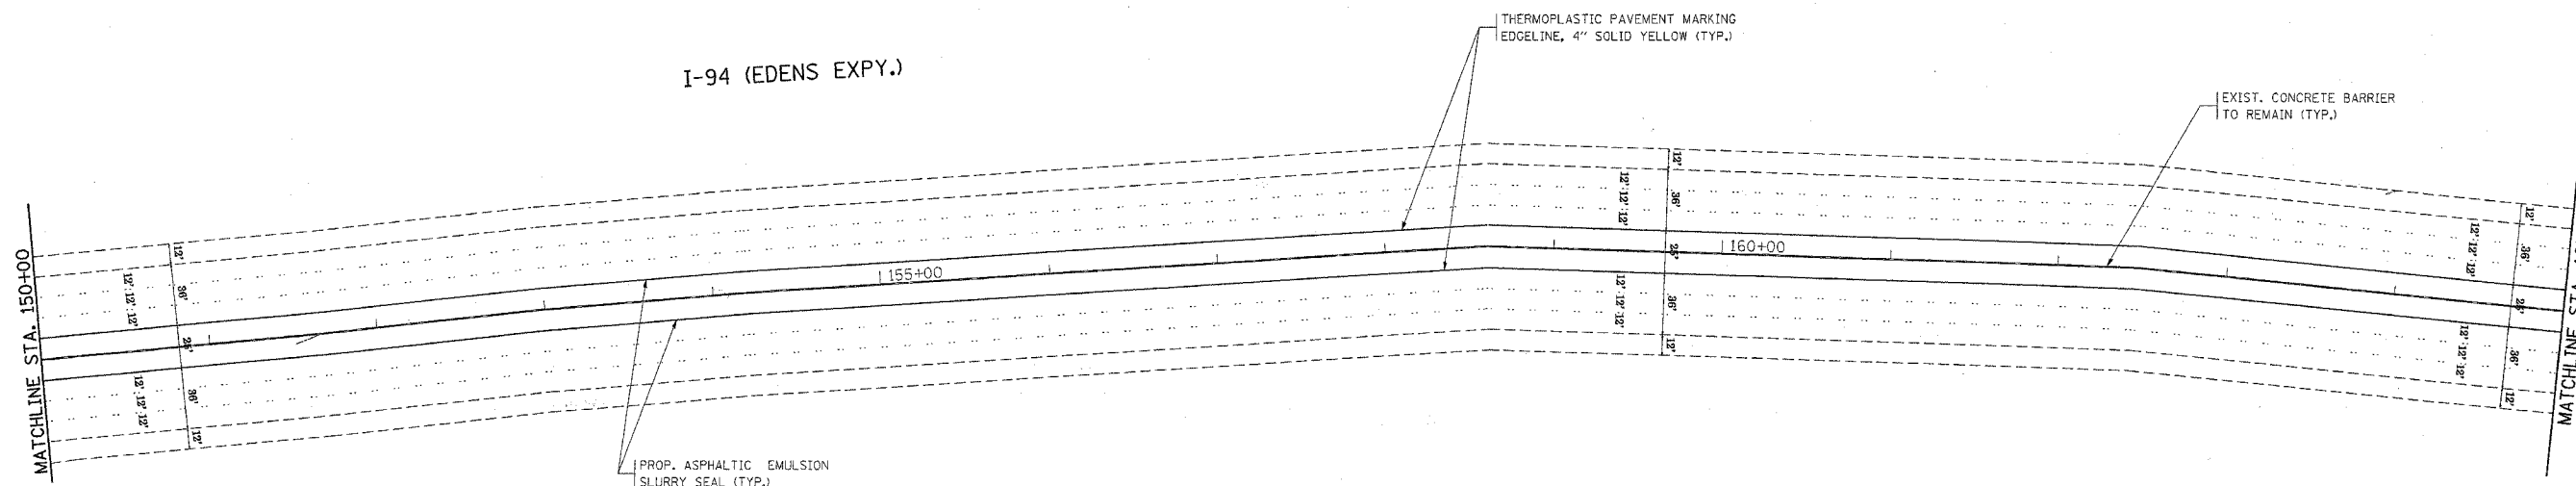

PLOT DATE = 3/29/2006  
 FILE NAME = c:\projects\116105\ah\_desup\dgn  
 USER NAME = ahdesup

REVISIONS	
NAME	DATE

ILLINOIS DEPARTMENT OF TRANSPORTATION  
 ROADWAY AND PAVEMENT MARKING PLANS  
 I-94 (EDENS EXPY.)  
 LAWRENCE AVE TO LAKE-COOK RD.  
 SCALE: VERT. 1"=50'  
 HORIZ. 1"=50'  
 DATE 3/29/2006  
 DRAWN BY  
 CHECKED BY