
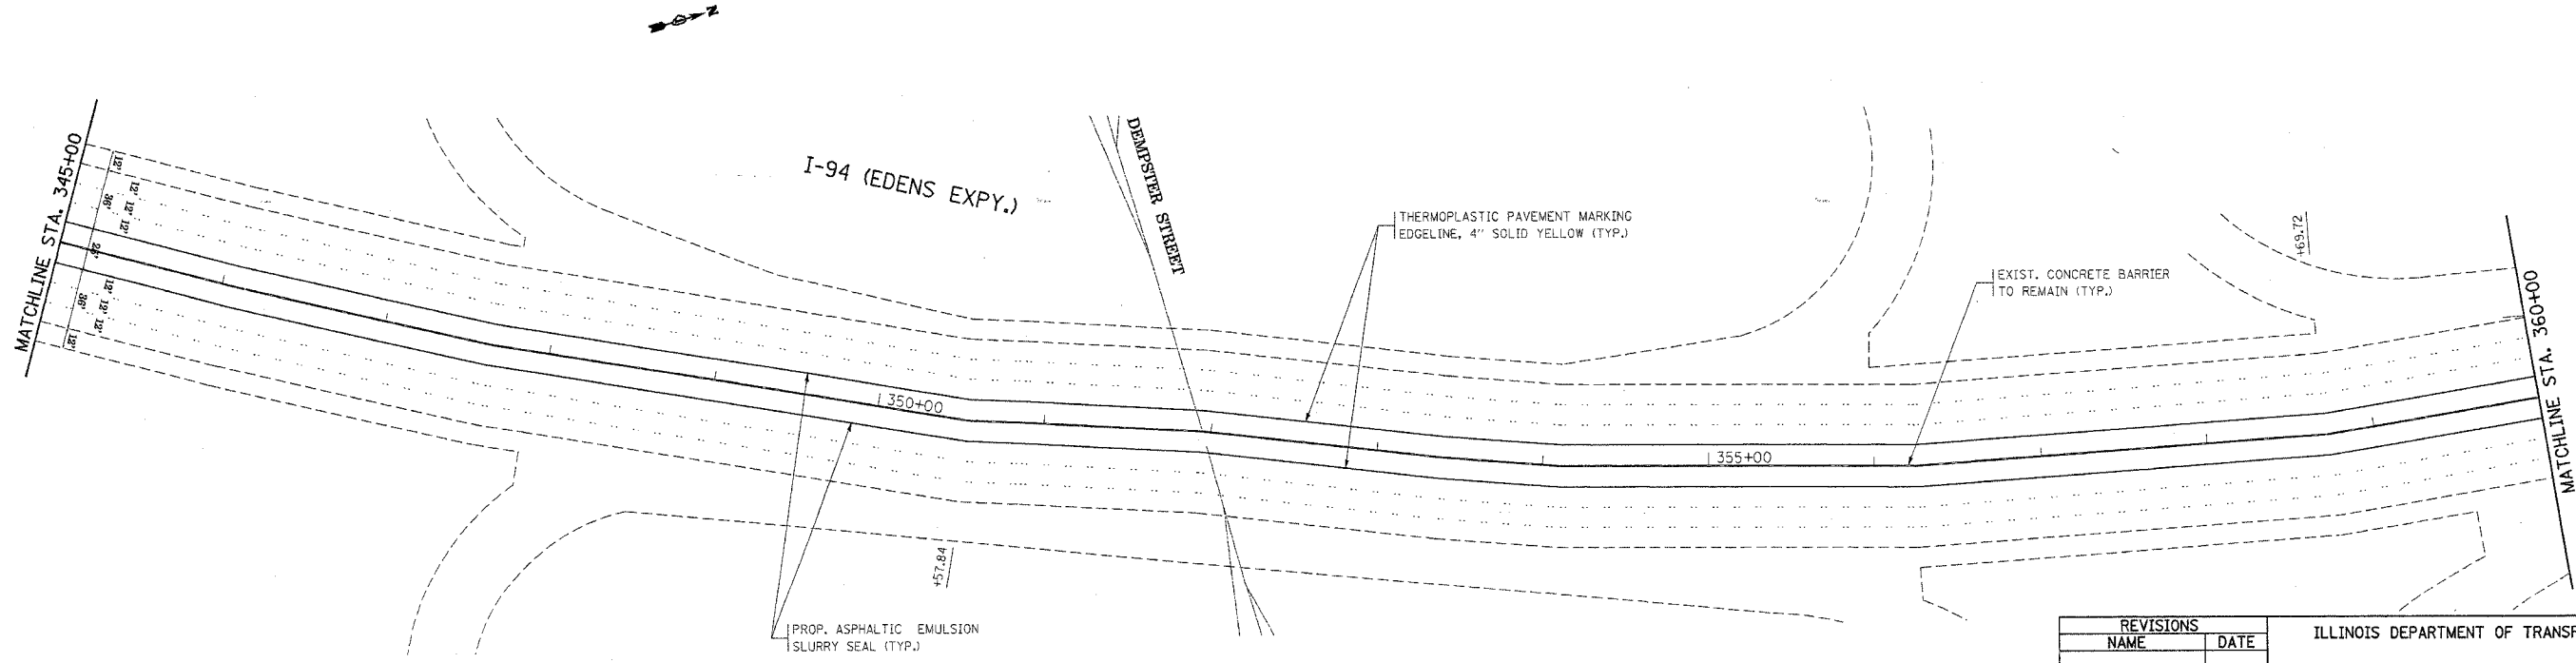


F.A.I. RTE.	SECTION	COUNTY	TOTAL SHEETS	SHEET NO.
94	2005-082 I	COOK	37	19
STA.		TO STA.		
FED. ROAD DIST. NO. 1		ILLINOIS	FED. AID PROJECT	
CONTRACT NO. 60A96				

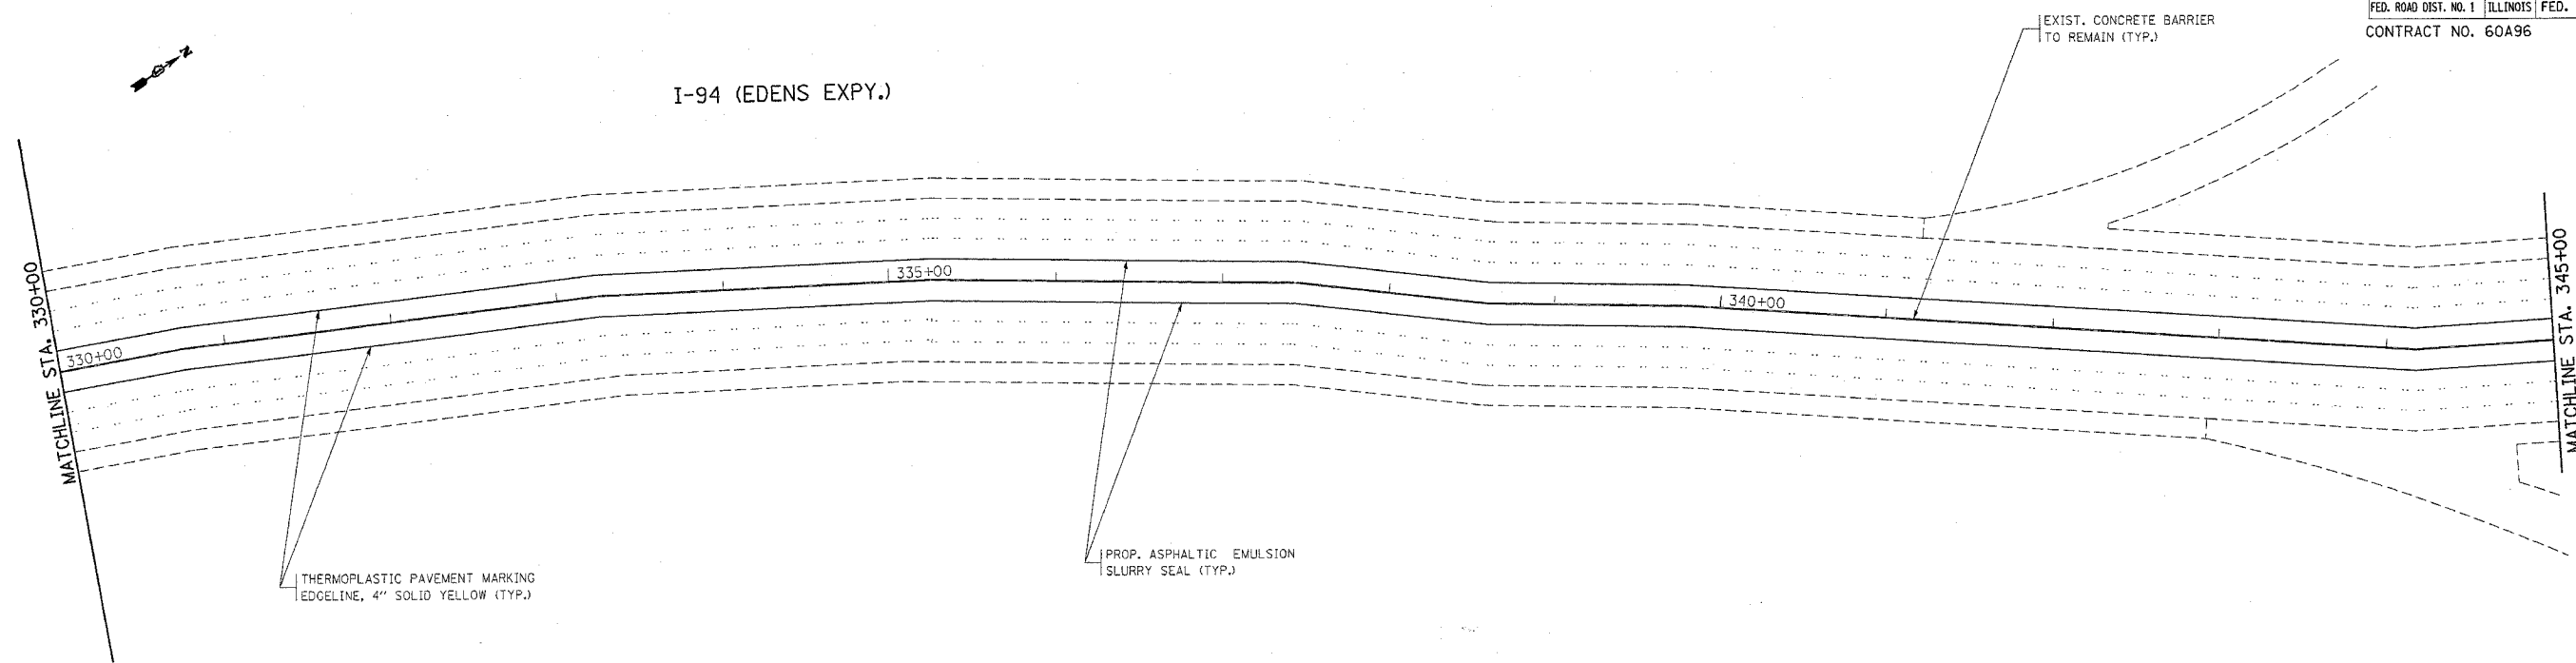

PLOT DATE = 3/29/2006  
 PLOT SCALE = 50.0000' / IN.  
 USER NAME = steedpa

REVISIONS	
NAME	DATE

ILLINOIS DEPARTMENT OF TRANSPORTATION  
 ROADWAY AND PAVEMENT MARKING PLANS  
 I-94 (EDENS EXPY.)  
 LAWRENCE AVE TO LAKE-COOK RD.

SCALE: VERT. 1"=50'  
 HORIZ. 1"=50'  
 DATE 3/29/2006

DRAWN BY  
 CHECKED BY