
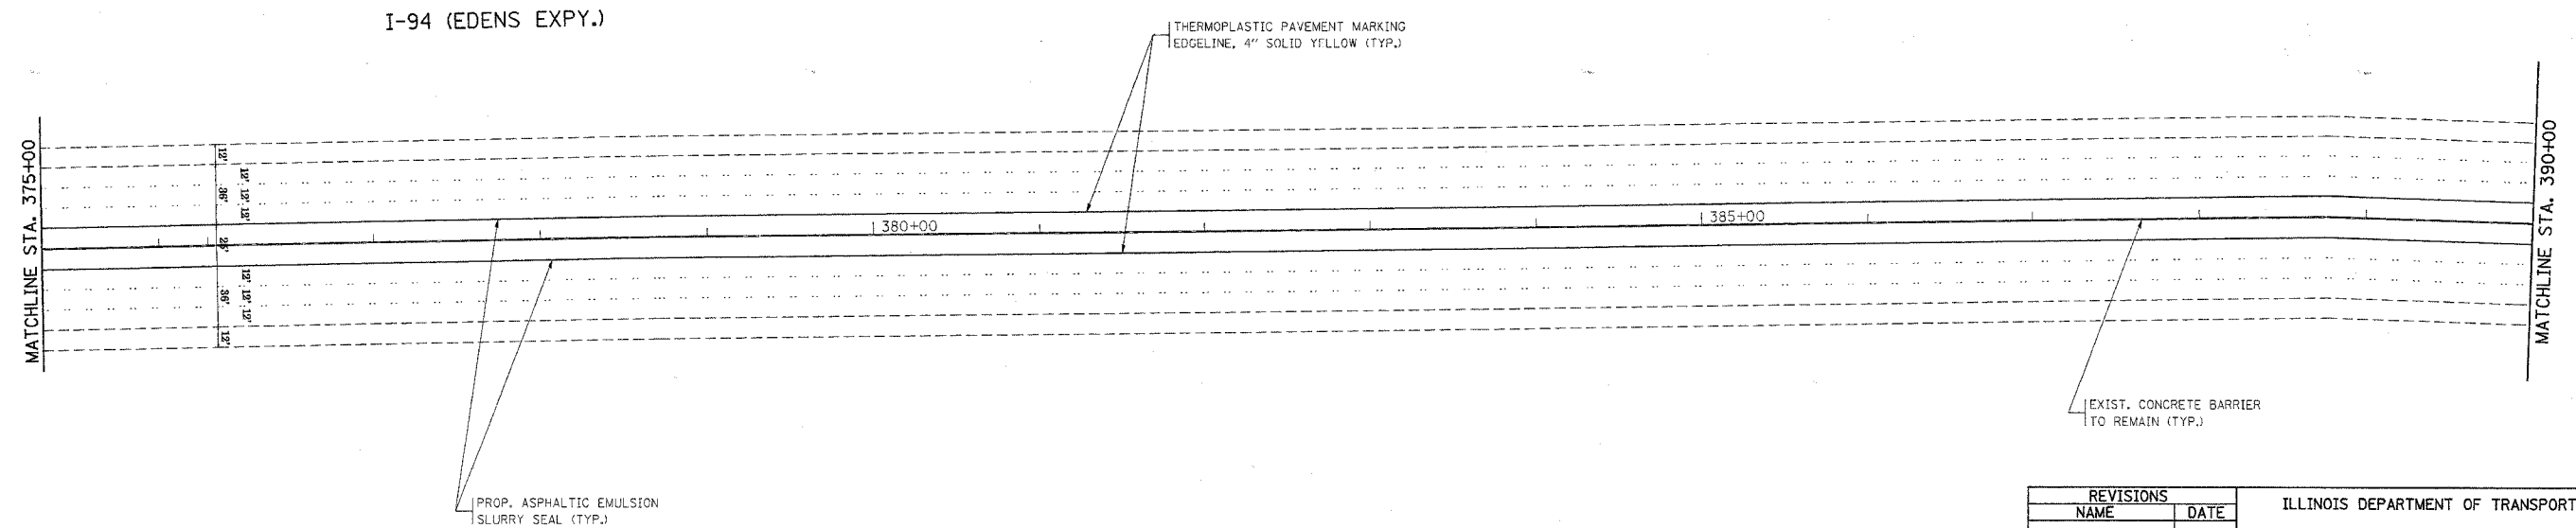


F.A.I. RTE.	SECTION	COUNTY	TOTAL SHEETS	SHEET NO.
94	2005-082 I	COOK	37	20
STA.		TO STA.		
FED. ROAD DIST. NO. 1		ILLINOIS FED. AID PROJECT		
CONTRACT NO. 60A96				

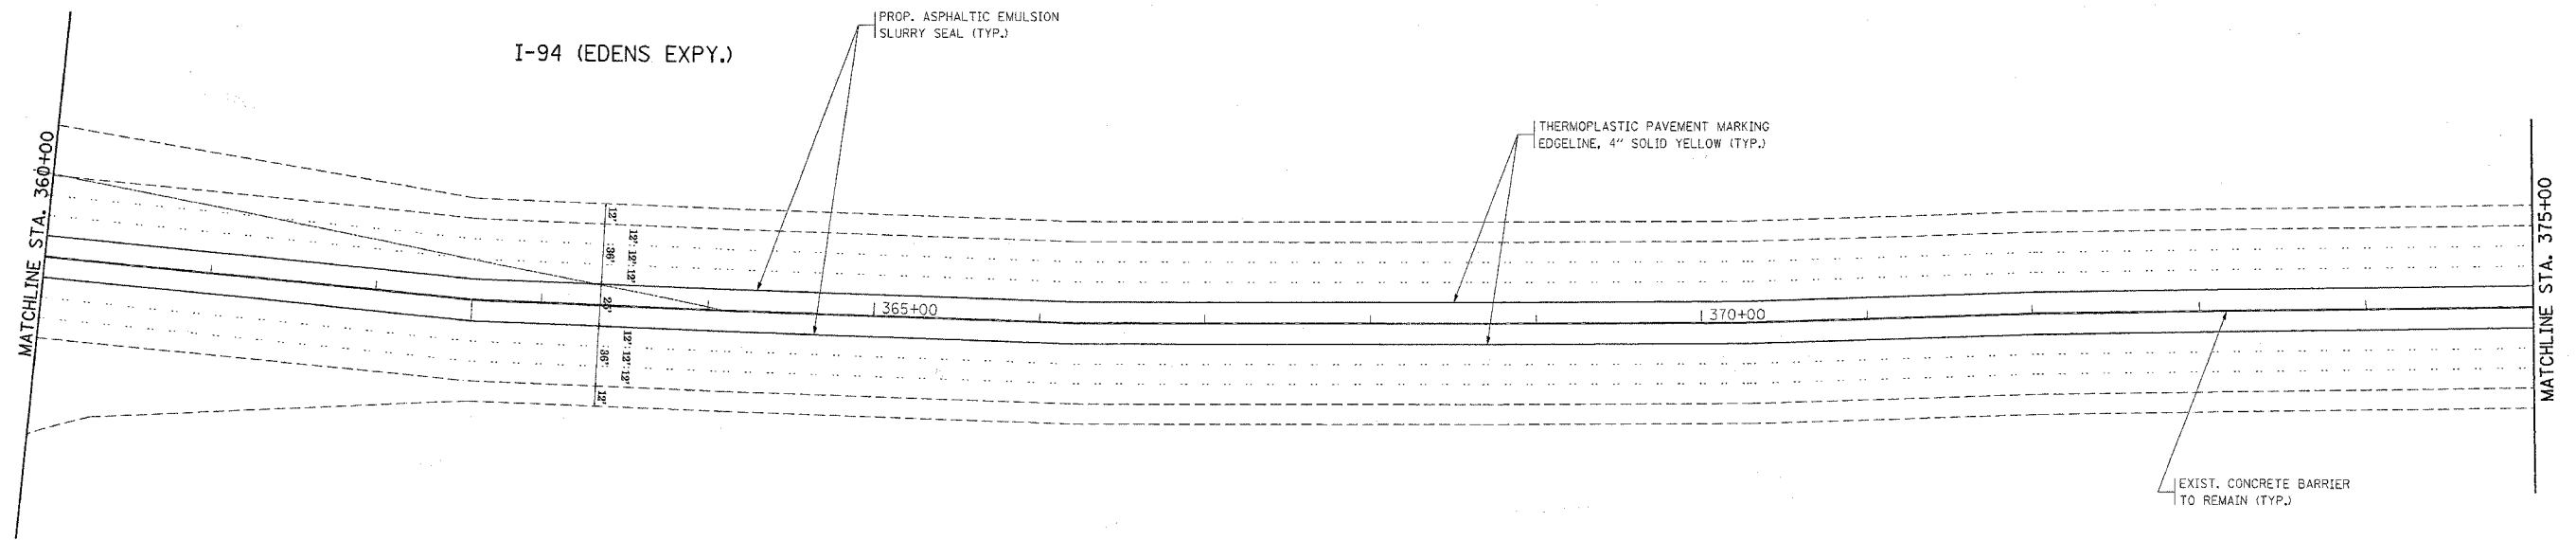

PLOT DATE = 3/29/2006  
 FILE NAME = c:\projects\118105\sk\design.dgn  
 PLOT SCALE = 60.0000 / 1 IN.  
 USER NAME = sscdca

REVISIONS	
NAME	DATE

ILLINOIS DEPARTMENT OF TRANSPORTATION  
 ROADWAY AND PAVEMENT MARKING PLANS  
 I-94 (EDENS EXPY.)  
 LAWRENCE AVE TO LAKE-COOK RD.  
 SCALE: VERT. 1"=50'  
 HORIZ. DATE 3/29/2006  
 DRAWN BY  
 CHECKED BY