
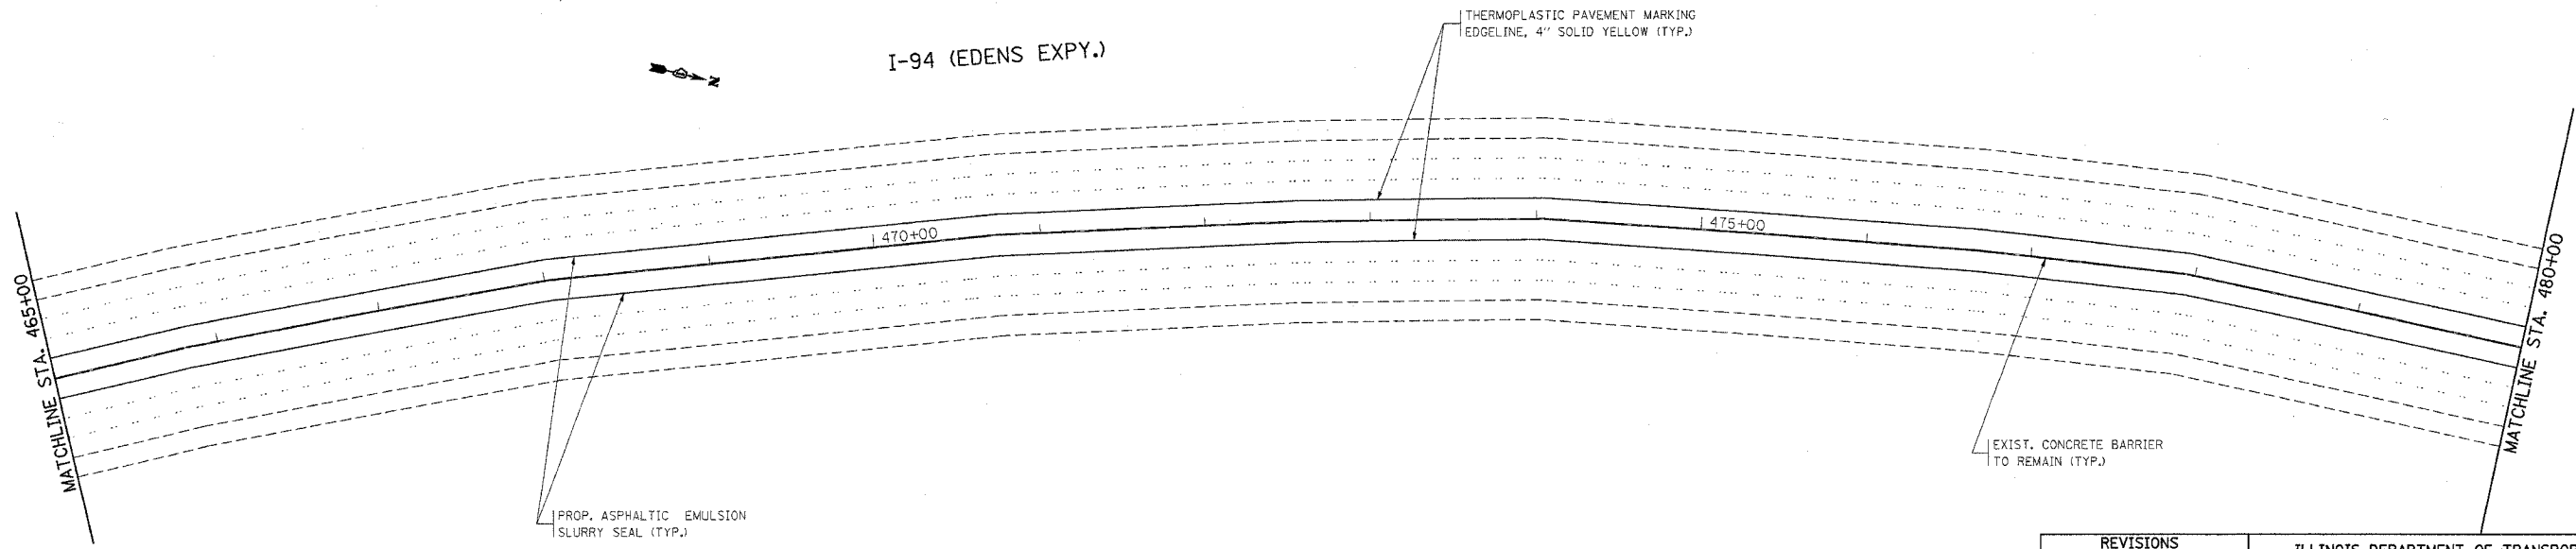


F.A.I. RTE.	SECTION	COUNTY	TOTAL SHEETS	SHEET NO.
94	2005-082 I	COOK	37	23
STA.		TO STA.		
FED. ROAD DIST. NO. 1		ILLINOIS	FED. AID PROJECT	
CONTRACT NO. 60A96				

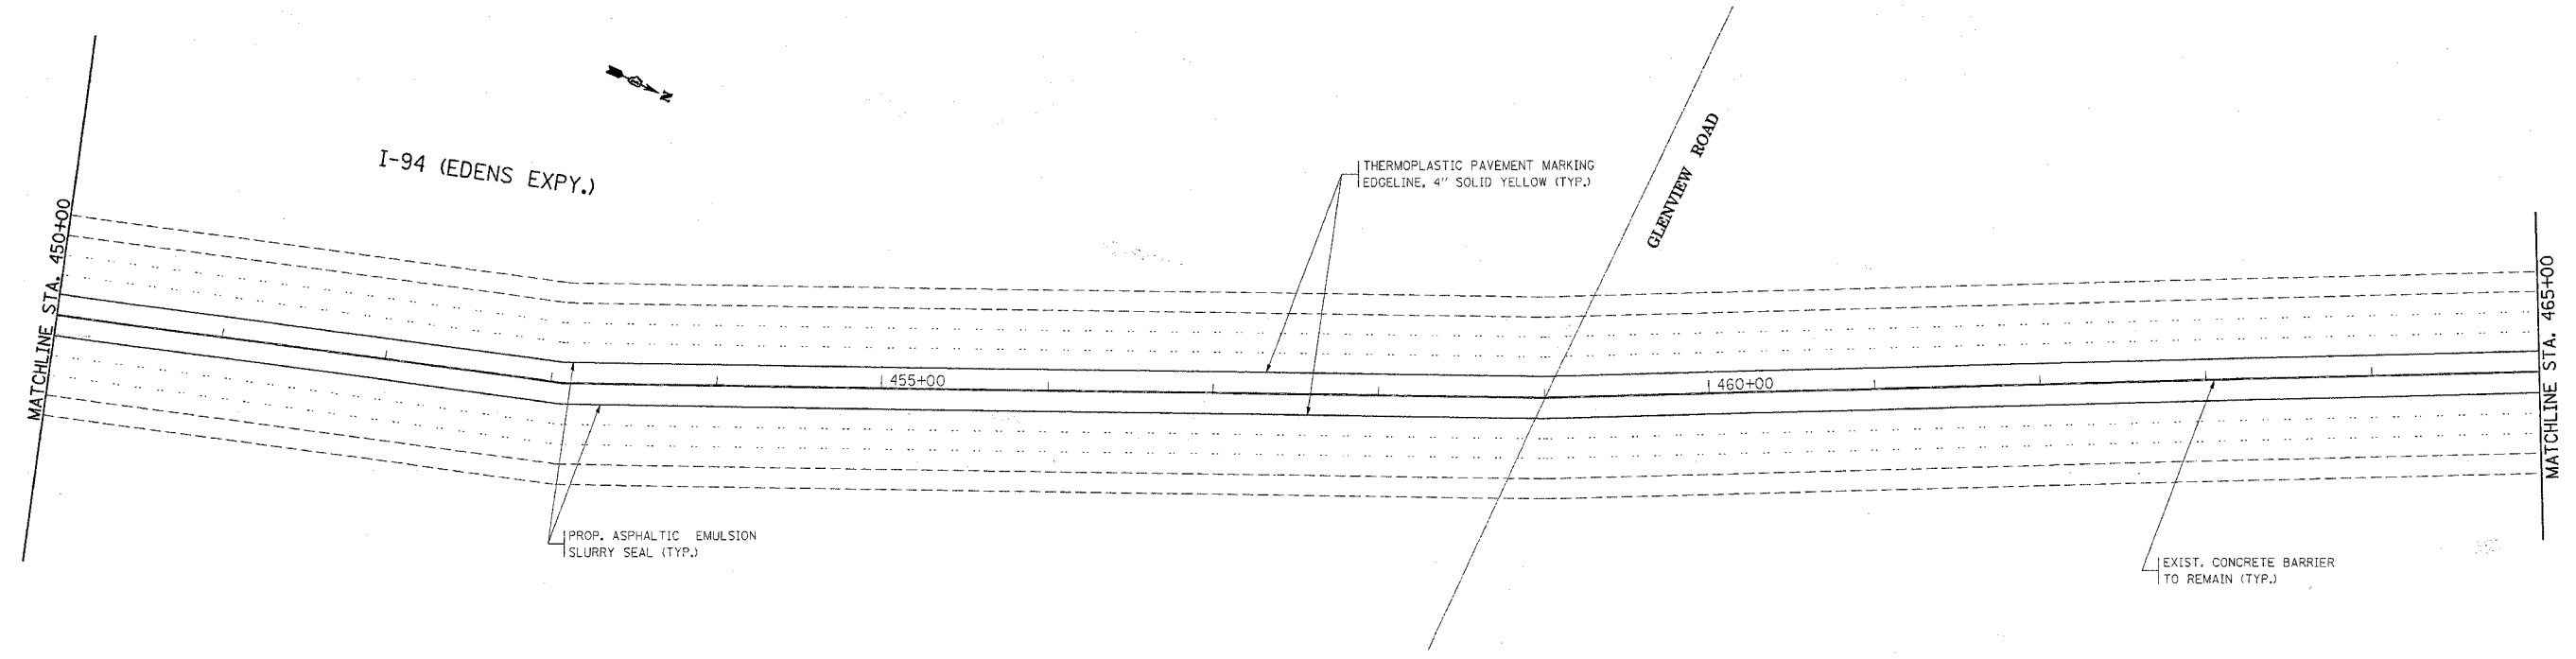

PLOT DATE = 3/29/2006  
FILE NAME = c:\projects\111818\ah\_dasign.dgn  
PLOT SCALE = 1/8\"/>

REVISIONS	
NAME	DATE

ILLINOIS DEPARTMENT OF TRANSPORTATION  
ROADWAY AND PAVEMENT MARKING PLANS  
I-94 (EDENS EXPY.)  
LAWRENCE AVE TO LAKE-COOK RD.

SCALE: VERT. 1"=50'  
HORIZ. 1"=50'  
DATE 3/29/2006  
DRAWN BY  
CHECKED BY