
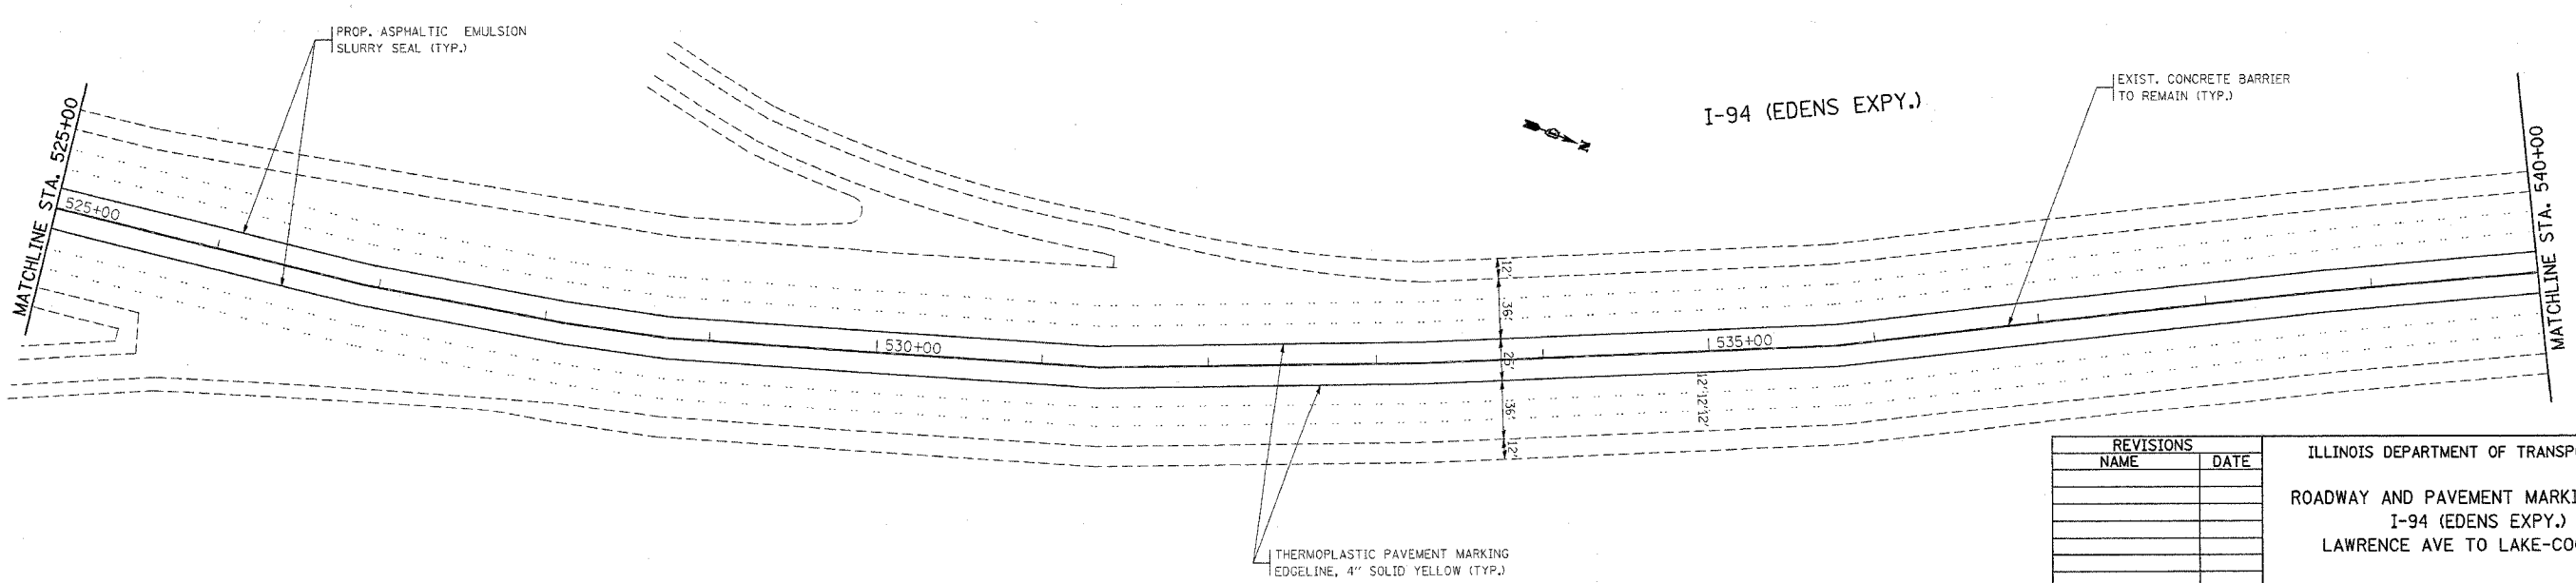


F.A.I. RTE.	SECTION	COUNTY	TOTAL SHEETS	SHEET NO.
94	2005-082 I	COOK	37	25
STA.	TO STA.			
FED. ROAD DIST. NO. 1	ILLINOIS	FED. AID PROJECT		
CONTRACT NO. 60A96				

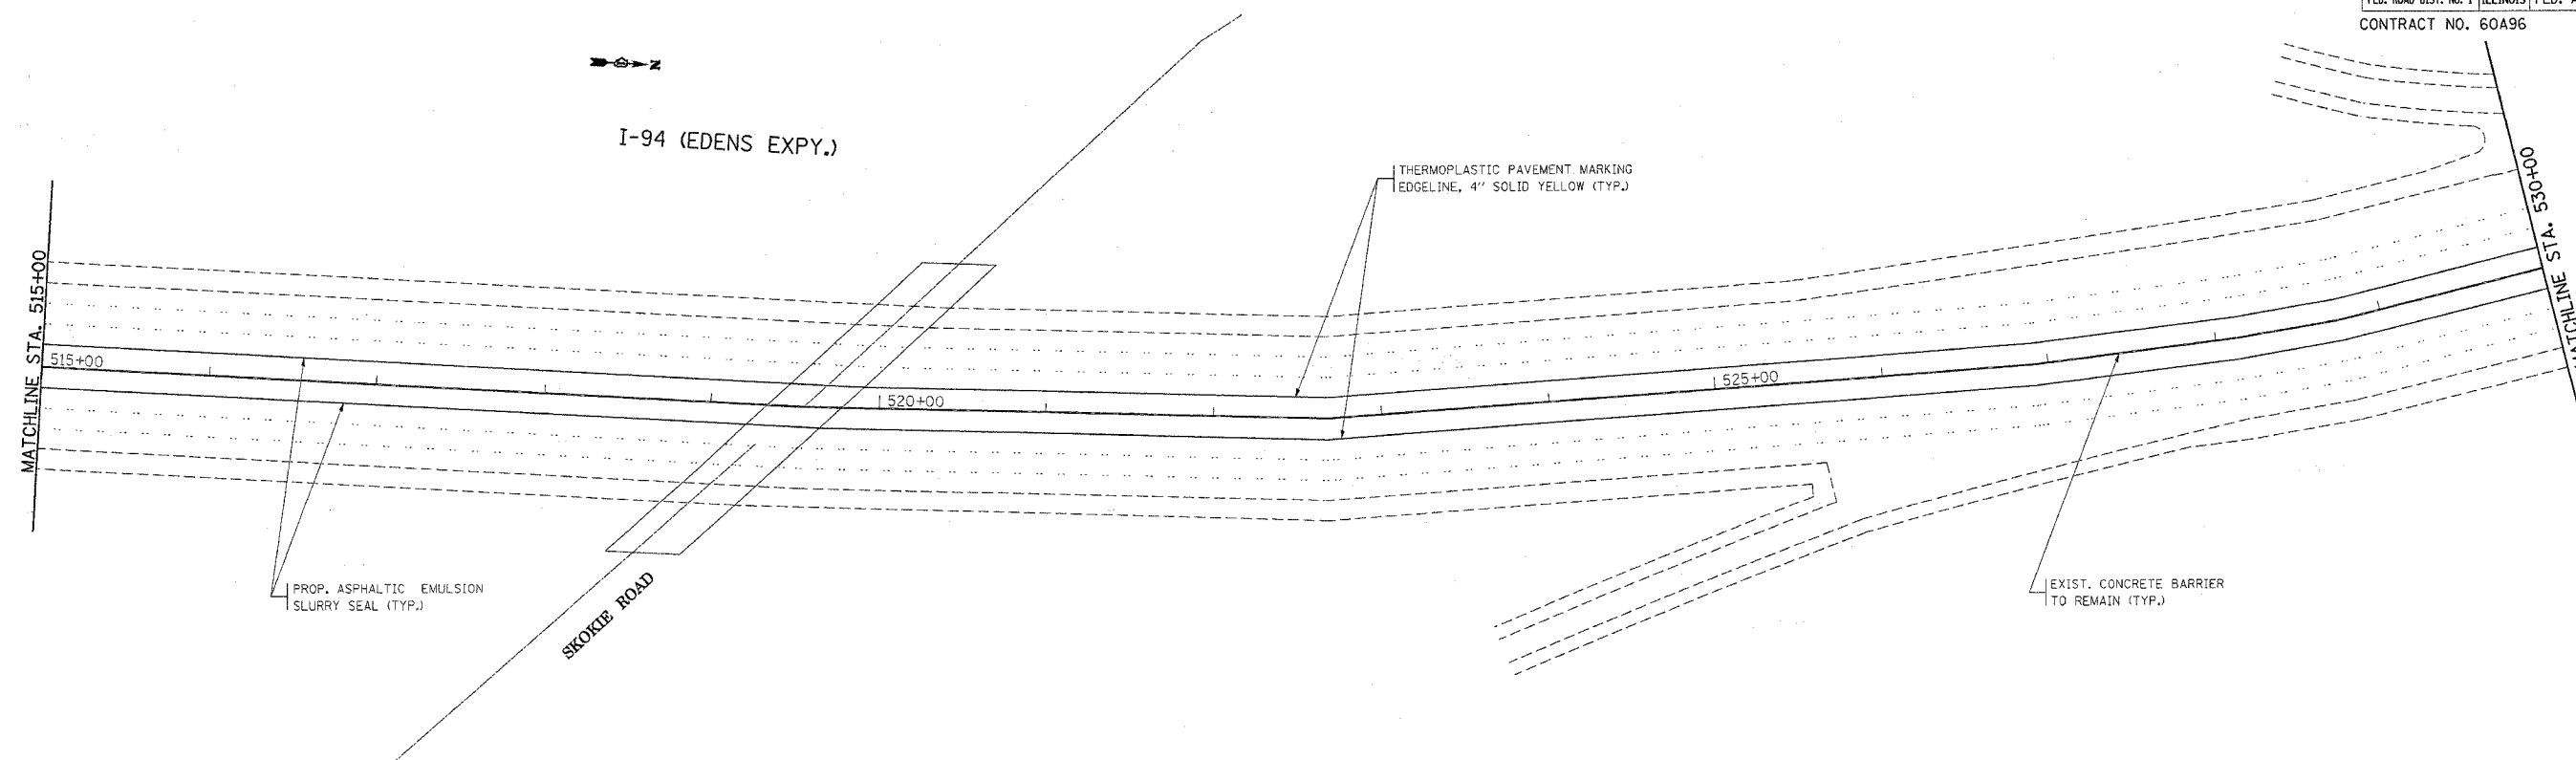

PLOT DATE = 3/29/2006  
 FILE NAME = c:\p\proj\2005\2005-082\i-94\l161895\ah\_dwg\p1.dgn  
 PLOT SCALE = 60,0000' / IN.  
 USER NAME = steedpc

REVISIONS	
NAME	DATE

ILLINOIS DEPARTMENT OF TRANSPORTATION  
 ROADWAY AND PAVEMENT MARKING PLANS  
 I-94 (EDENS EXPY.)  
 LAWRENCE AVE TO LAKE-COOK RD.

SCALE: VERT. 1"=50'  
 HORIZ. 1"=50'  
 DATE 3/29/2006  
 DRAWN BY  
 CHECKED BY