



# SUGGESTED STAGES OF CONSTRUCTION

F.A.I. RTE.	SECTION	COUNTY	TOTAL SHEETS	SHEET NO.
94	**	COOK	19	6
STA.		TO STA.		
FED. ROAD DIST. NO. 1 ILLINOIS FED. AID PROJECT				

\*\* 2005-087CRC-PP  
CONTRACT NO. 60808

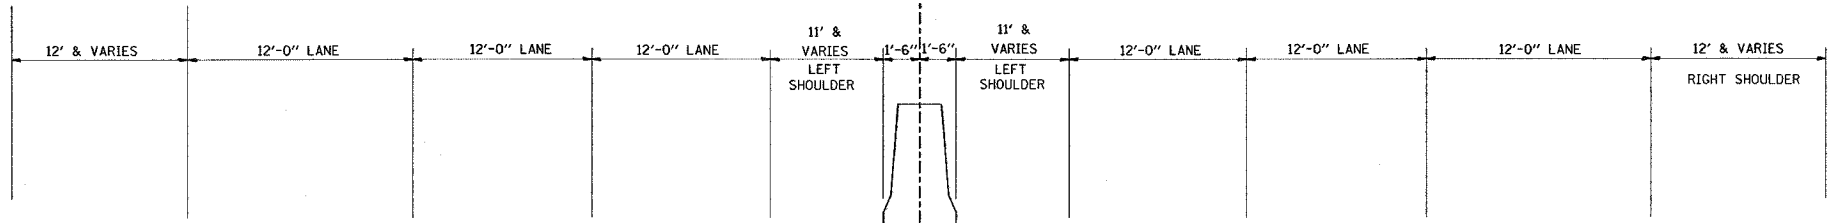

## EXISTING ROADWAY

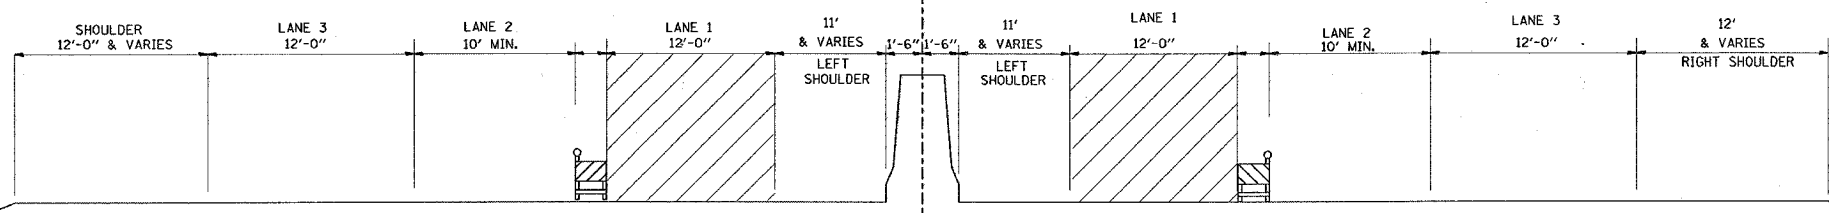


SOUTH BOUND

NORTH BOUND

## STAGE I

PP3 OR PP5 CONCRETE- FULL WEEKEND CLOSURES

INDICATES WORK AREA

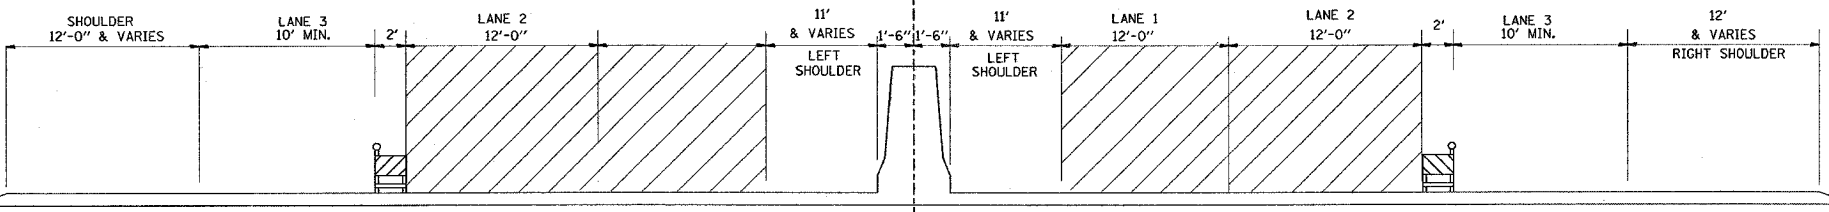

SOUTH BOUND

NORTH BOUND

## STAGE II

PP5 CONCRETE- RESTRICTED WEEKEND CLOSURES

REVISIONS	
NAME	DATE

ILLINOIS DEPARTMENT OF TRANSPORTATION  
TYPICAL CROSS SECTIONS  
FOR TRAFFIC CONTROL DETAILS  
I-94  
LAWRENCE AVE. TO LAKE-COOK RD.

SCALE: NONE  
DATE 5/22/2006  
DRAWN BY  
CHECKED BY

5/22/2006  
c:\p\project\25008\en\_r\_dwy.dgn