


F.A.I.	SECTION	COUNTY	TOTAL SHEETS	SHEET NO.
94/90	2003-0291	COOK	344	46
STA.		TO STA.		
FED. ROAD DIST. NO.		ILLINOIS	FED. AID PROJECT	
		62581		

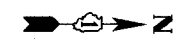

EXISTING SIGN MOUNTED ON PERSHING RD BRIDGE NB LOCAL LANES

EXIT 53C  
NORTH Stevenson Expy  
Lake Shore Dr  
22nd St  
LEFT LANES


EXIT 53B  
WEST Ryan Expy  
Wisconsin  
ST LOUIS  
RIGHT 2 LANES

EXIT 55B  
Pershing Rd  
1/2 MILE

EXIT 55A  
35th St  
1/4 MILE

ES1-04  
BRIDGE MOUNTED

CONTRACT 62301 WORK ZONE,  
AND MOT AS SHOWN IS FOR INFORMATION ONLY. CONTRACT 62303 HAS DIFFERENT MOT STAGES.  
CONTRACT 62581 AND 62303 SHOULD COORDINATE MAINTENANCE OF TRAFFIC ISSUES  
AND TEMPORARY SIGNING DURING DIFFERENT MOT STAGES.

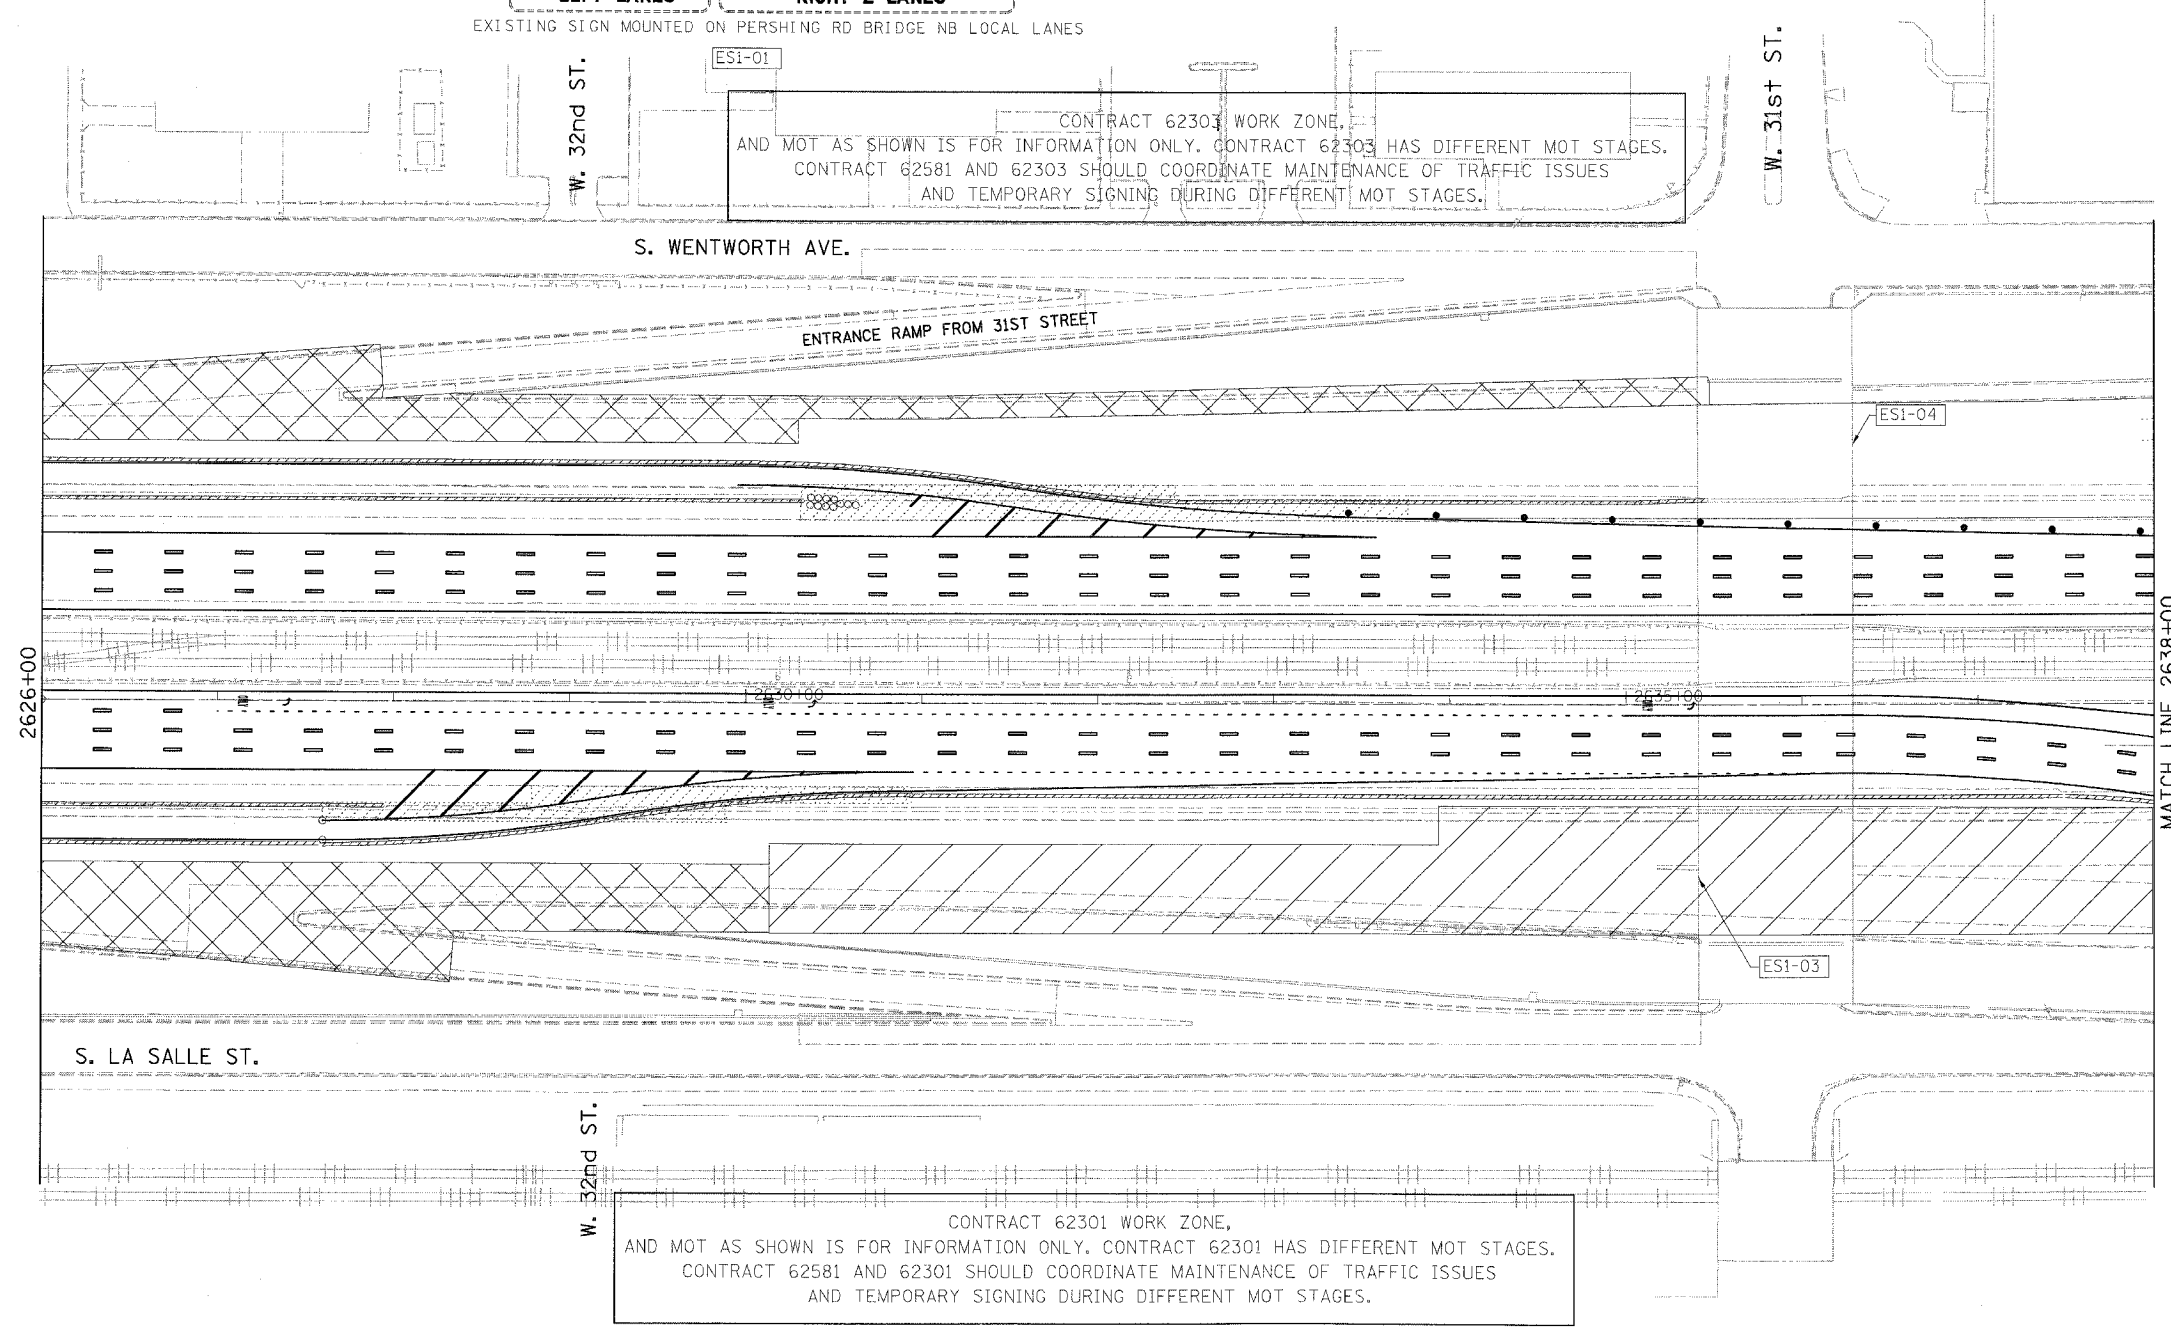

- LEGEND**
- WORK ZONE
  - DIRECTION OF TRAFFIC
  - DRUM OR BARRICADE TYPE II WITH STEADY BURN LIGHT
  - IMPACT ATTENUATORS, TEMPORARY (NON-REDIRECTIVE), TEST LEVEL 3
  - BARRICADE TYPE III
  - TEMPORARY CONCRETE BARRIER
  - ① LINE 4" (YELLOW EDGE LINE)
  - ② LINE 4" (WHITE EDGE LINE)
  - ③ LINE 4" (SKIP DASH, 6' SKIP - 2' DASH, WHITE)
  - ④ LINE 5" (SKIP DASH, 30' SKIP - 10' DASH, WHITE)
  - ⑤ LINE 8" (WHITE LINE)
  - ⑥ LINE 8" (SKIP DASH, 12' SKIP - 3' DASH, WHITE)
  - ⑦ LINE 12" (DIAGONAL, 30' C-C)
  - ⑧ LINE 12" (DIAGONAL, 500' C-C)
  - ⑨ LETTERS AND SYMBOLS
  - ESx-xx EXISTING OVERHEAD OR CANTILEVER SIGNS
  - GSx-xx EXISTING POST MOUNTED SIGNS
  - TSx-xx TEMPORARY SIGNS

EXISTING SIGN MOUNTED ON 33RD ST BRIDGE OVER LOCAL LANES  
STA. 4622+31 ±

EXIT 53C  
NORTH Stevenson Expy  
Lake Shore Dr  
22nd St

EXIT 54  
31st St

EXIT 53B  
WEST Ryan Expy  
Wisconsin  
ST LOUIS

EXIT 53A  
SOUTH Stevenson Expy

ES1-02

EXIT 53C  
NORTH Stevenson Expy  
Lake Shore Dr  
22nd St

EXIT 53B  
WEST Ryan Expy  
Wisconsin  
ST LOUIS

EXIT 53A  
SOUTH Stevenson Expy

ES1-03  
BRIDGE MOUNTED

NOTE:  
ALL PAVEMENT MARKINGS ON THIS SHEET WILL BE PAVEMENT MARKING TAPE, TYPE III, UNLESS OTHERWISE NOTED.

MOT-16


REVISIONS		DATE
NAME		

ILLINOIS DEPARTMENT OF TRANSPORTATION  
F.A.I. 94/90 (DAN RYAN EXPRESSWAY)  
SB DAN RYAN ELEVATED BRIDGE  
REPAIR FROM 15TH TO 28TH STREETS  
MAINTENANCE OF TRAFFIC PLAN - SUBSTAGE 1B  
STA. 2626+00 TO STA. 2638+00

SCALE: 1"=50'  
DATE: 5/12/2006

DRAWN BY: RA  
CHECKED BY: RS

BOWMAN, BARRETT & ASSOCIATES INC  
CONSULTING ENGINEERS  
Chicago, Illinois  
312.228.0100  
www.bbainc.com

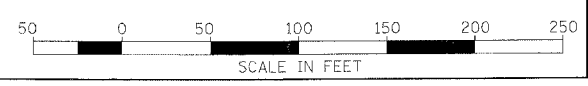

R:\660\work\94\90\2003\0291\SHEET\5860\_21.MXD  
 5/5/2006 9:50:00 AM