

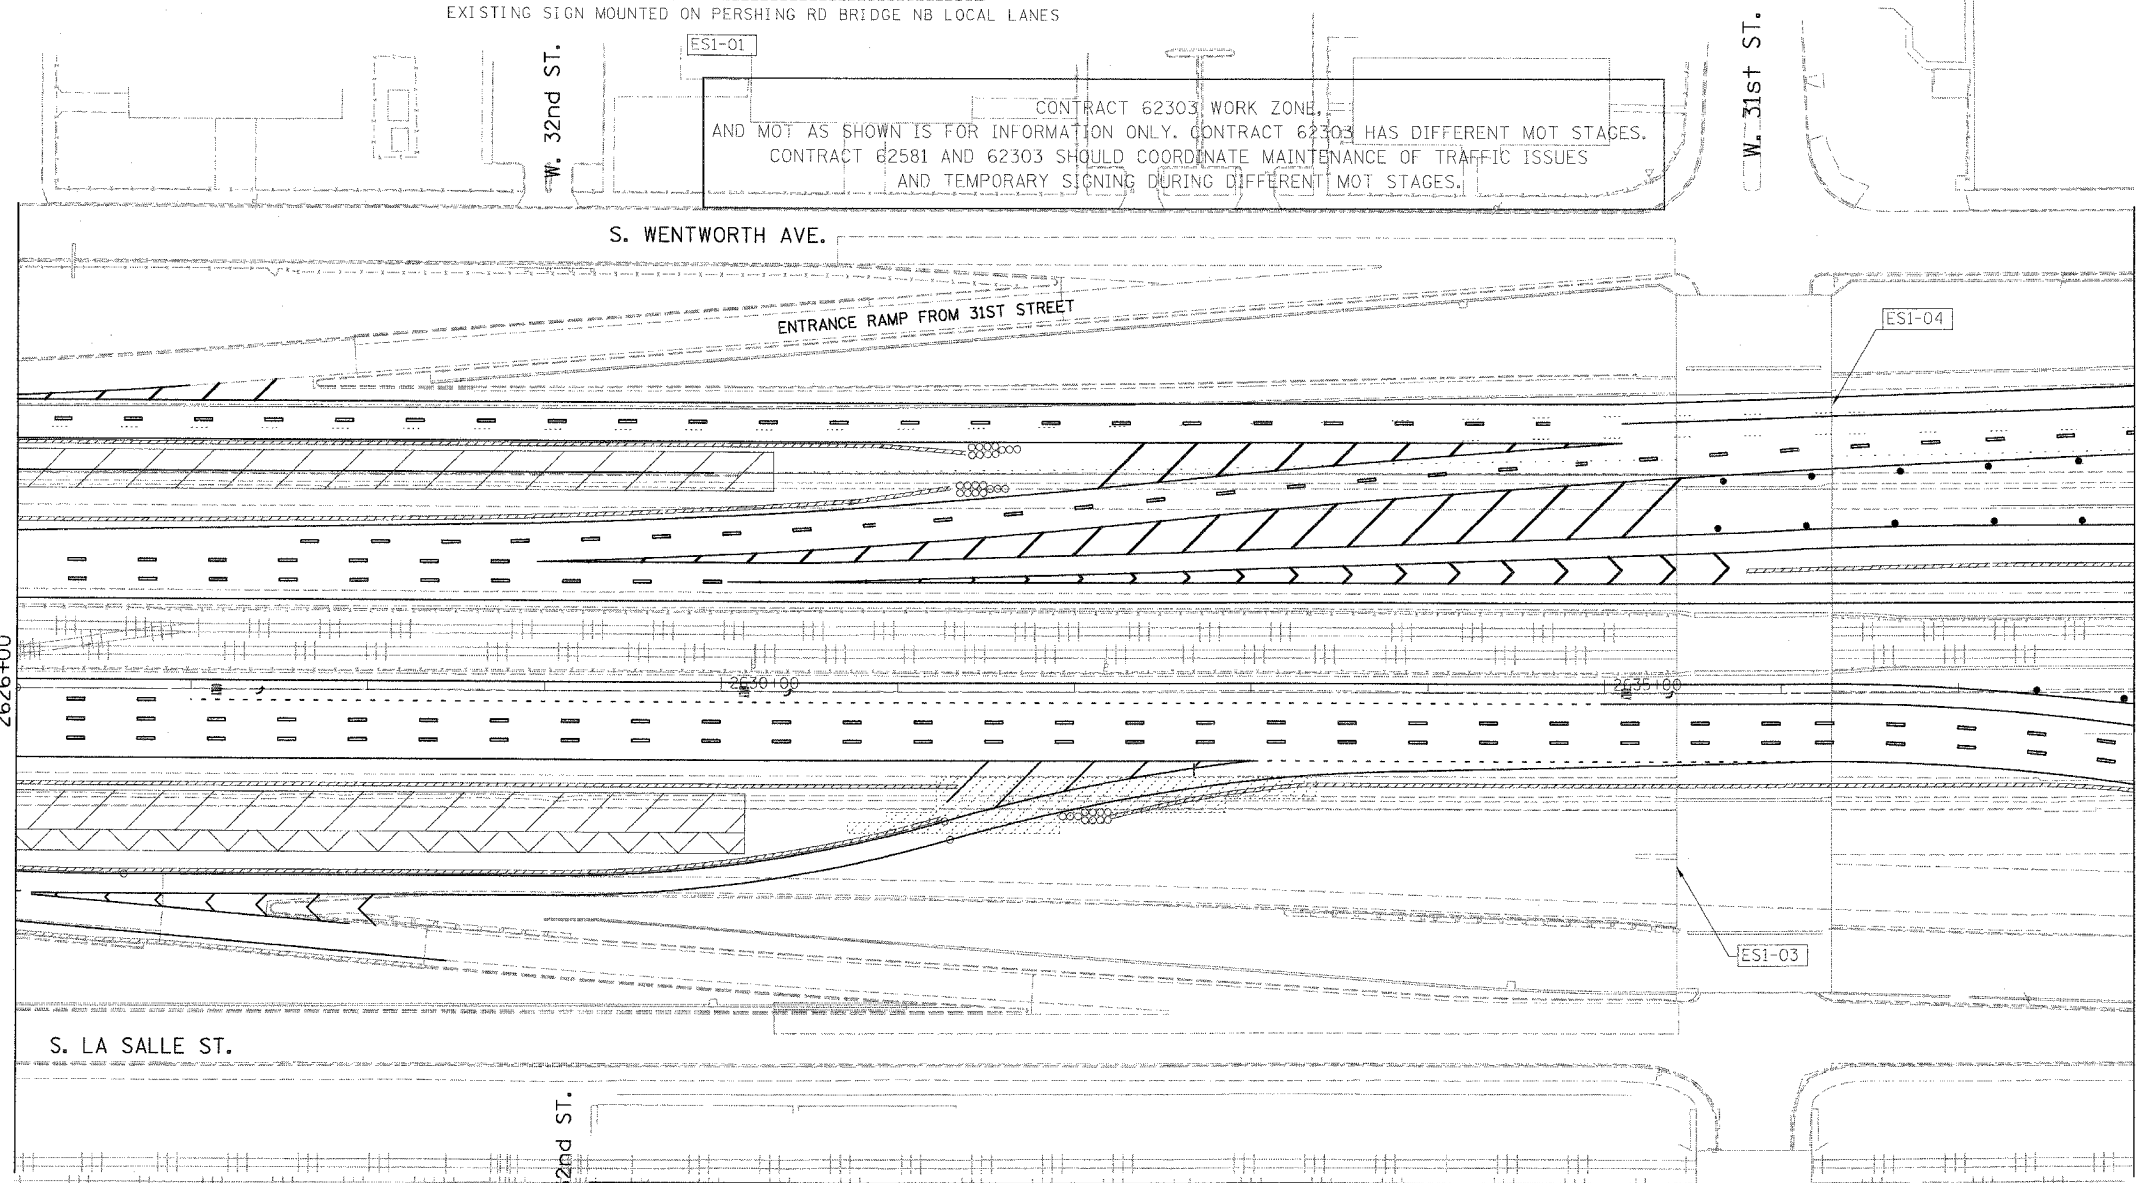
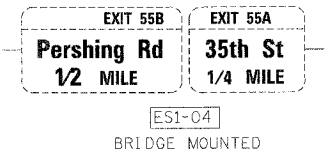
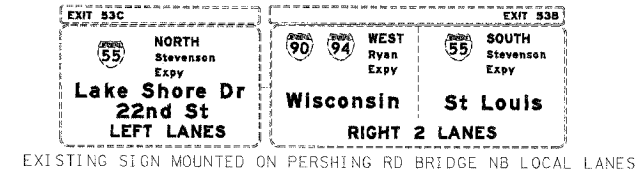


F.A.I.	SECTION	COUNTY	TOTAL SHEETS	SHEET NO.
94/90	2003-0291	COOK	344	76
STA.	TO STA.			
FED. ROAD DIST. NO.	ILLINOIS	FED. AID PROJECT		
62581				

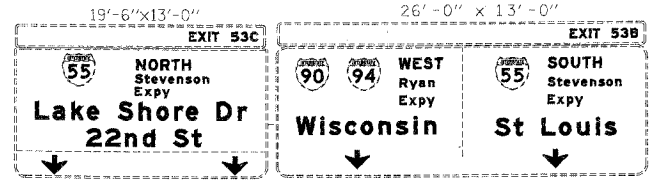

CONTRACT 62303 WORK ZONE,  
AND MOT AS SHOWN IS FOR INFORMATION ONLY. CONTRACT 62303 HAS DIFFERENT MOT STAGES.  
CONTRACT 62581 AND 62303 SHOULD COORDINATE MAINTENANCE OF TRAFFIC ISSUES  
AND TEMPORARY SIGNING DURING DIFFERENT MOT STAGES.

CONTRACT 62301 WORK ZONE,  
AND MOT AS SHOWN IS FOR INFORMATION ONLY. CONTRACT 62301 HAS DIFFERENT MOT STAGES.  
CONTRACT 62581 AND 62301 SHOULD COORDINATE MAINTENANCE OF TRAFFIC ISSUES  
AND TEMPORARY SIGNING DURING DIFFERENT MOT STAGES.

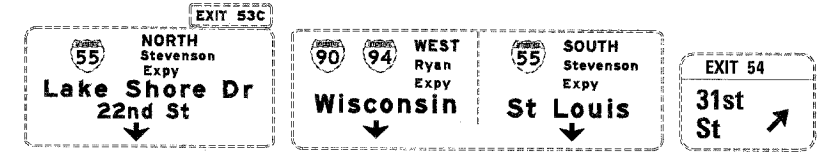

- LEGEND**
- WORK ZONE
  - DIRECTION OF TRAFFIC
  - DRUM OR BARRICADE TYPE II WITH STEADY BURN LIGHT
  - IMPACT ATTENUATORS, TEMPORARY (NON-REDIRECTIVE), TEST LEVEL 3
  - BARRICADE TYPE III
  - TEMPORARY CONCRETE BARRIER
  - ① LINE 4" (YELLOW EDGE LINE)
  - ② LINE 4" (WHITE EDGE LINE)
  - ③ LINE 4" (SKIP DASH, 6' SKIP - 2' DASH, WHITE)
  - ④ LINE 5" (SKIP DASH, 30' SKIP - 10' DASH, WHITE)
  - ⑤ LINE 8" (WHITE LINE)
  - ⑥ LINE 8" (SKIP DASH, 12' SKIP - 3' DASH, WHITE)
  - ⑦ LINE 12" (DIAGONAL, 30' C-C)
  - ⑧ LINE 12" (DIAGONAL, 500' C-C)
  - ⑨ LETTERS AND SYMBOLS
  - ESx-xx** EXISTING OVERHEAD OR CANTILEVER SIGNS
  - GSx-xx** EXISTING POST MOUNTED SIGNS
  - TSx-xx** TEMPORARY SIGNS

NOTE:  
ALL PAVEMENT MARKINGS ON THIS SHEET WILL BE PAVEMENT MARKING TAPE, TYPE III, UNLESS OTHERWISE NOTED. MOT-46

REVISIONS	
NAME	DATE

ILLINOIS DEPARTMENT OF TRANSPORTATION  
F.A.I. 94/90 (DAN RYAN EXPRESSWAY)  
SB DAN RYAN ELEVATED BRIDGE  
REPAIR FROM 15TH TO 28TH STREETS  
MAINTENANCE OF TRAFFIC PLAN - STAGE II  
STA. 2626+00 TO STA. 2638+00  
SCALE: 1"=50'  
DATE: 5/12/2006  
DRAWN BY: RA  
CHECKED BY: RS



BOWMAN, BARRETT & ASSOCIATES INC.  
CONSULTING ENGINEERS  
Chicago, Illinois  
312.228.9100  
www.bbainc.com

5/5/2006 10:03:22 AM