


PROFILE GRADE

ELEVATION

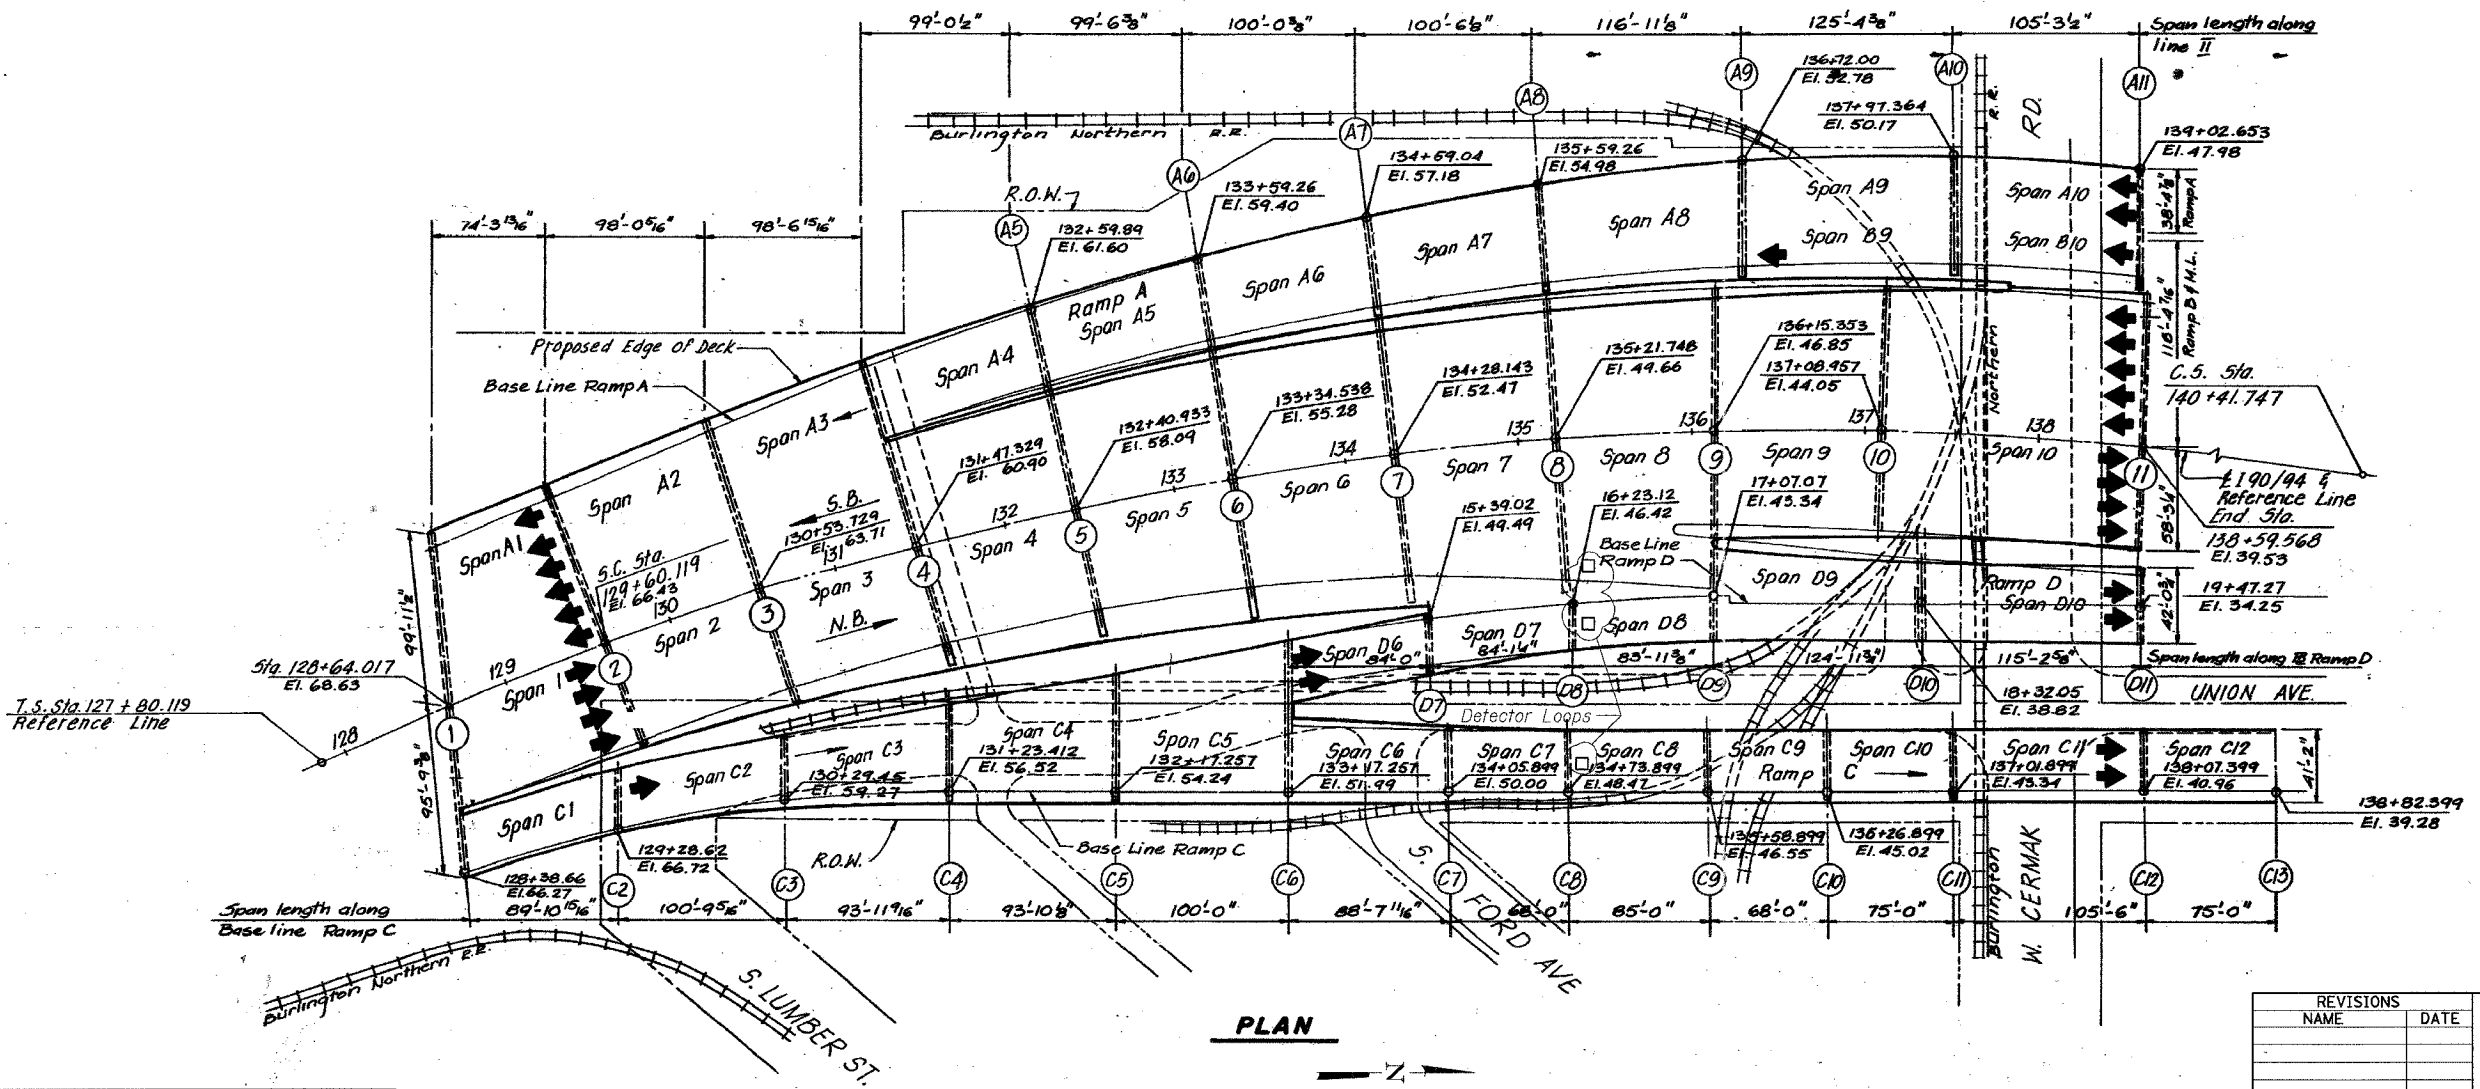

PLAN

REVISIONS	
NAME	DATE

ILLINOIS DEPARTMENT OF TRANSPORTATION
 F.A.I. 94/90 (DAN RYAN EXPRESSWAY)
 SB DAN RYAN ELEVATED BRIDGE
 REPAIR FROM 15TH TO 28TH STREETS
 GENERAL PLAN AND ELEVATION
 SN 016-1113

SCALE: NTS
 DATE: 4/14/2006

DRAWN BY: BDC
 CHECKED BY: BLU

BOWMAN, BARRETT & ASSOCIATES INC.
 CONSULTING ENGINEERS
 Chicago, Illinois
 312.228.0100
 www.bbainc.com

For Notes and Legend see sheet 161.

4/14/2006 10:59:36 AM I:\9400\BRIDGE\20 SHEETS\016-1113\GP.E05.dwg