


STATE OF ILLINOIS  
DEPARTMENT OF TRANSPORTATION


ROUTE NO.	SECTION	COUNTY	TOTAL SHEETS	SHEET NO.
90/94	*	COOK	344	224
FED. ROAD DIST. NO.	ILLINOIS PROJECT			

Sheet No 5  
of 8 Sheets


\* 2003-029 I  
CONTRACT #62581

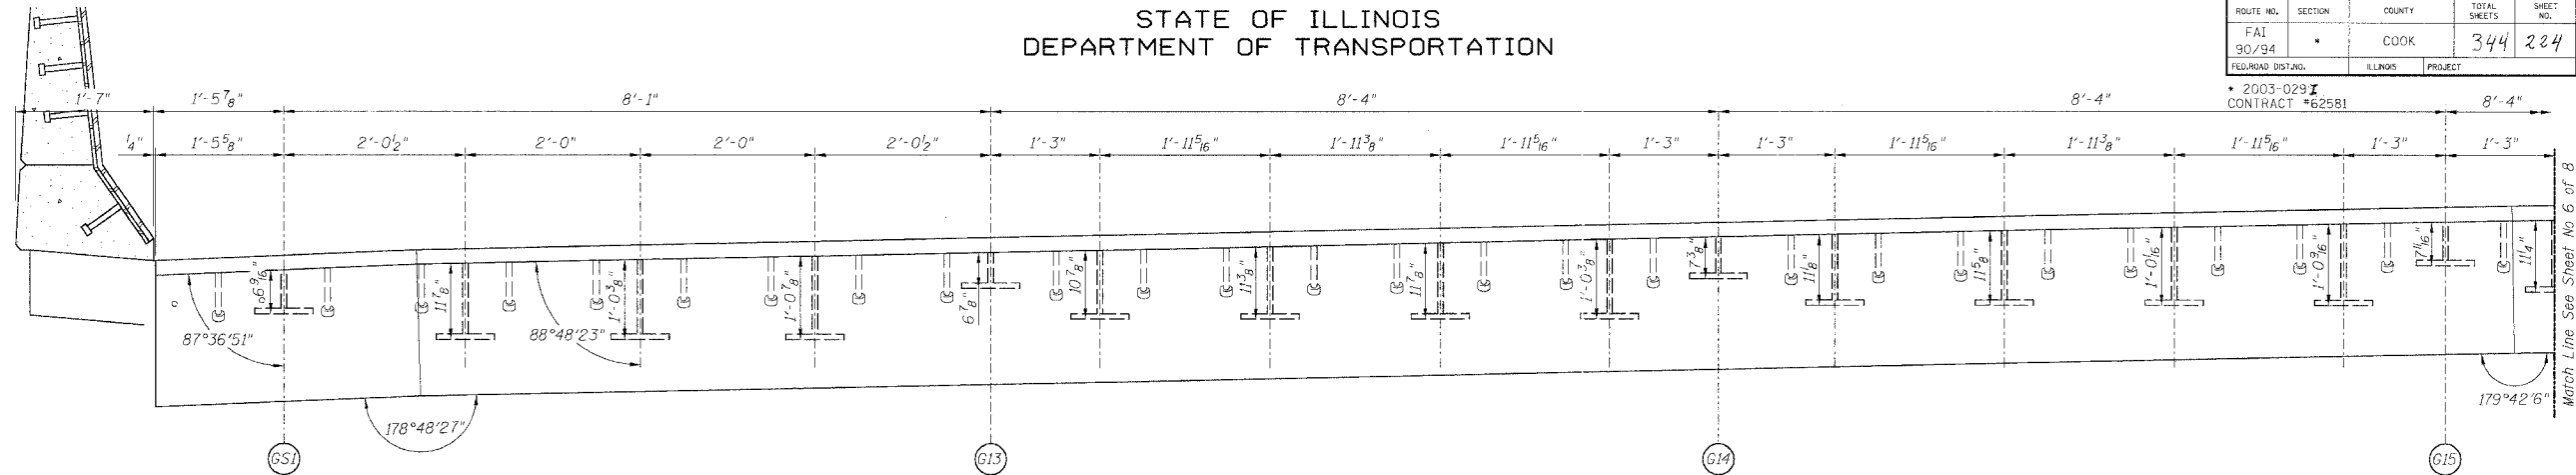

SECTION A-A

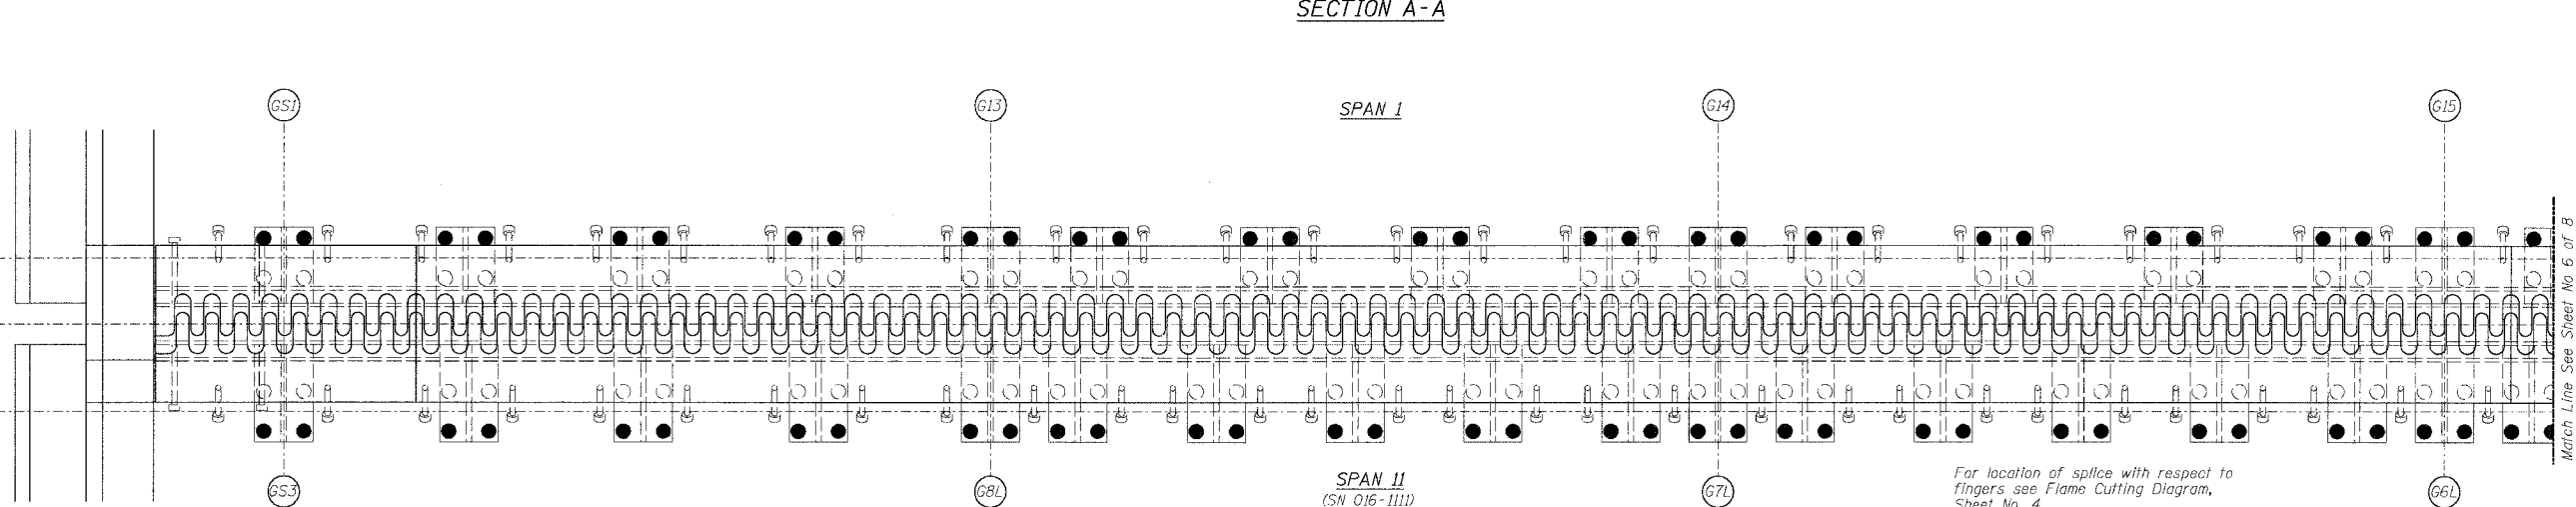

PLAN OF FINGER PLATE AT PIER 1 (SOUTHBOUND)

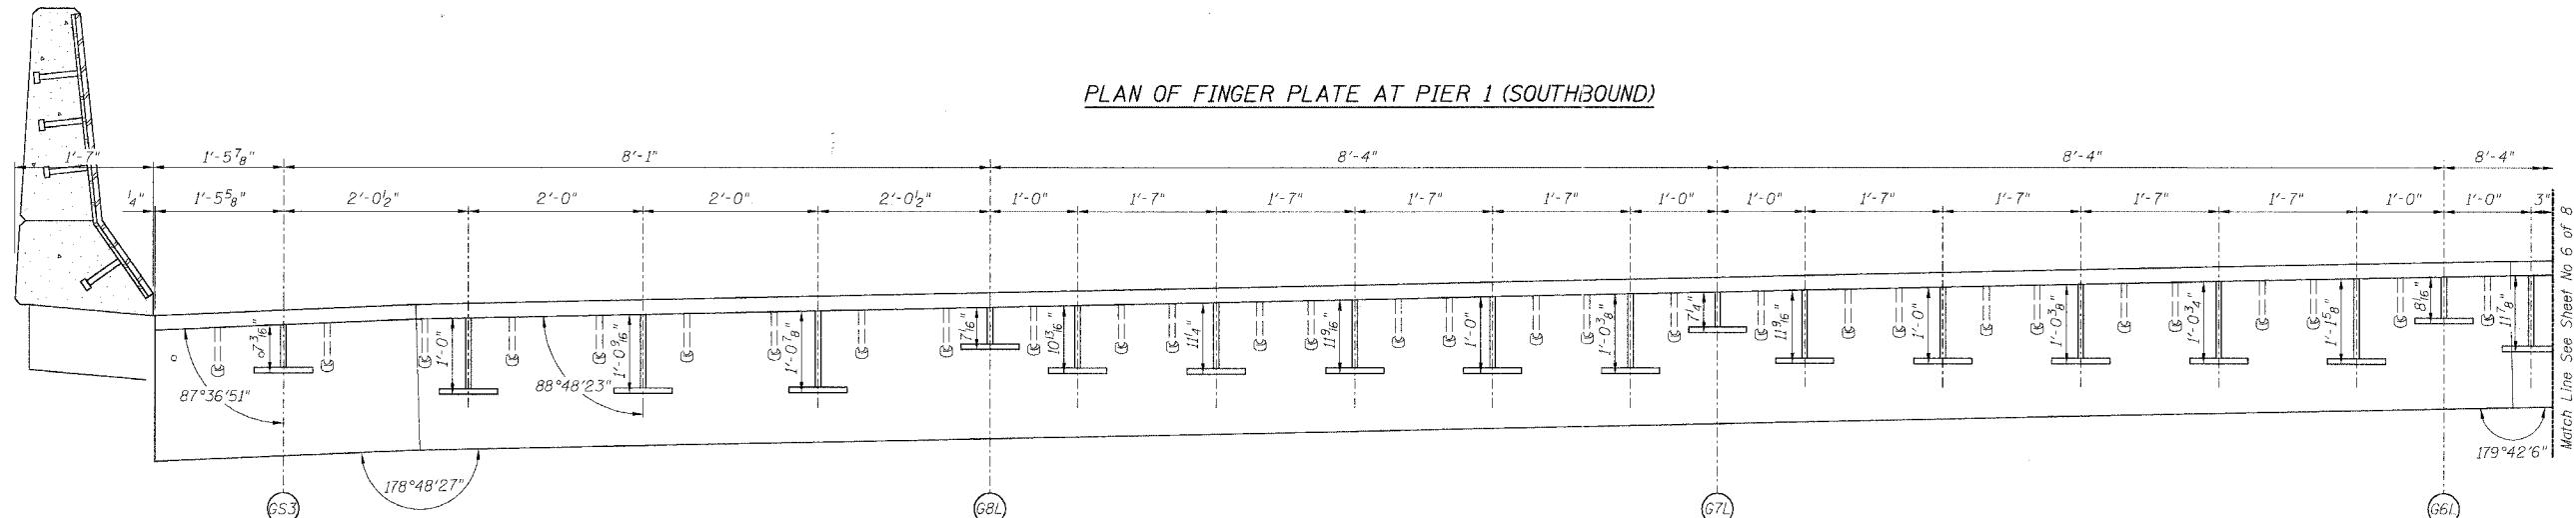

SECTION B-B

Note:  
For optional splice detail see  
flame cutting diagram on Sheet No. 4

REVISIONS		STATE OF ILLINOIS DEPARTMENT OF TRANSPORTATION DIVISION OF HIGHWAYS		DRAWN BY DATE
1		FAI RTE 90/94 SB	DAN RYAN EXPRESSWAY	RLK 5/03
2		SN 016-1110 (SOUTHBOUND)		CHECKED BY DATE
3		SEC 2003-029 I	COOK COUNTY	SDS 5/03
4				BOOK NUMBER
5				PROJECT NO.
6				4222-3
7				SHEET NO.
8				
9				
10				

CHASTAIN & ASSOCIATES  
CONSULTING ENGINEERS  
4650 W. BRYAN AVE. SUITE 304  
CHICAGO, ILLINOIS 60641  
312-714-0650 FAX 312-714-0650

