



F.A.I.	SECTION	COUNTY	TOTAL SHEETS	SHEET NO.
94/90	2003-0291	COOK	344	331
STA.		TO STA.		
FED. ROAD DIST. NO.		ILLINOIS FED. AID PROJECT		


62581

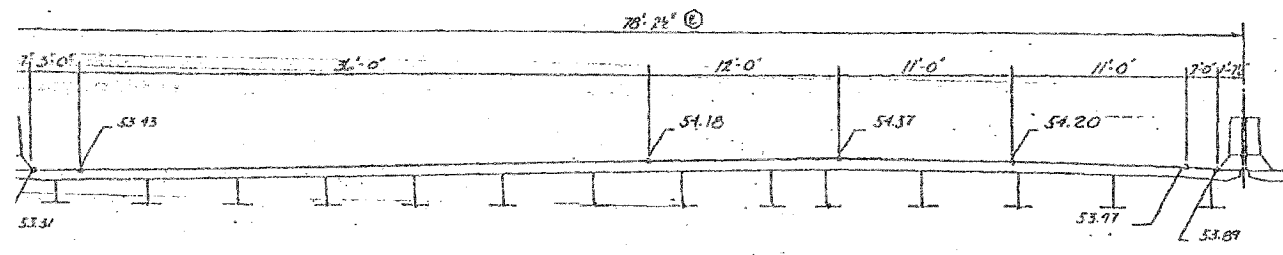


② EXPANSION JOINT AT PIER No. 7  
4 in. NEOPRENE

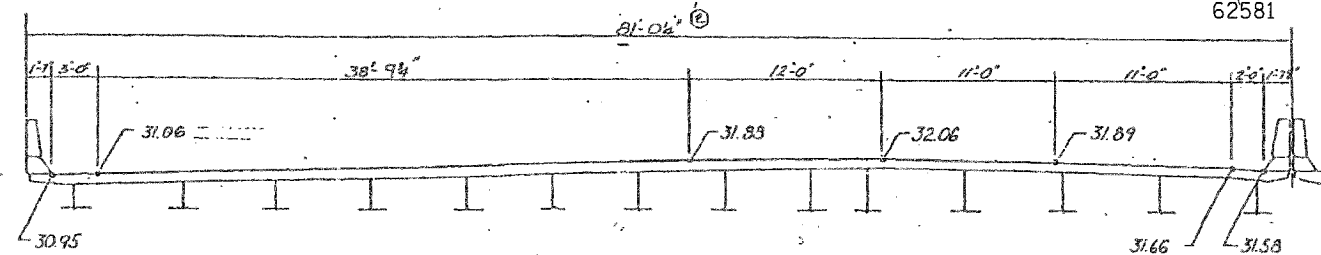


② EXPANSION JOINT AT PIER No. 19  
4 in. NEOPRENE

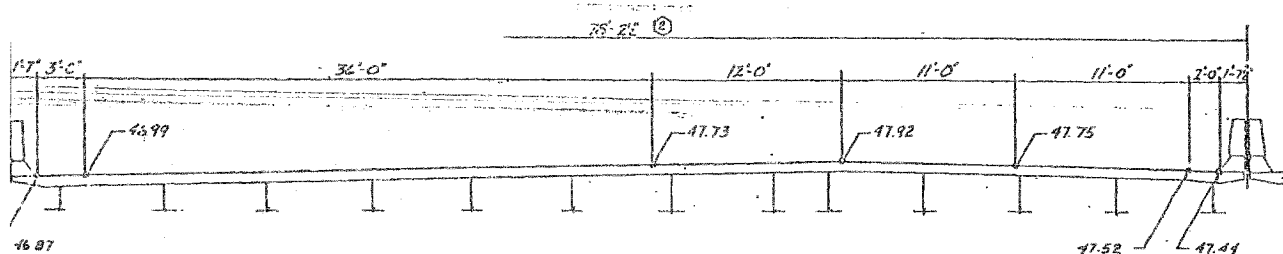


EXPANSION JOINT AT PIER No. 11  
4 in. NEOPRENE

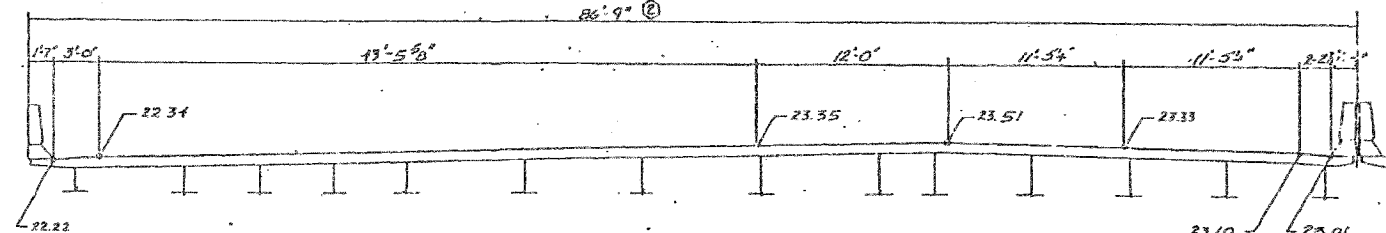

② EXPANSION JOINT AT PIER No. 23  
2 1/2 in. NEOPRENE

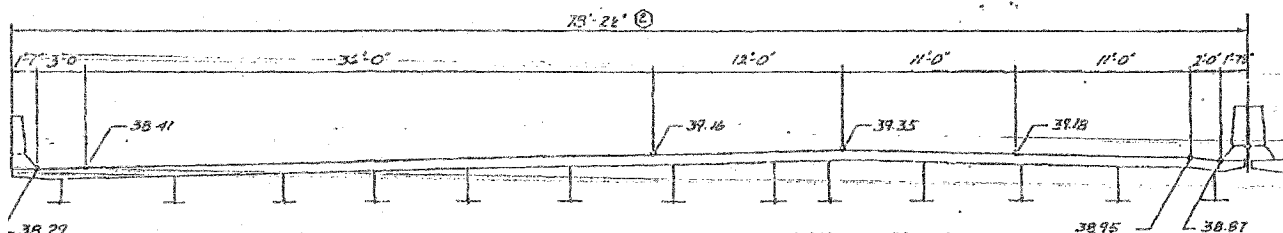

EXPANSION JOINT AT PIER No. 15  
4 in. NEOPRENE

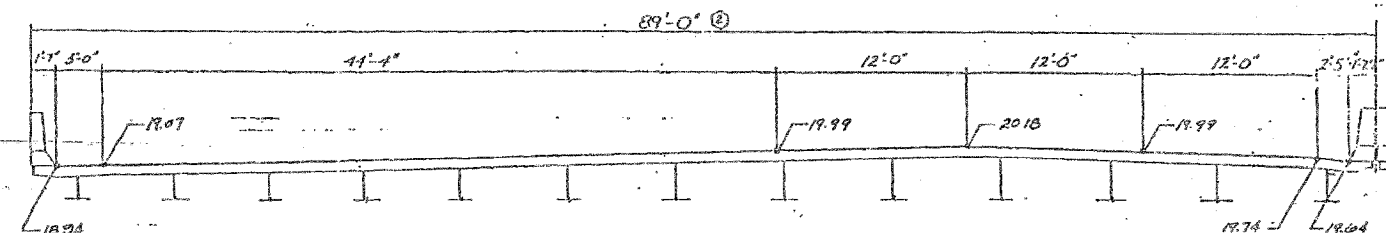

② EXPANSION JOINT AT NORTH ABUTMENT  
2 1/2 in. PREFORMED JOINT SEAL

SHEET A.31 OF A.60

REVISIONS	
Name	Date
② Elevation	2-5-88

STATE OF ILLINOIS  
DEPARTMENT OF TRANSPORTATION  
F.A.I. ROUTE 90/94 (DAN RYAN EXPRESSWAY)  
SECTION 1985 - COOK COUNTY  
S.B. MAINLINE RECONSTRUCTION  
STRUCTURE 016-0137  
TRANSVERSE DECK JOINT ELEVATIONS  
Scale: NONE  
Date: AUG 14, 1987  
Drawn By: A.V.  
Checked By: MEM  
ENVIRODYNE ENGINEERS INC.  
Chicago, Illinois

REVISIONS	NAME	DATE

ILLINOIS DEPARTMENT OF TRANSPORTATION  
F.A.I. 94/90 (DAN RYAN EXPRESSWAY)  
SB DAN RYAN ELEVATED BRIDGE  
REPAIR FROM 15TH TO 28TH STREETS  
EXISTING PLAN INFORMATION  
SN 016-0137  
SCALE: NTS  
DATE: 5/25/2006  
DRAWN BY: MTR  
CHECKED BY: BLU

BOWMAN, BARRETT & ASSOCIATES INC.  
CONSULTING ENGINEERS  
Chicago, Illinois  
312.228.0100  
www.bbainc.com

FOR INFORMATION ONLY

F:\EGD\9400\BRIDGE\ON\SHETS\660\_21\_016-0137\_E.01.dwg 4/5/2006 5:23/2006