
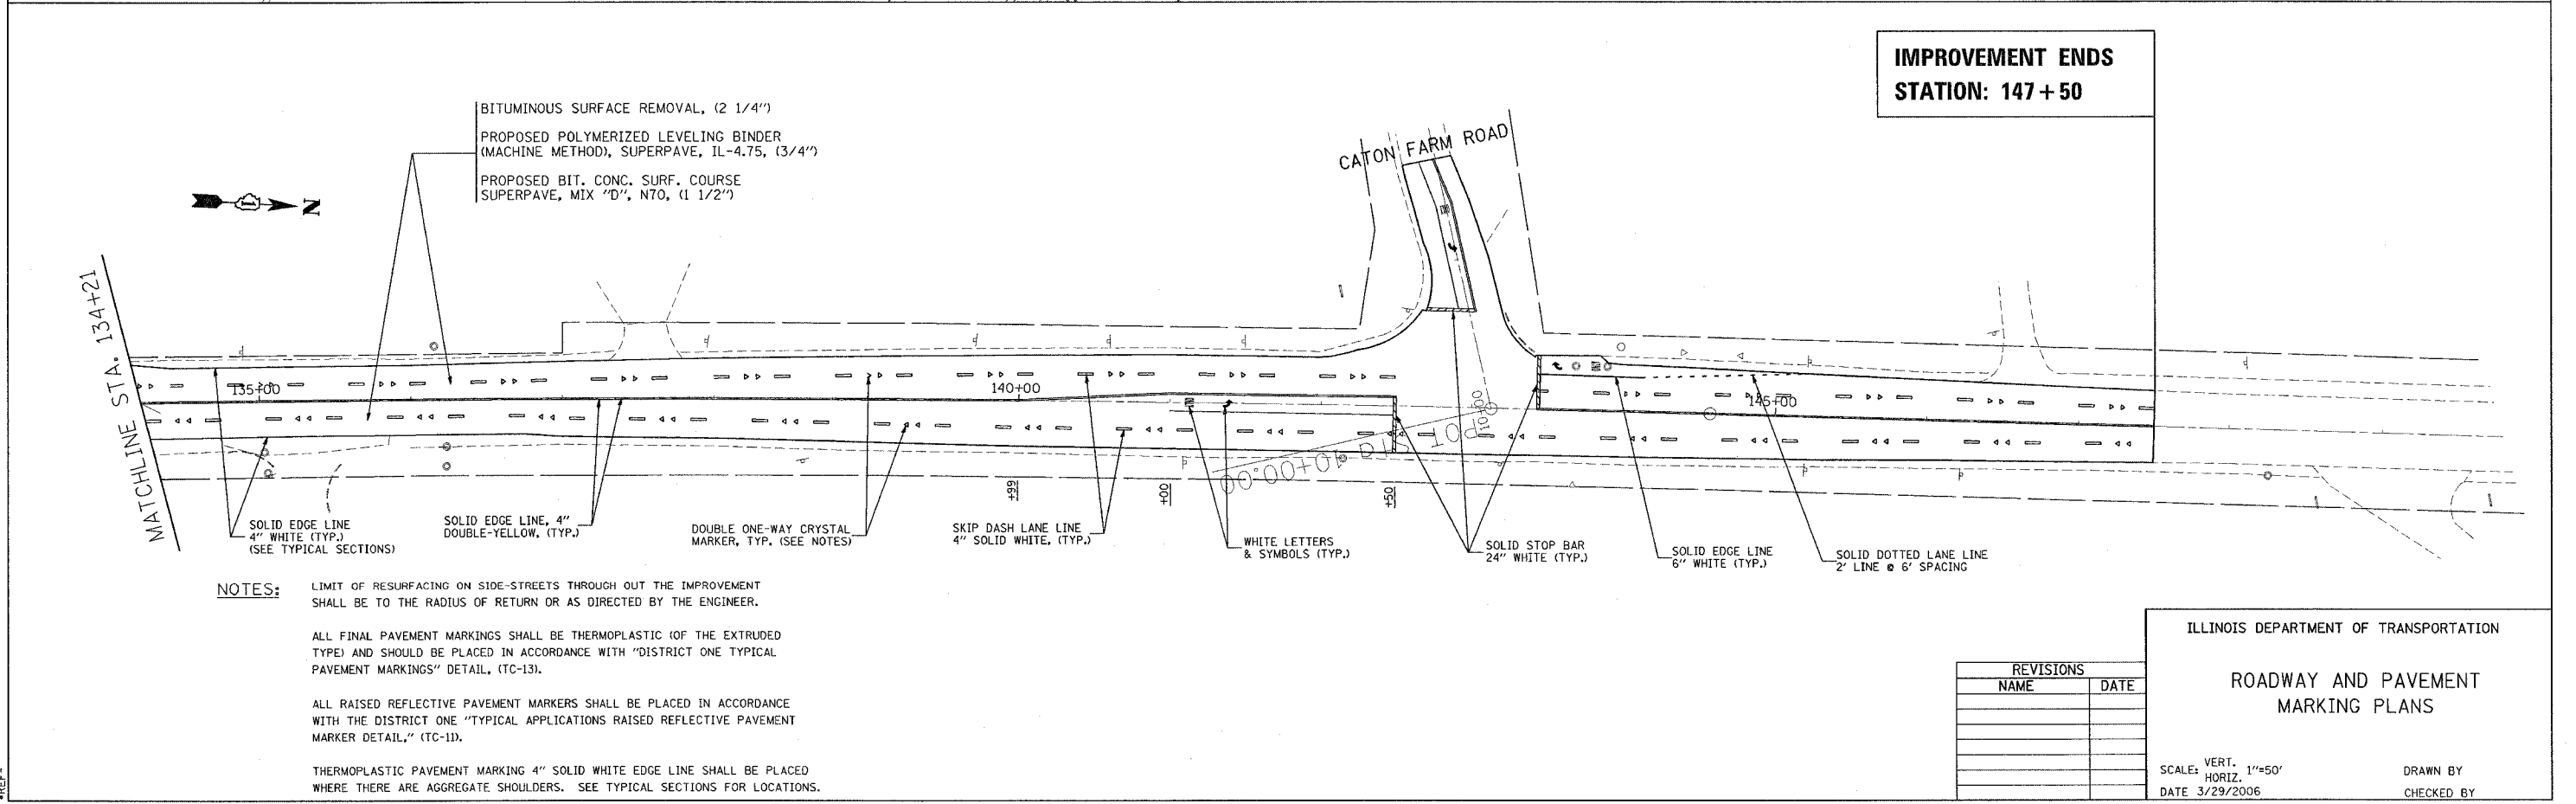


F.A.P. RTE.	SECTION	COUNTY	TOTAL SHEETS	SHEET NO.
112	(MY & 287) RS-2	WILL	26	8
STA. 119+04		TO STA. 147+50		
FED. ROAD DIST. NO. 1		ILLINOIS HIGHWAY PROJECT		

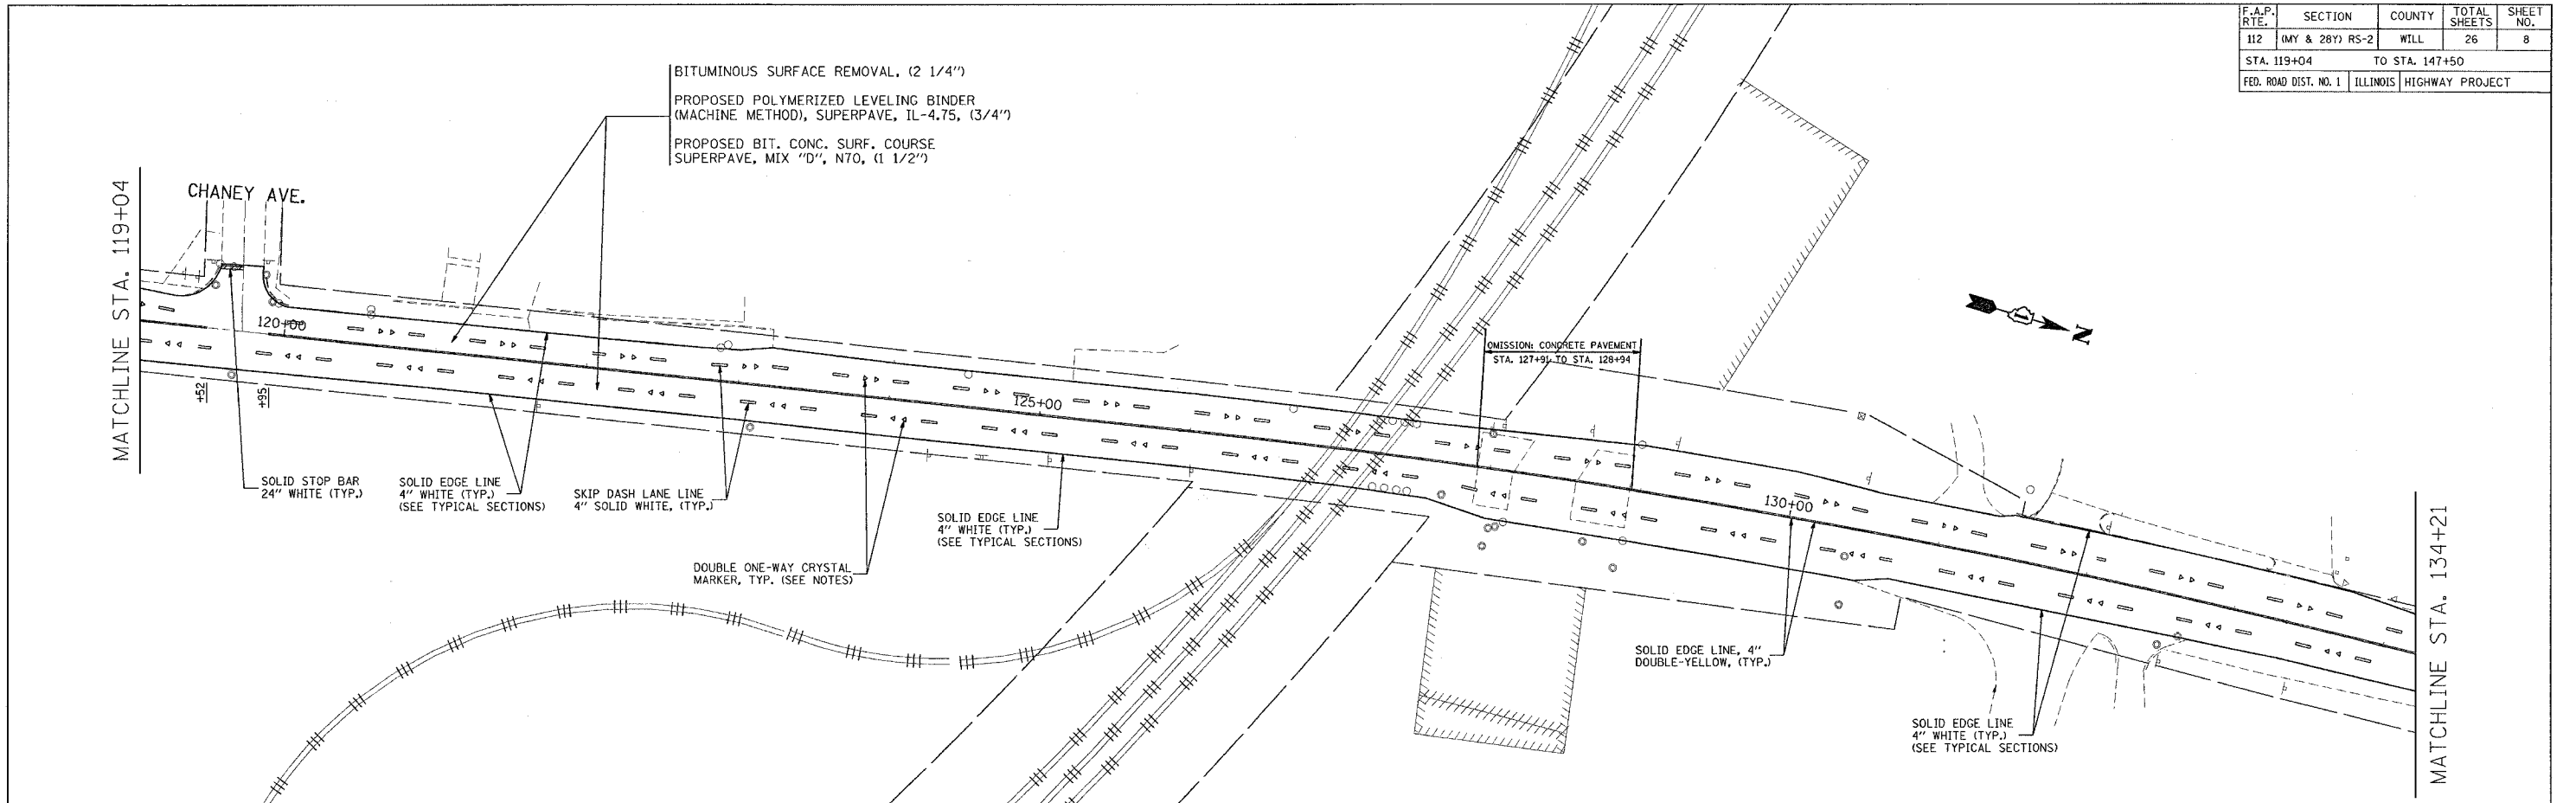

NOTES:

LIMIT OF RESURFACING ON SIDE-STREETS THROUGH OUT THE IMPROVEMENT SHALL BE TO THE RADIUS OF RETURN OR AS DIRECTED BY THE ENGINEER.

ALL FINAL PAVEMENT MARKINGS SHALL BE THERMOPLASTIC (OF THE EXTRUDED TYPE) AND SHOULD BE PLACED IN ACCORDANCE WITH "DISTRICT ONE TYPICAL PAVEMENT MARKINGS" DETAIL, (TC-13).

ALL RAISED REFLECTIVE PAVEMENT MARKERS SHALL BE PLACED IN ACCORDANCE WITH THE DISTRICT ONE "TYPICAL APPLICATIONS RAISED REFLECTIVE PAVEMENT MARKER DETAIL," (TC-11).

THERMOPLASTIC PAVEMENT MARKING 4" SOLID WHITE EDGE LINE SHALL BE PLACED WHERE THERE ARE AGGREGATE SHOULDERS. SEE TYPICAL SECTIONS FOR LOCATIONS.

REVISIONS	
NAME	DATE

ILLINOIS DEPARTMENT OF TRANSPORTATION

ROADWAY AND PAVEMENT MARKING PLANS

SCALE: VERT. 1"=50'
HORIZ. 1"=50'

DATE 3/29/2006

DRAWN BY
CHECKED BY

3/29/2006
C:\p\o\60788\136038\136038.dwg
REF.
REF.