

F.A.U. RTE.	SECTION	COUNTY	TOTAL SHEETS	SHEET NO.
3578	1327B	COOK	108	27
STA. 1503+19.73		TO STA. 1514+00		
FED. ROAD DIST. NO.		ILLINOIS FED. AID PROJECT		



LEGEND

- R, BR & SS BORINGS BY GEO SERVICES
- RB & ST BORINGS BY IDOT

PROJECT BEGINS
IL ROUTE 7
STA. 1503+19.73

EXIST. & PROP.
CL IL ROUTE 7

EXIST. & PROP.
CL IL ROUTE 7

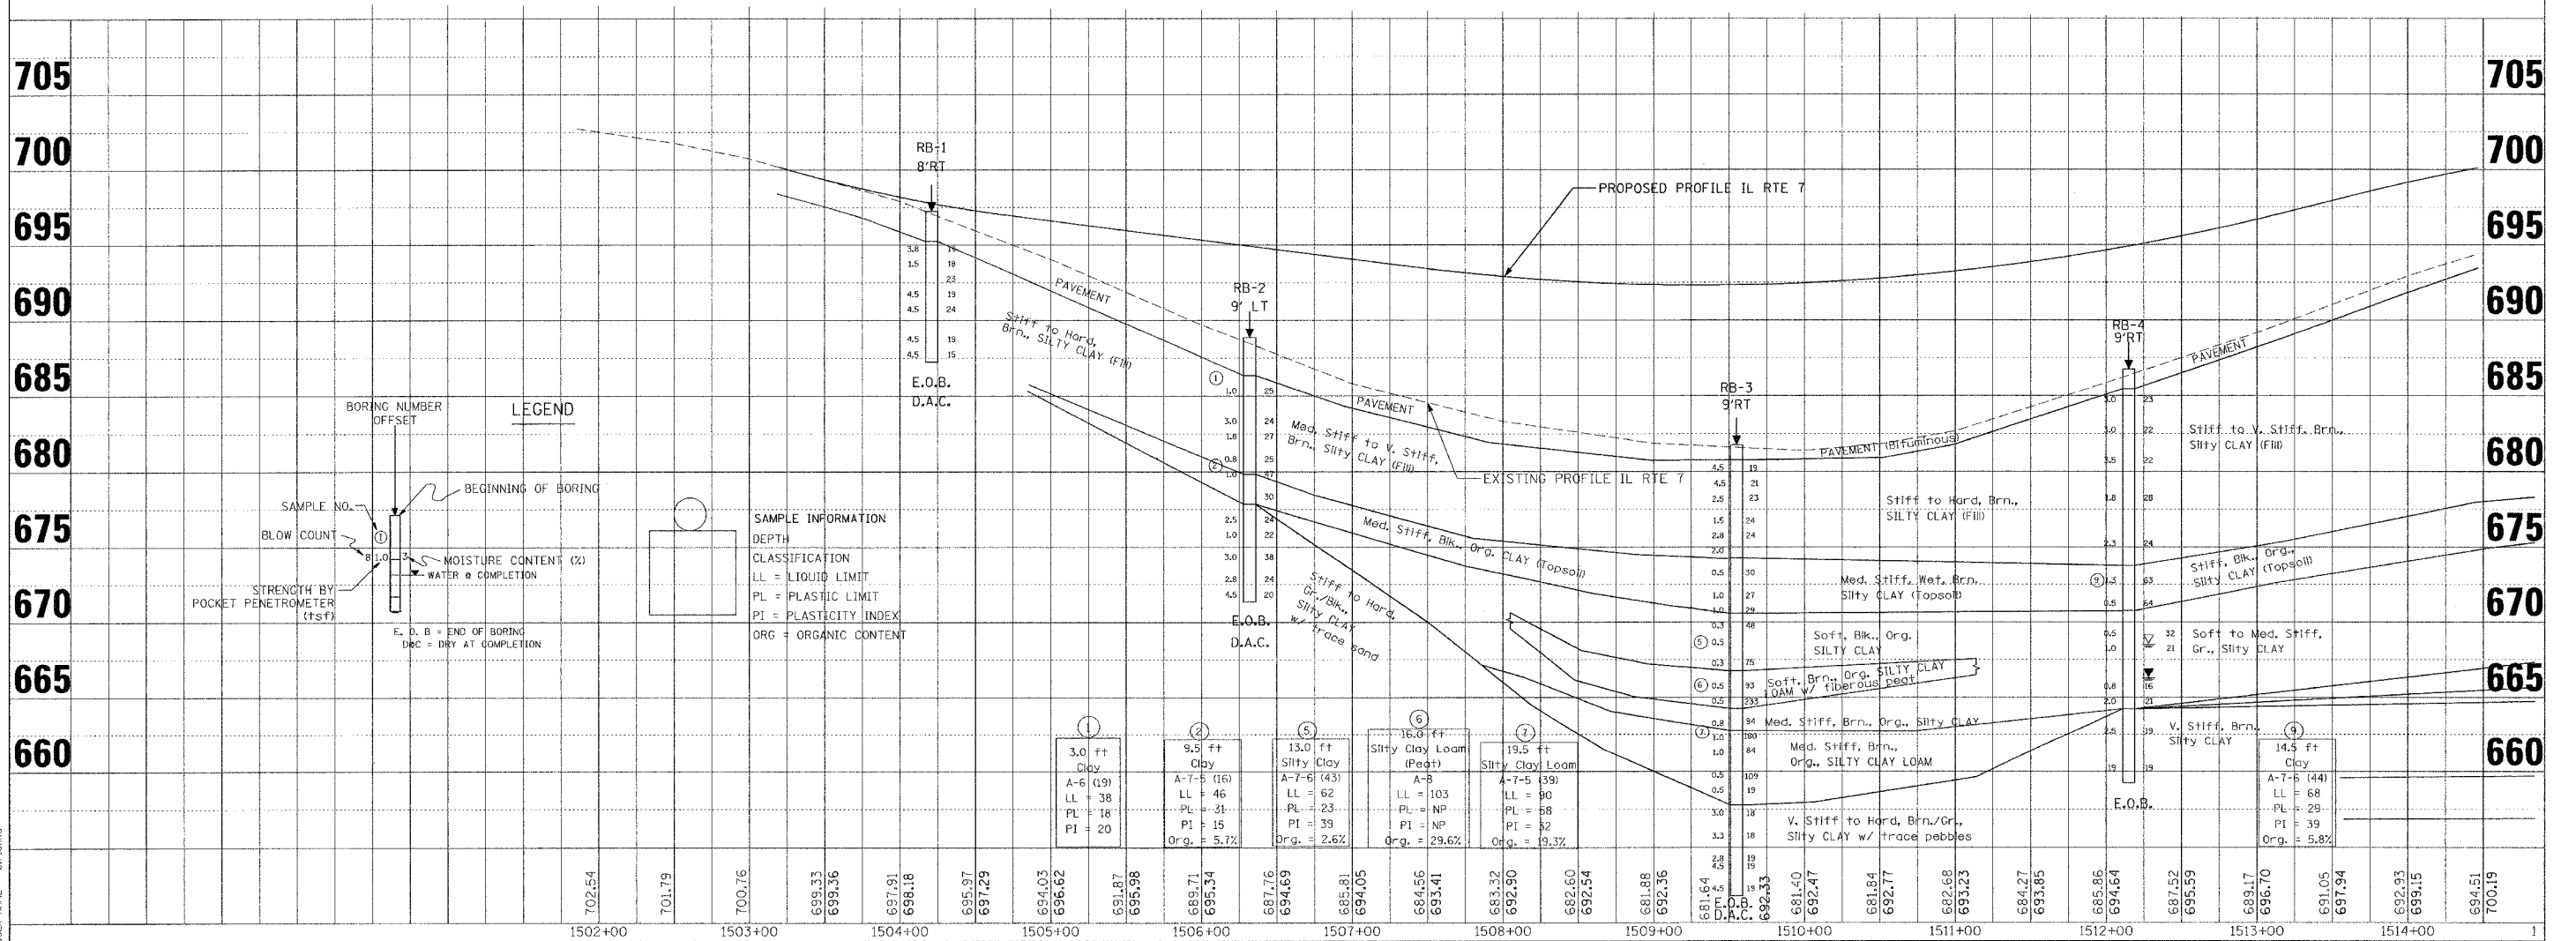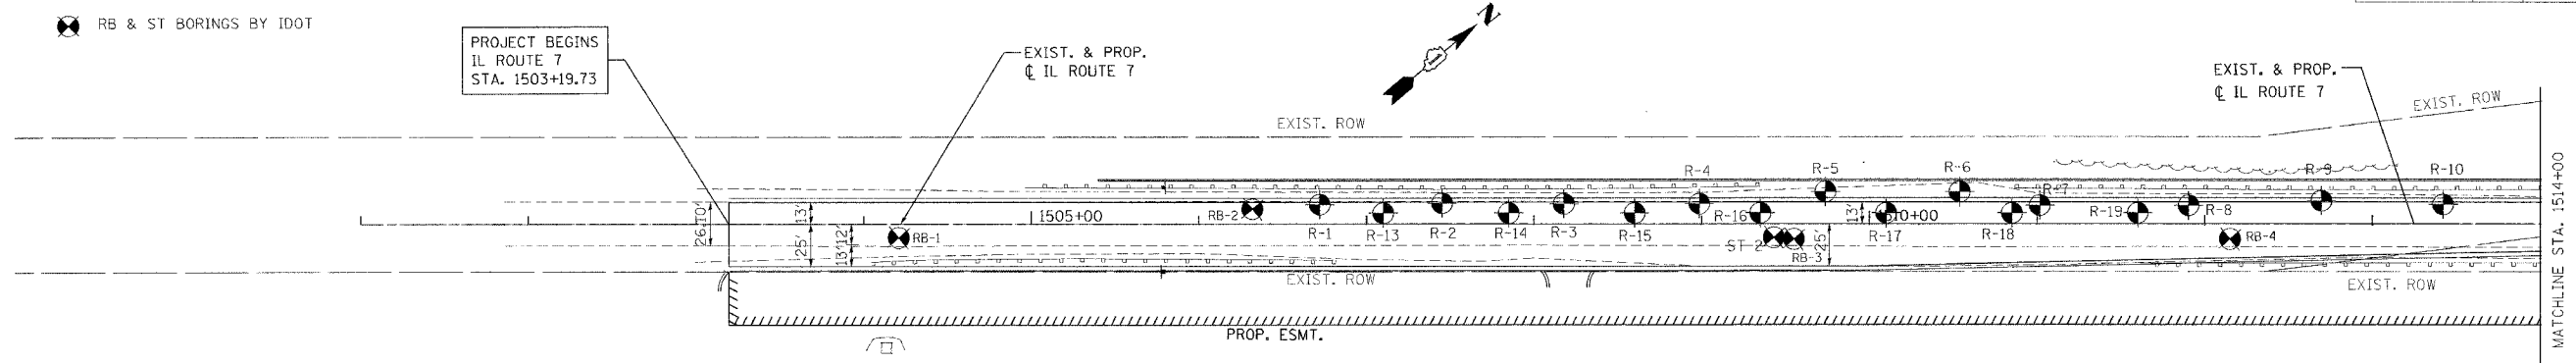

PLOT DATE = 12/13/2005
 FILE NAME = c:\p\proj\62712\111106\1503a.sht.dgn
 USER NAME = g...