


PLOT DATE = 3/9/2006
 PLOT TIME = 10:54 AM
 PLOT SCALE = 1"=40'
 REFERENCE = 4987*

ORIGINAL SURVEYED
 SURVEY PLOTTED
 DATE
 BY
 NO.

FINAL SURVEYED
 SURVEY PLOTTED
 DATE
 BY
 NO.

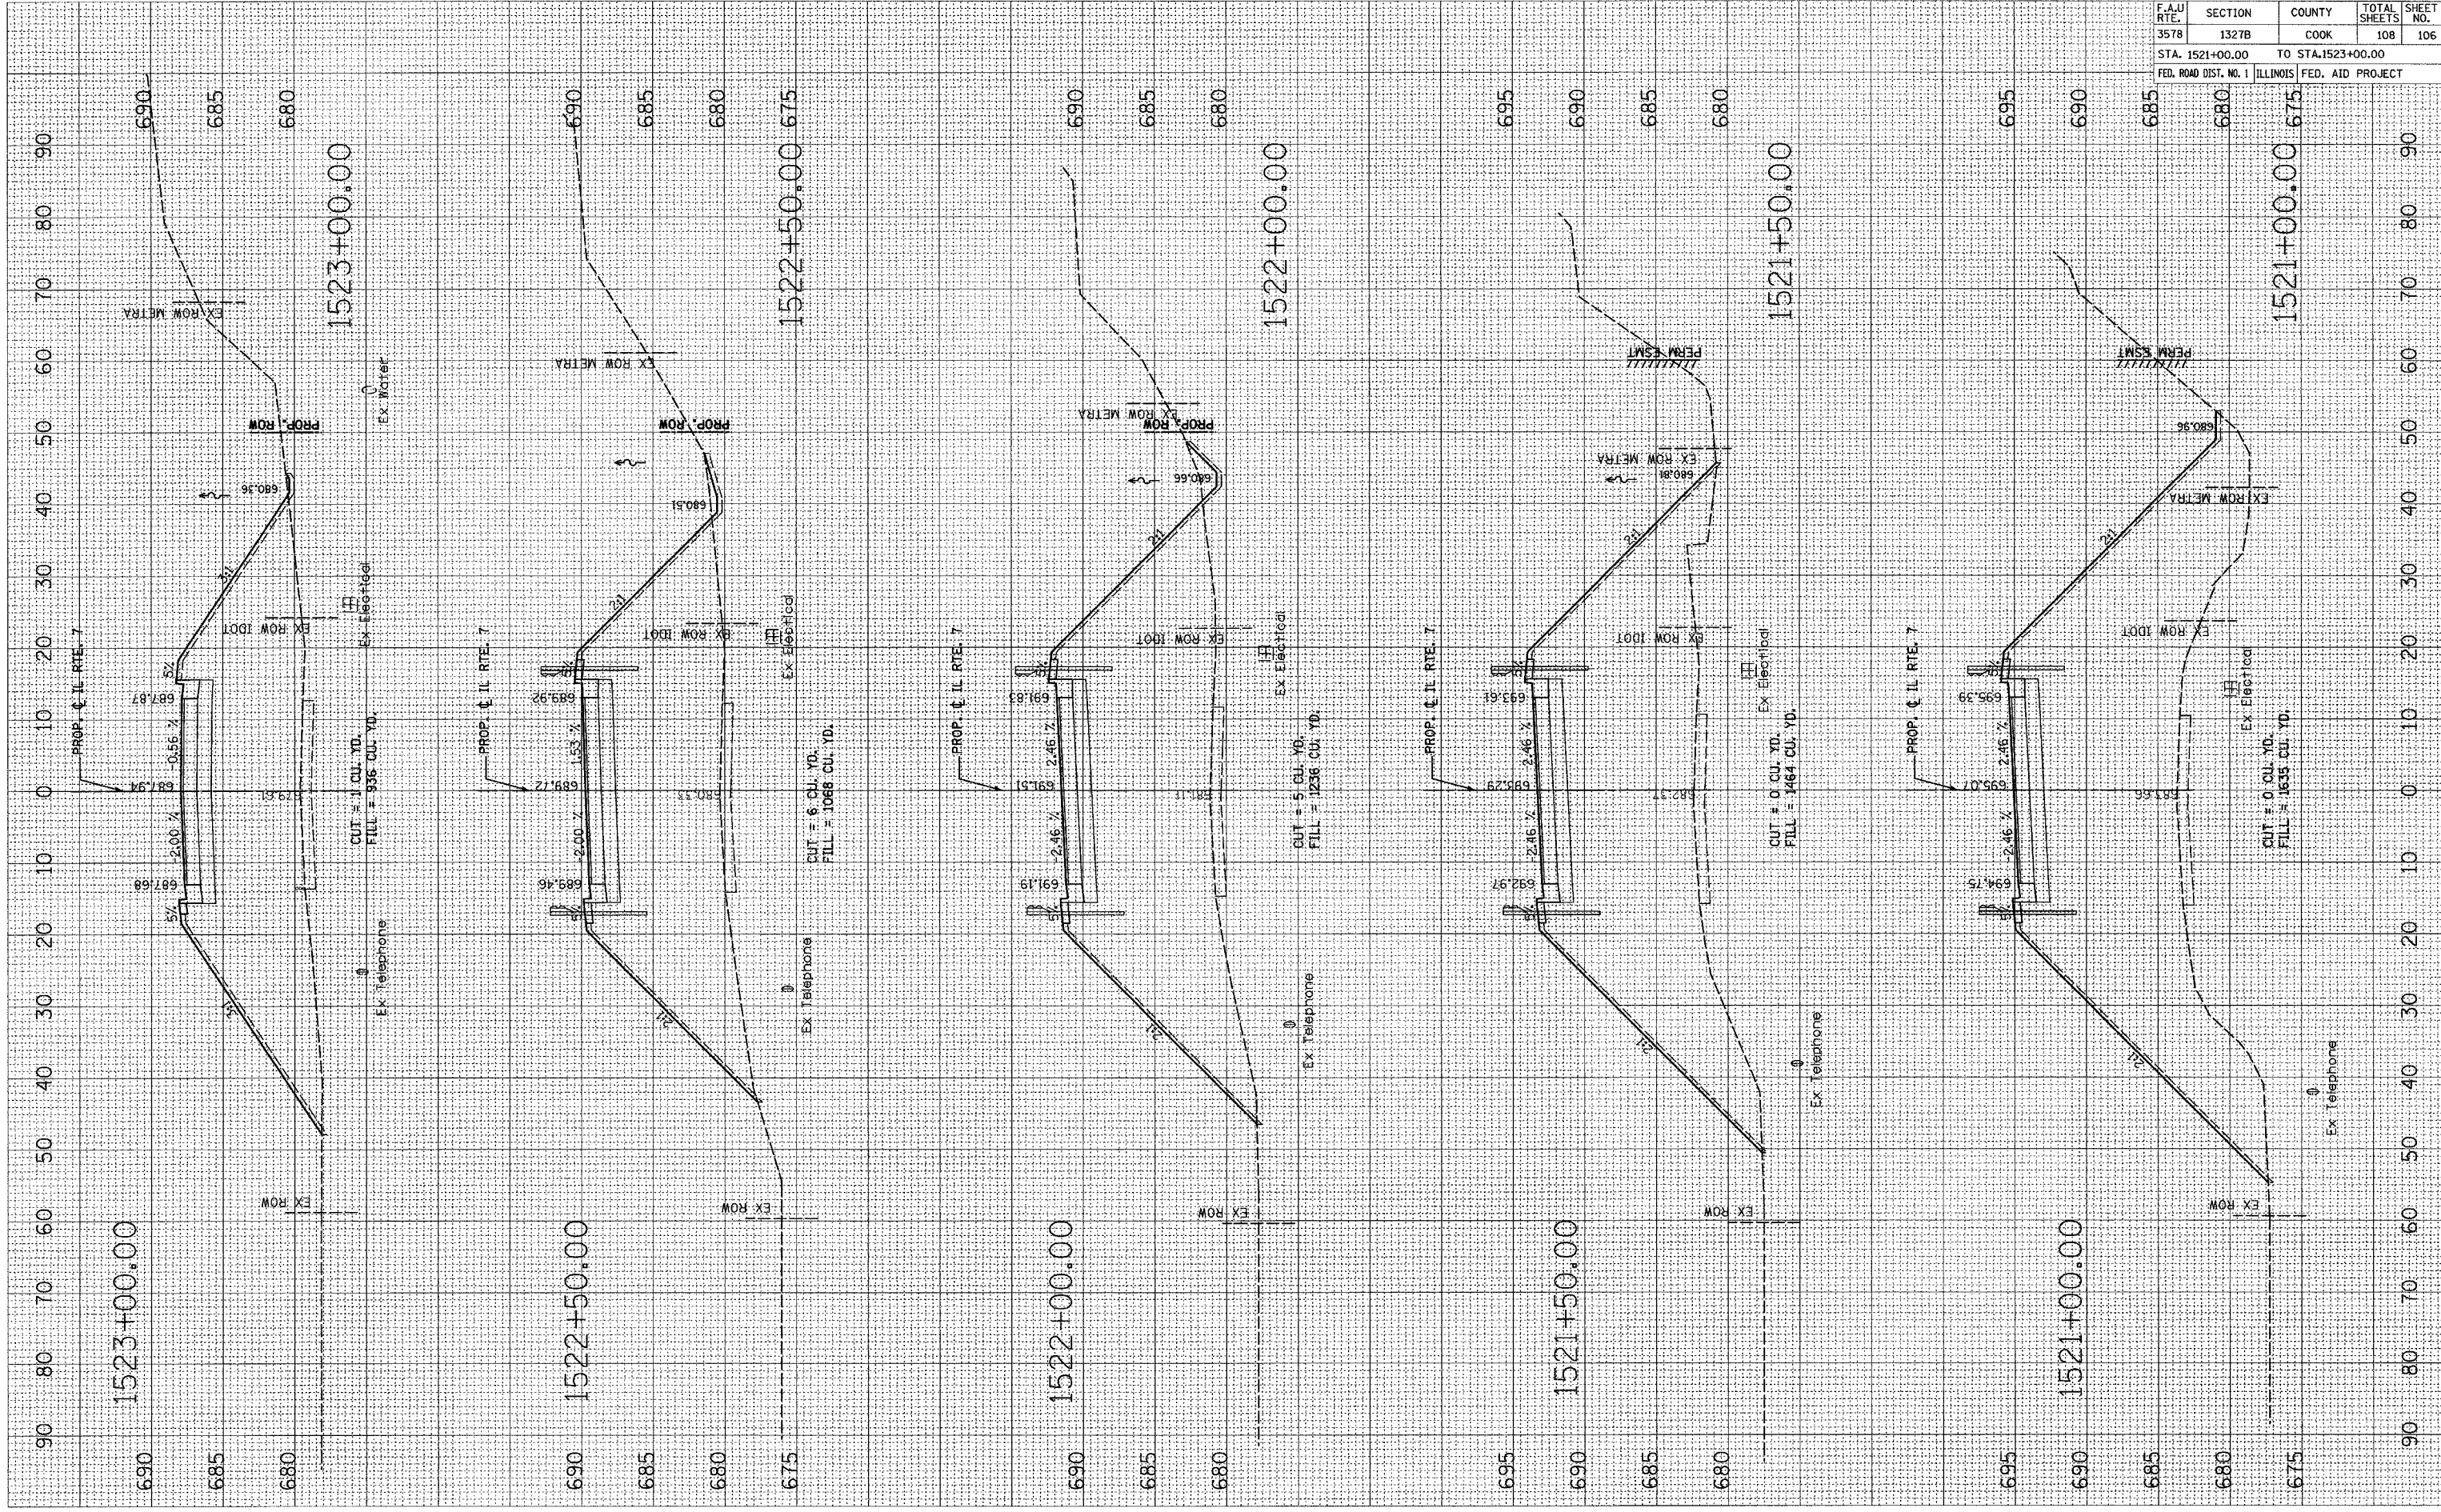

F.A.U. RTE.	SECTION	COUNTY	TOTAL SHEETS	SHEET NO.
3578	1327B	COOK	108	106
STA. 1521+00.00		TO STA. 1523+00.00		
FED. ROAD DIST. NO. 1		ILLINOIS FED. AID PROJECT		

CONTRACT NO. 62712