


PLOT DATE = 2/9/2005
 DRAWN BY = [Signature]
 PLOT SCALE = HORIZONTAL
 REFERENCE = SHEET #

ORIGINAL SURVEYED
 SURVEY PLOTTED
 DATE
 BY
 AREAS CHECKED

FINAL SURVEYED
 SURVEY PLOTTED
 DATE
 BY
 AREAS CHECKED

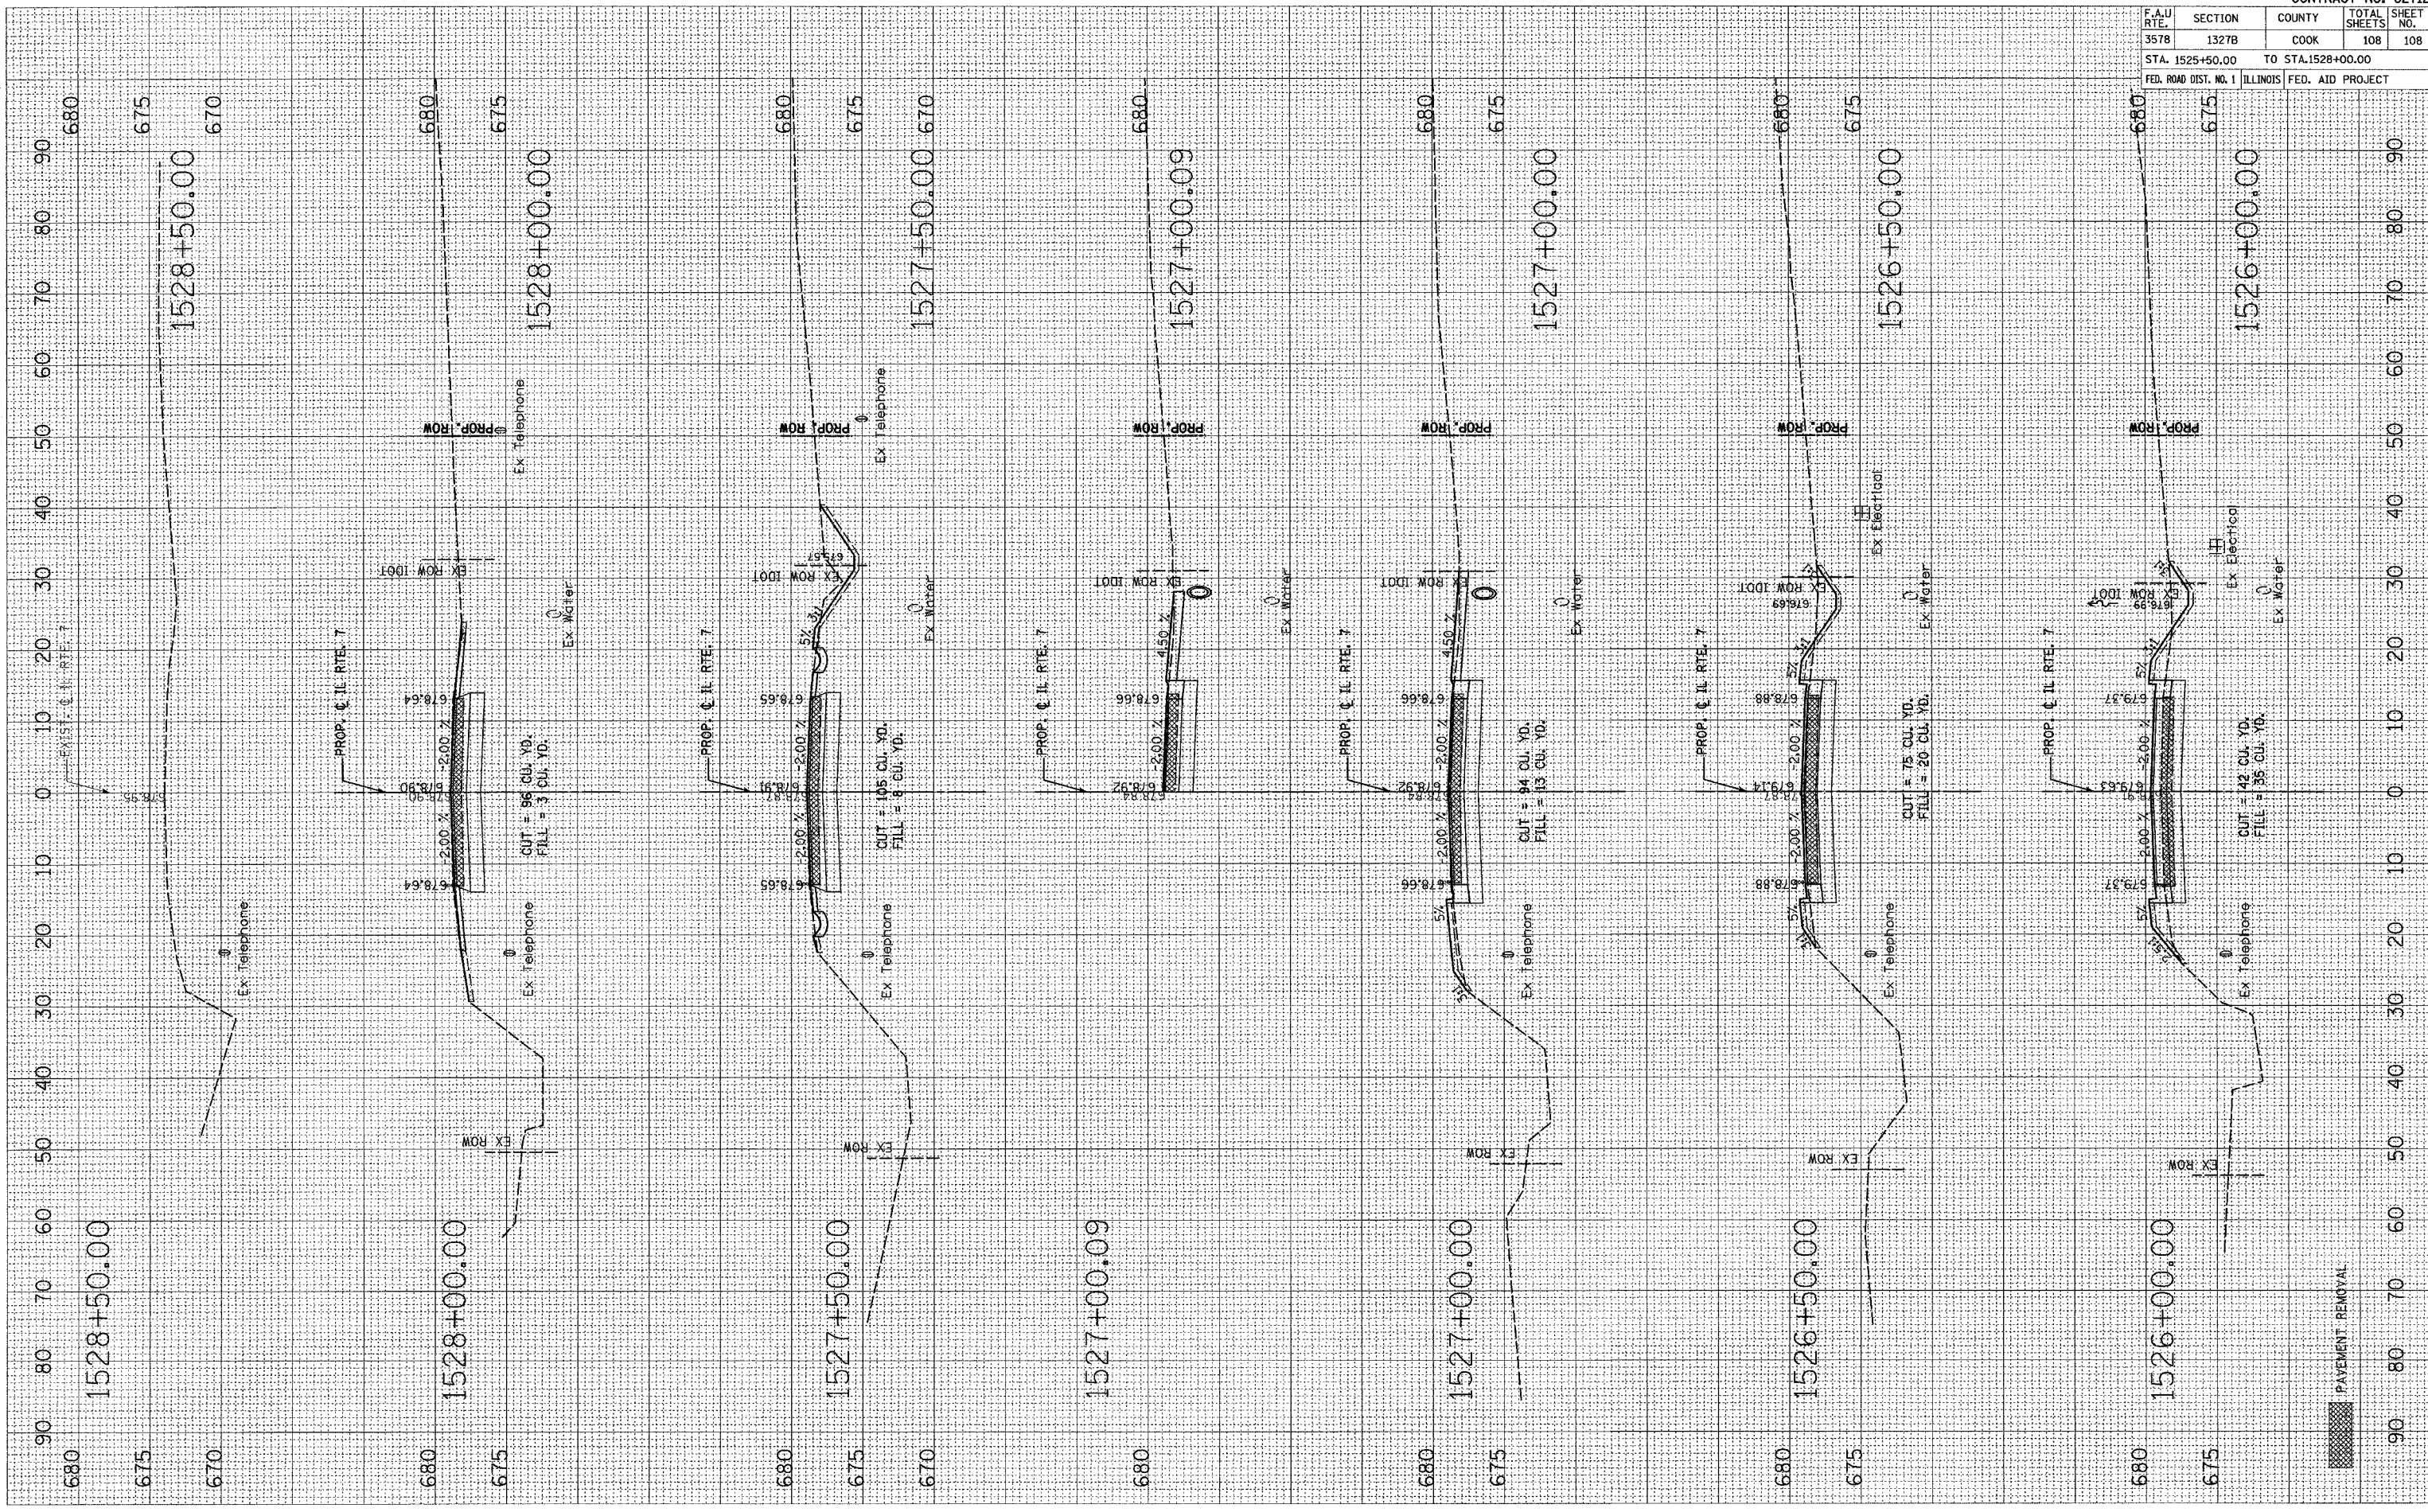

CONTRACT NO. 62712

F.A.U. RTE.	SECTION	COUNTY	TOTAL SHEETS	SHEET NO.
357B	1327B	COOK	108	108
STA. 1525+50.00 TO STA. 1528+00.00				
FED. ROAD DIST. NO. 1 ILLINOIS FED. AID PROJECT				

PAVEMENT REMOVAL