


F.A. RTE.	SECTION	COUNTY	TOTAL SHEETS	SHEET NO.
* 2004-025 RS	LAKE	ILLINOIS	116	19
STA. TO STA.		FED. ROAD DIST. NO.		
* PARK ROADS CONTRACT NO. 62745		ILLINOIS FED. AID PROJECT		
IDNR FILE NO. 2-03-025				

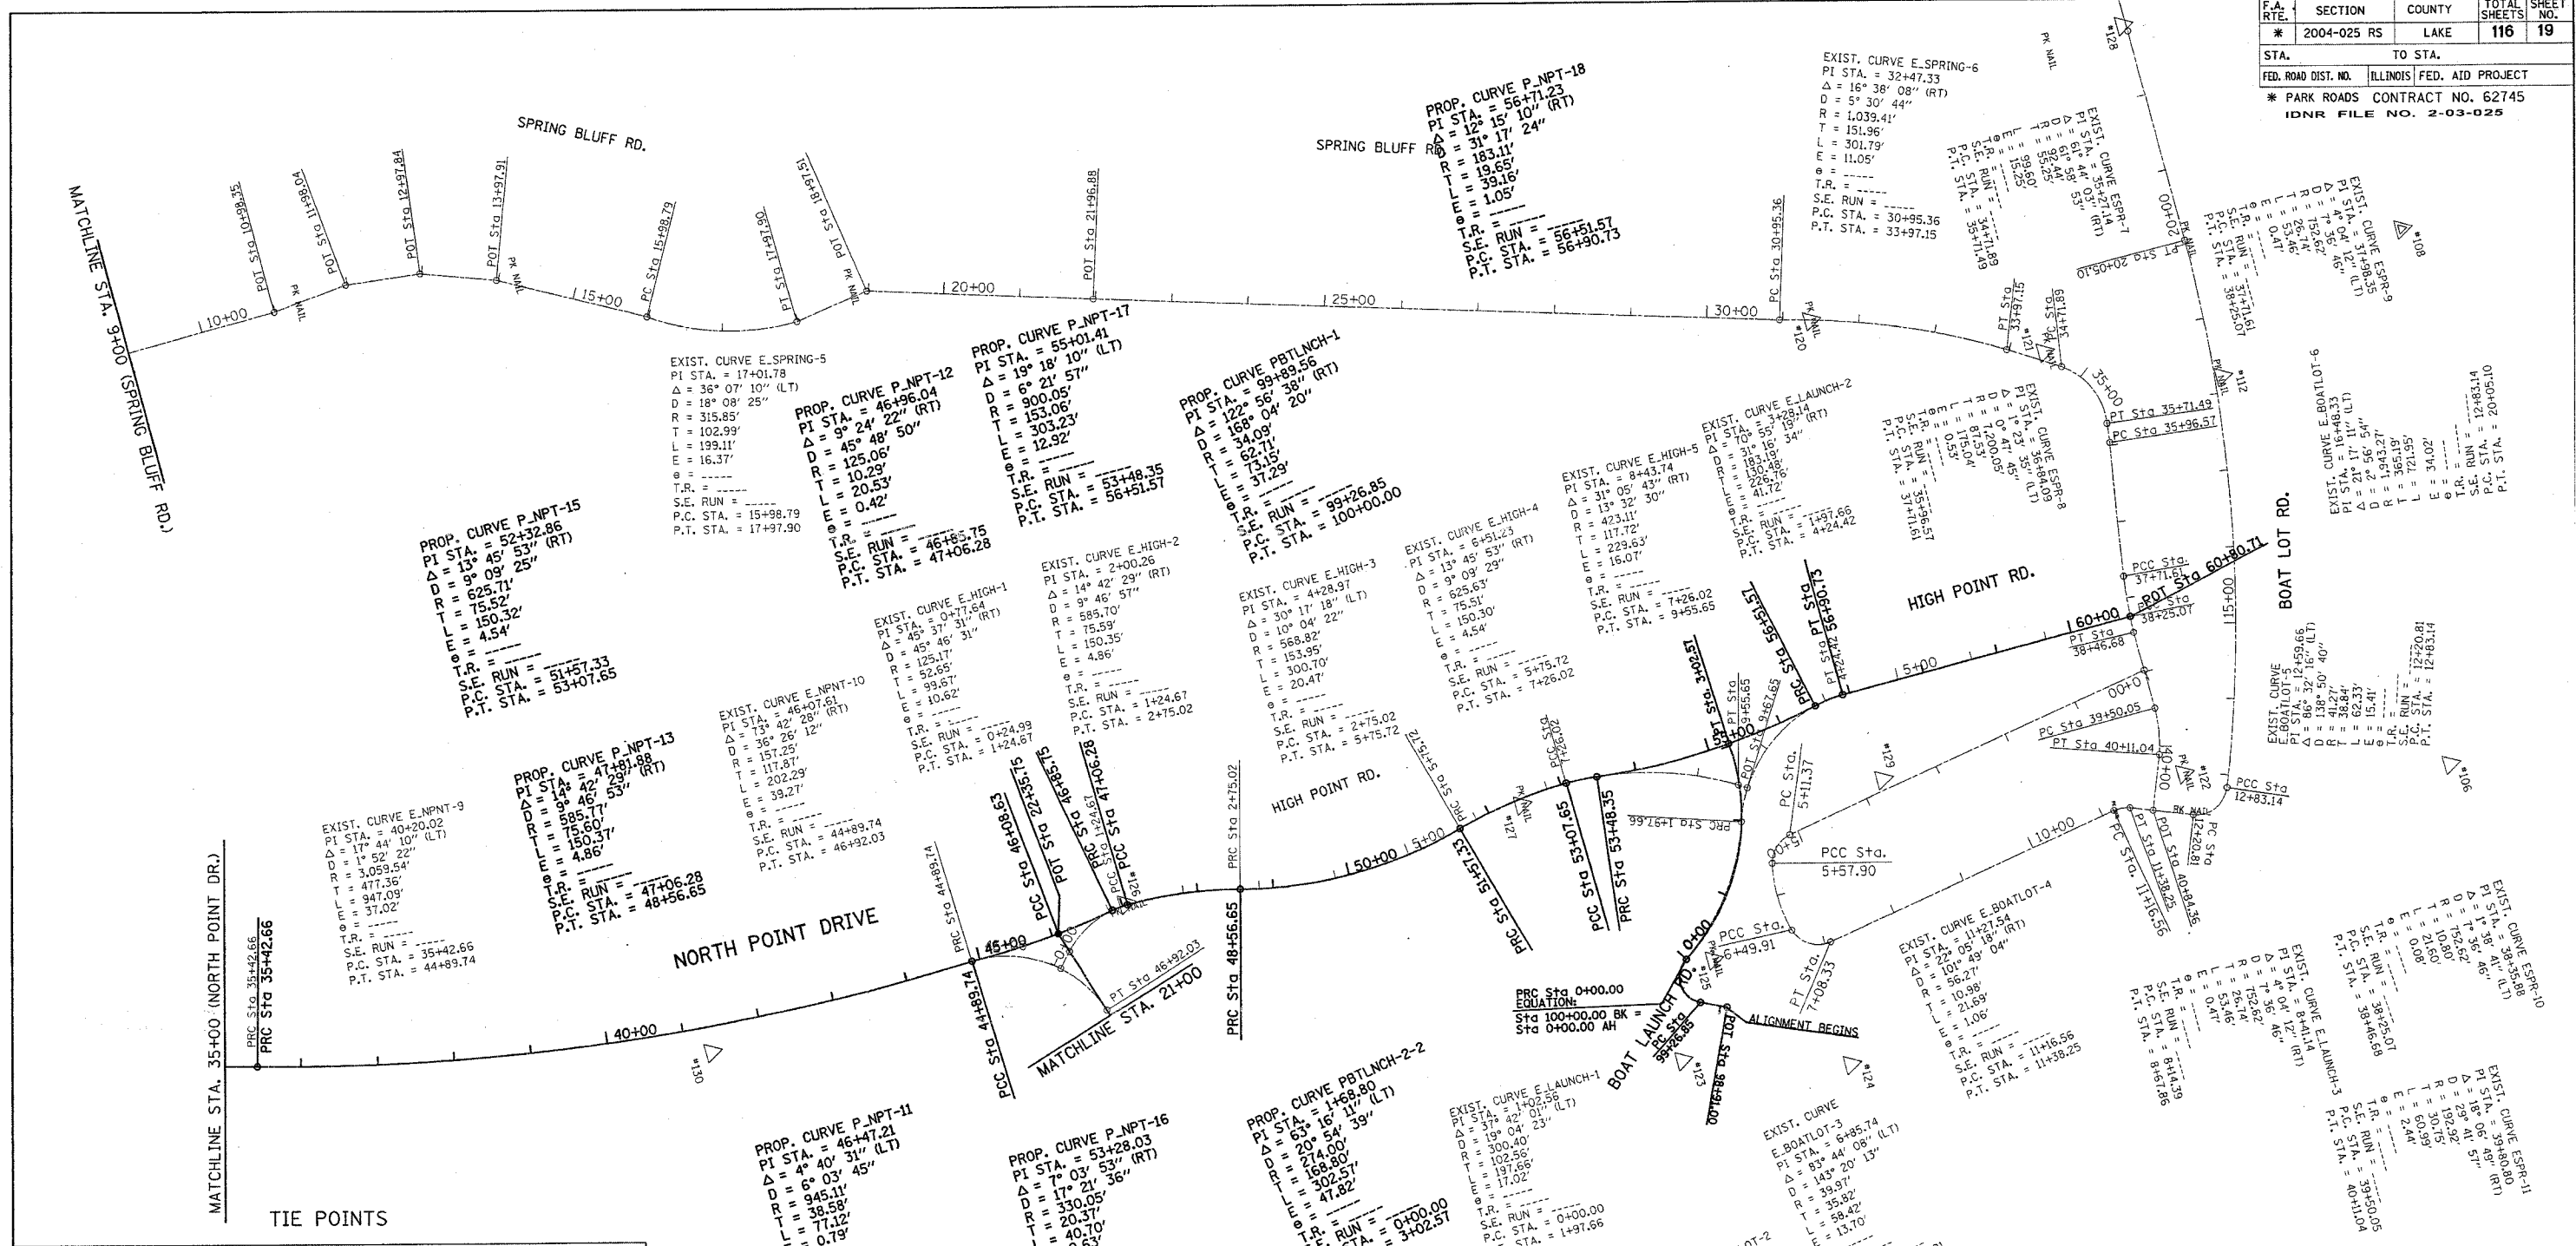

TIE POINTS

#06	IRON ROD N=2122455.503 E=1126859.906 ELEV.=585.854	#20	PK NAIL N=2121804.230 E=1126080.326 ELEV.=587.455	#26	PK NAIL N=2120739.073 E=1126577.155 ELEV.=591.489
#08	BRASS DISC N=2122578.935 E=1126168.522 ELEV.=586.977	#21	PK NAIL N=2122088.318 E=1126201.253 ELEV.=588.236	#27	PK NAIL N=2121272.051 E=1126590.181 ELEV.=591.312
#12	PK NAIL N=2122303.931 E=1126293.116 ELEV.=588.983	#22	PK NAIL N=2122118.594 E=1126780.675 ELEV.=601.980	#28	N=2122298.640 E=1125819.340 ELEV.=588.160
		#23	CHISELED "X" N=2121386.481 E=1126963.174 ELEV.=588.821	#29	PK NAIL N=2121737.905 E=1126684.653 ELEV.=586.536
		#24	CHISELED "X" N=2121599.049 E=1127033.148 ELEV.=586.080	#30	N=2120165.801 E=1126620.116 ELEV.=590.301
		#25	PK NAIL N=2121460.730 E=1126852.819 ELEV.=587.373		

REVISIONS	
NAME	DATE

ILLINOIS DEPARTMENT OF TRANSPORTATION

**NORTH POINT MARINA
ALIGNMENT AND TIES**

SCALE: VERT. _____
HORIZ. _____

DATE _____

DRAWN BY _____
CHECKED BY _____

PLOT DATE = 1/4/2006
 FILE NAME = c:\projects\p134482\ah\enr.dwg
 PLOT SCALE = 1/8"=1'-0"
 USER NAME = drivakongh