


F.A. RTE.	SECTION	COUNTY	TOTAL SHEETS	SHEET NO.
*	2004-025 RS	LAKE	116	20
STA.		TO STA.		
FED. ROAD DIST. NO.	ILLINOIS	FED. AID PROJECT		
* PARK ROADS CONTRACT NO. 62745				
IDNR FILE NO. 2-03-025				

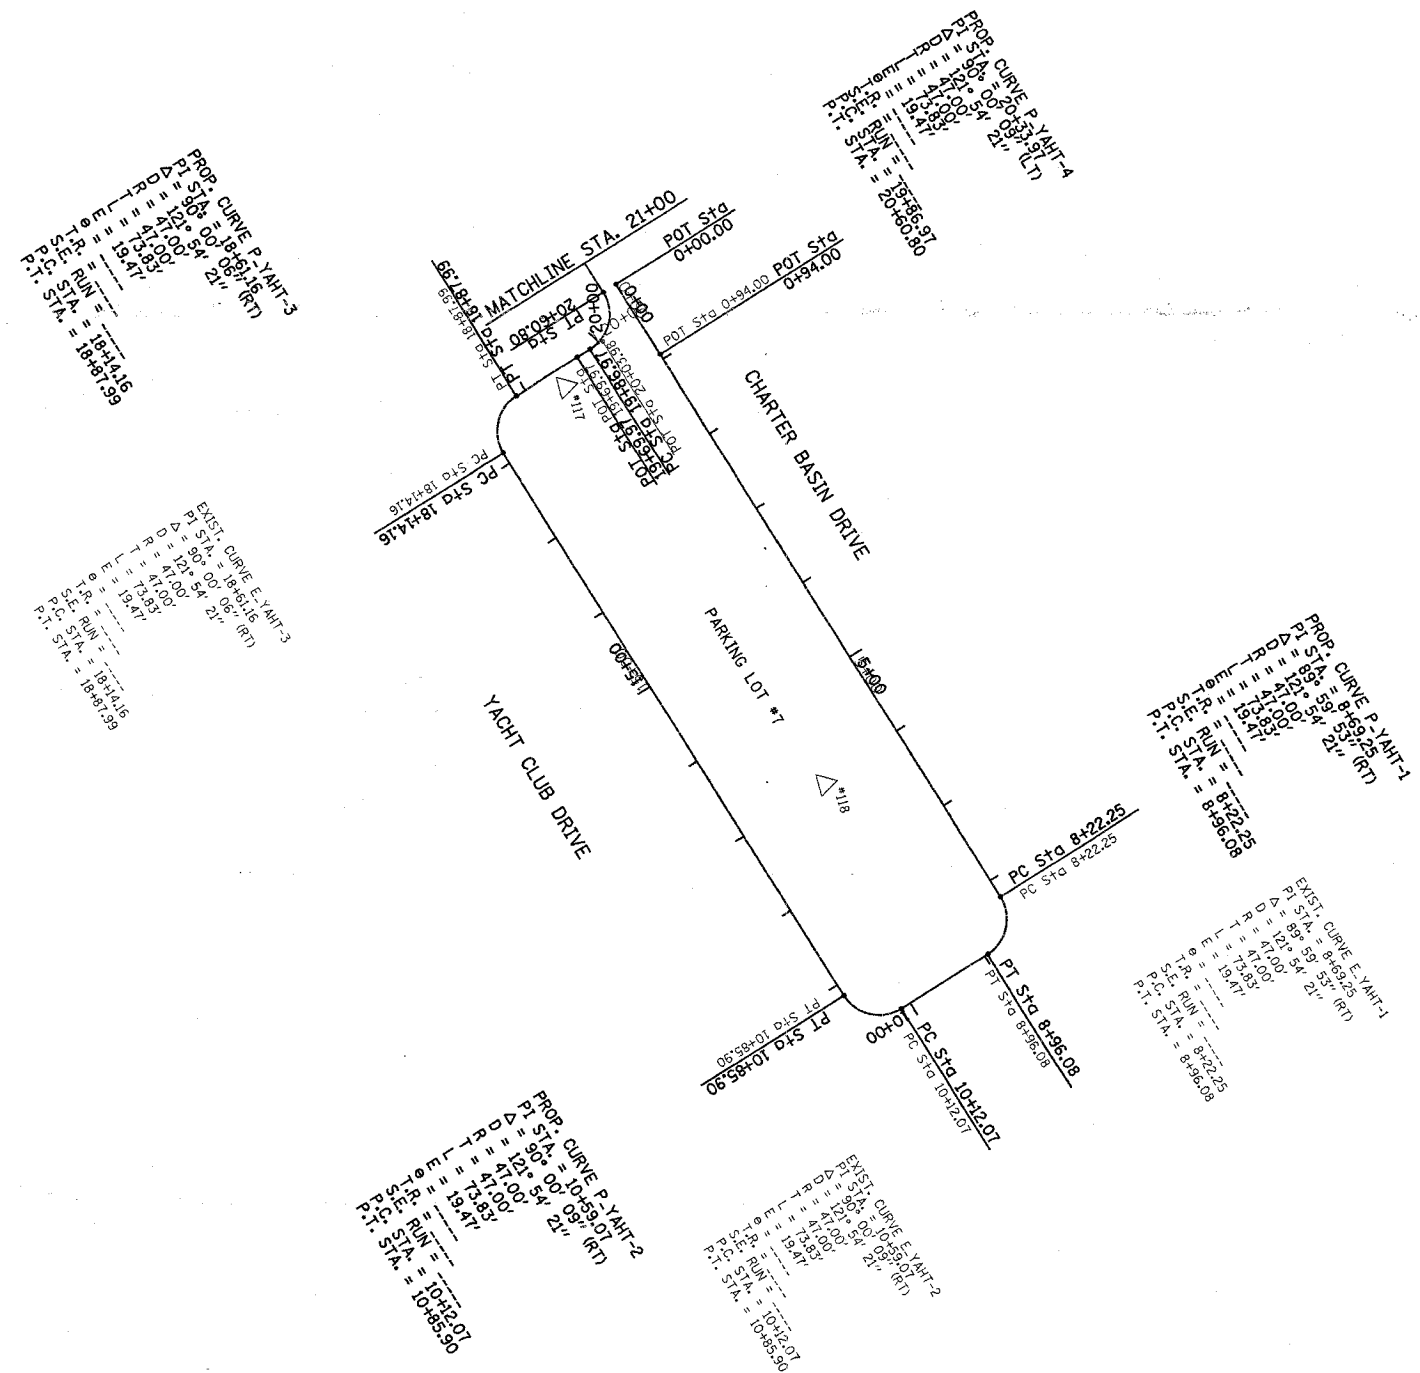

**TIE POINTS**

#17	PK NAIL N=2120626.733 E=1126851.134 ELEV.=591.493
#18	PK NAIL N=2120793.649 E=1127364.362 ELEV.=591.806

PLOT DATE = 1/4/2006  
 PLOT SCALE = 1/8"=1'-0"  
 USER NAME = drvakogon

REVISIONS	
NAME	DATE

ILLINOIS DEPARTMENT OF TRANSPORTATION

**NORTH POINT MARINA  
ALIGNMENT AND TIES**

SCALE: VERT.  
HORIZ.  
DATE

DRAWN BY  
CHECKED BY