



*REF-topblot
 *REF-prtblot

F.A. RTE.	SECTION	COUNTY	TOTAL SHEETS	SHEET NO.
* 2004-025 RS	LAKE	ILLINOIS	116	33

PLAN	DATE
SURVEYED	
ALIGNED	
CHECKED	
DATE	
BY	

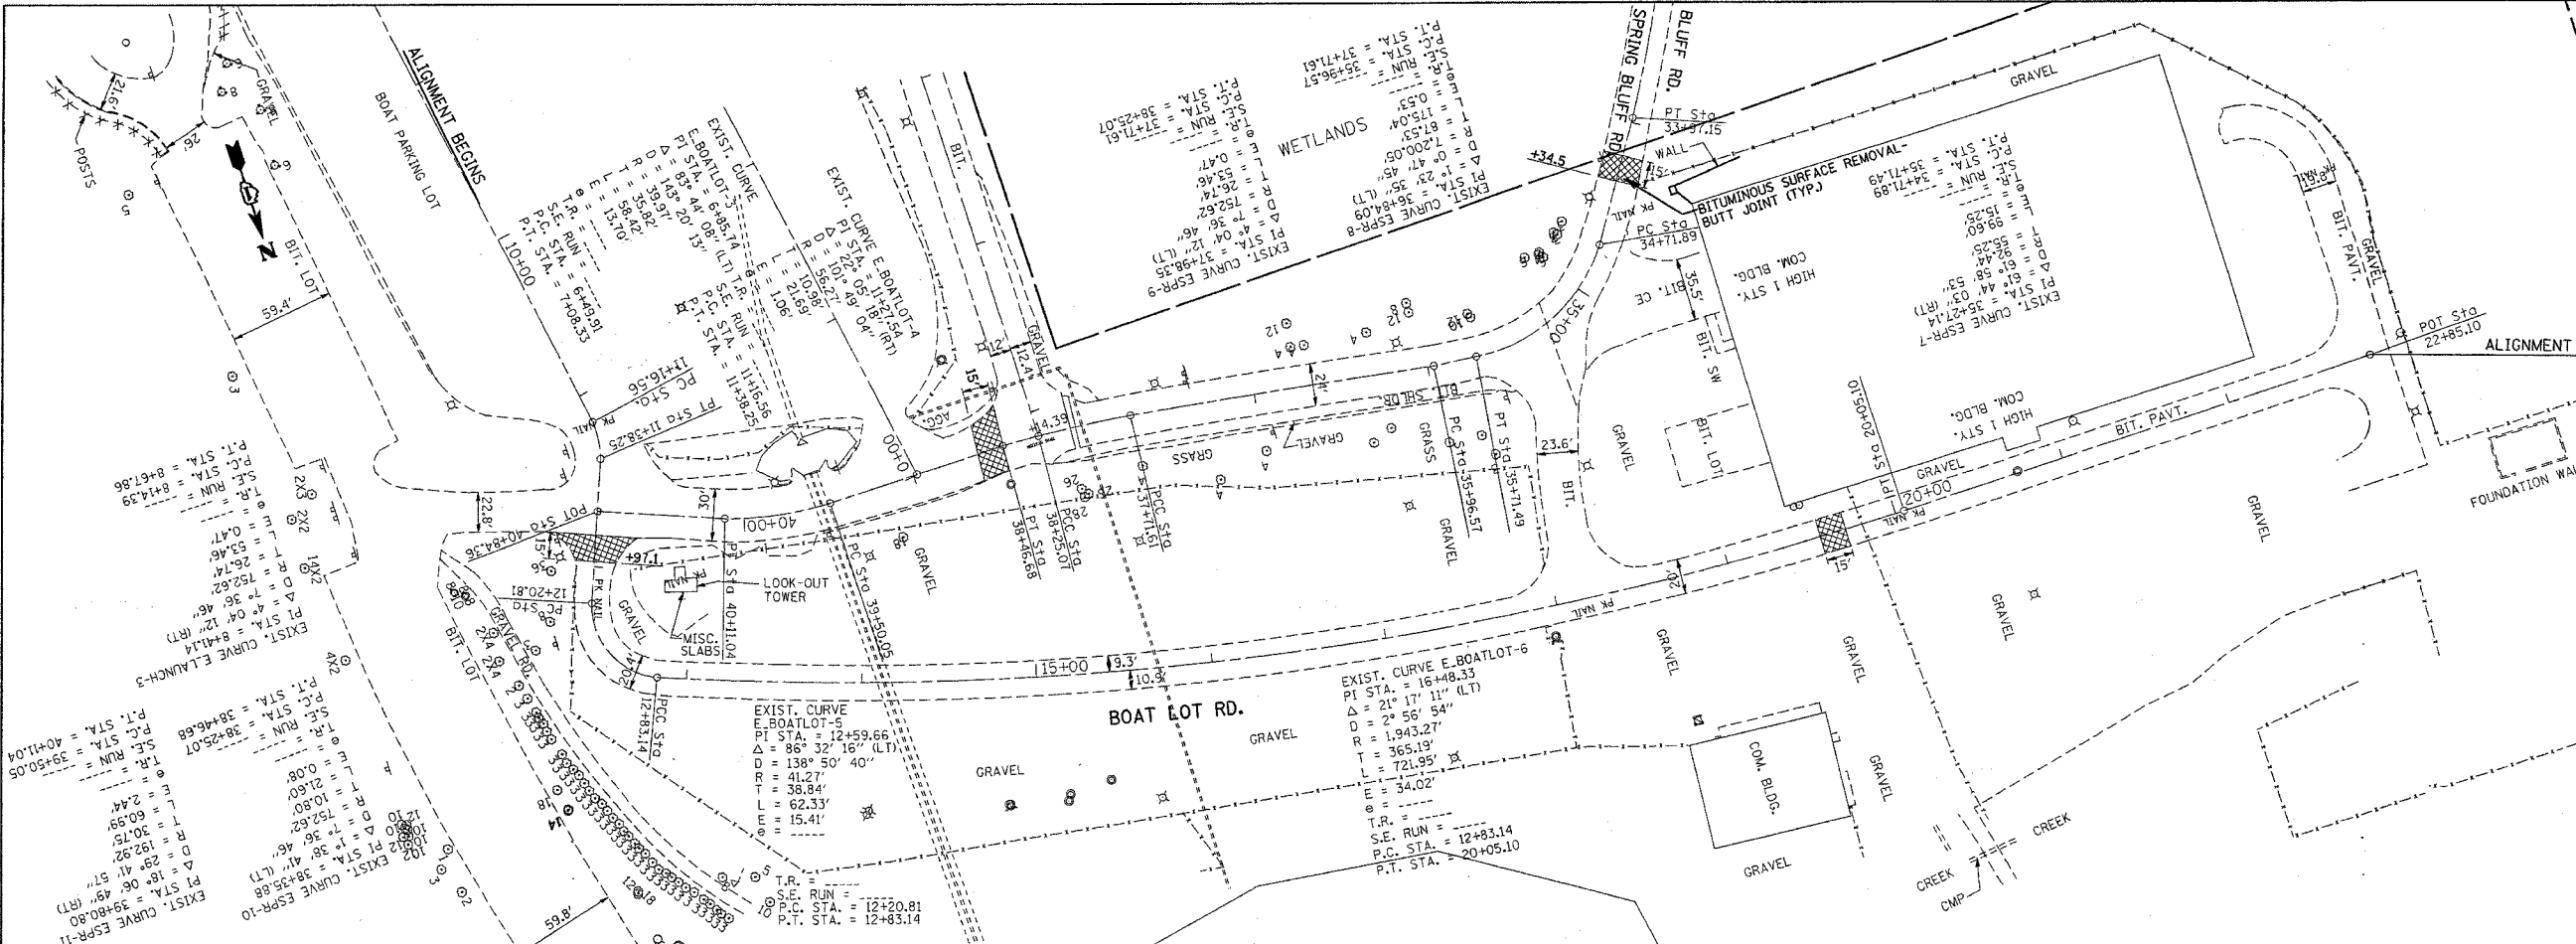

PROFILE	DATE
SURVEYED	
GRADES CHECKED	
STRUCTURE NOTATIONS OK'D	
NO.	

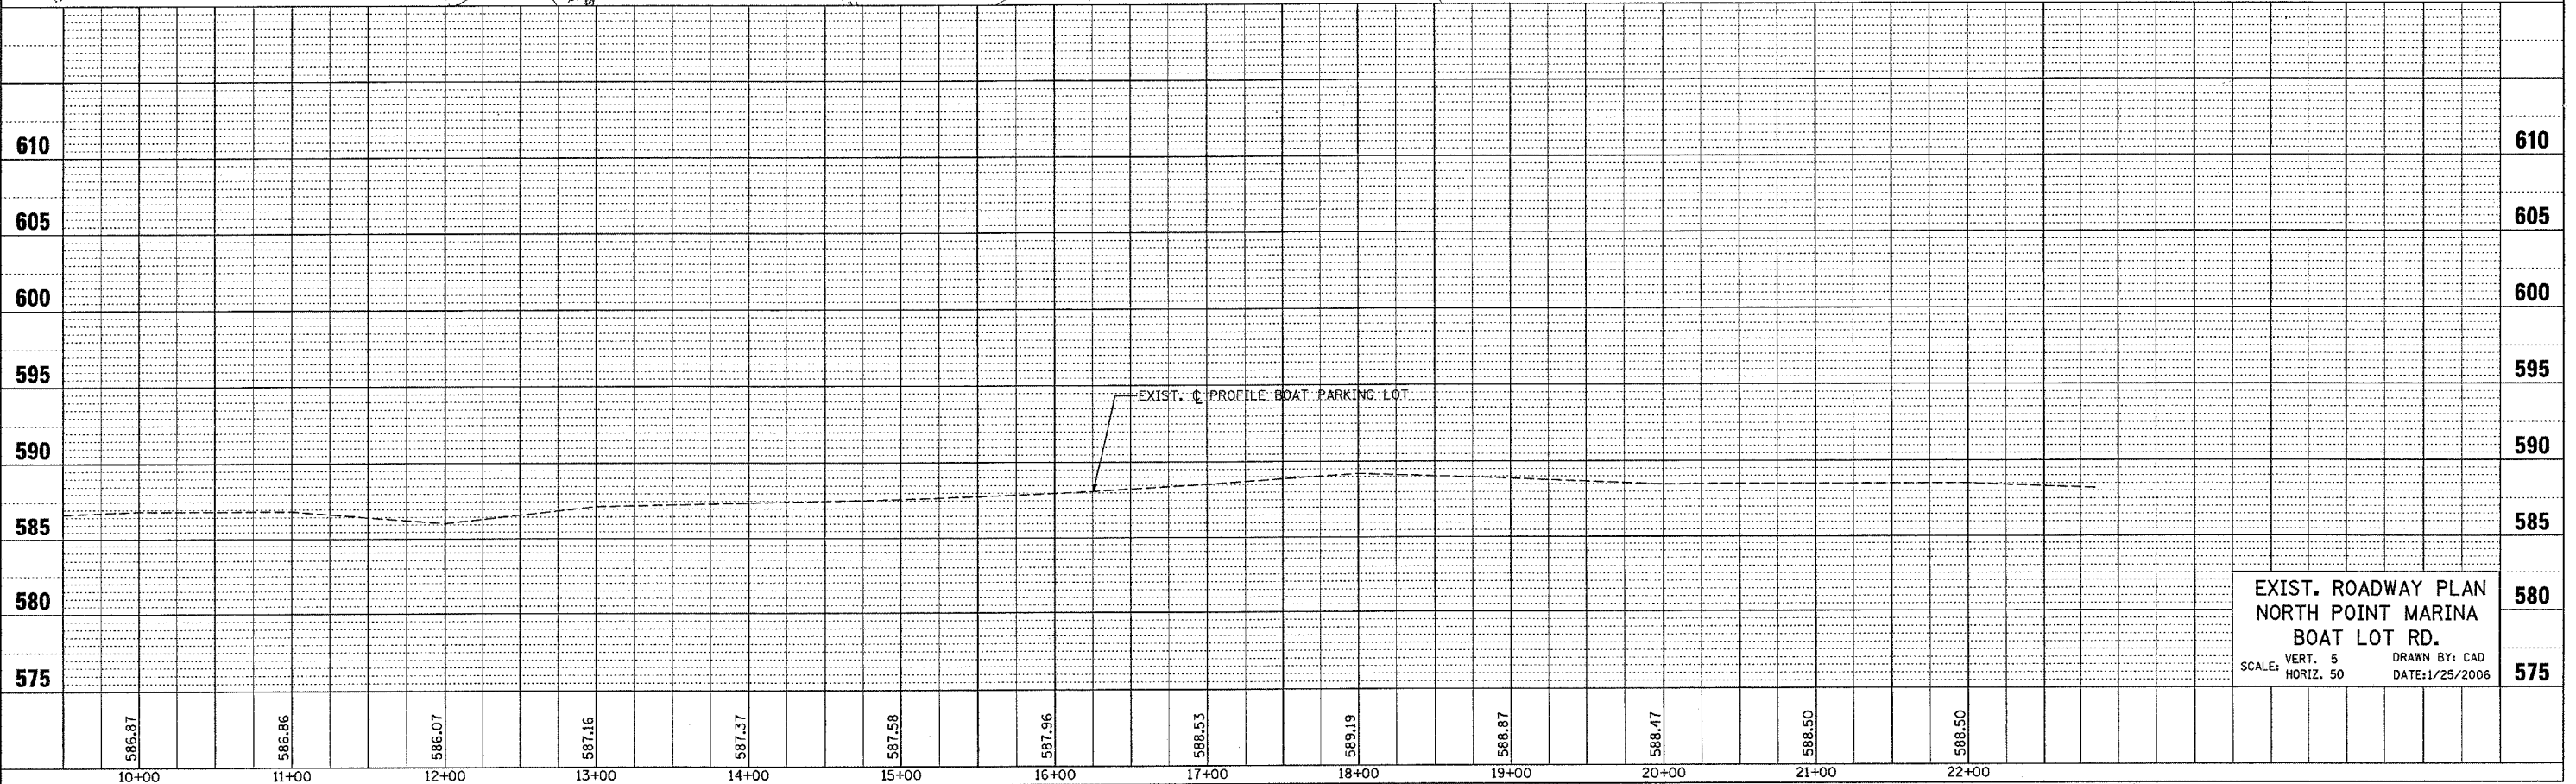

EXIST. ROADWAY PLAN
 NORTH POINT MARINA
 BOAT LOT RD.
 VERT. 5
 HORIZ. 50
 DRAWN BY: CAD
 DATE: 1/25/2006