


| | | | |
|---|---------|--------------------|--------------|
| * PARK ROADS | | CONTRACT NO. 62745 | |
| F.A. RTE. | SECTION | COUNTY | TOTAL SHEETS |
| * 2004-025 RS | LAKE | 116 | 109 |
| STA. 44+00.00 | | TO STA. 46+00.00 | |
| FED. ROAD DIST. NO. ILLINOIS FED. AID PROJECT | | | |

160 150 140 130 120 110 100 90 80 70 60 50 40 30 20 10 0 10 20 30 40 50 60 70 80 90 100 110 120 130 140 150 160

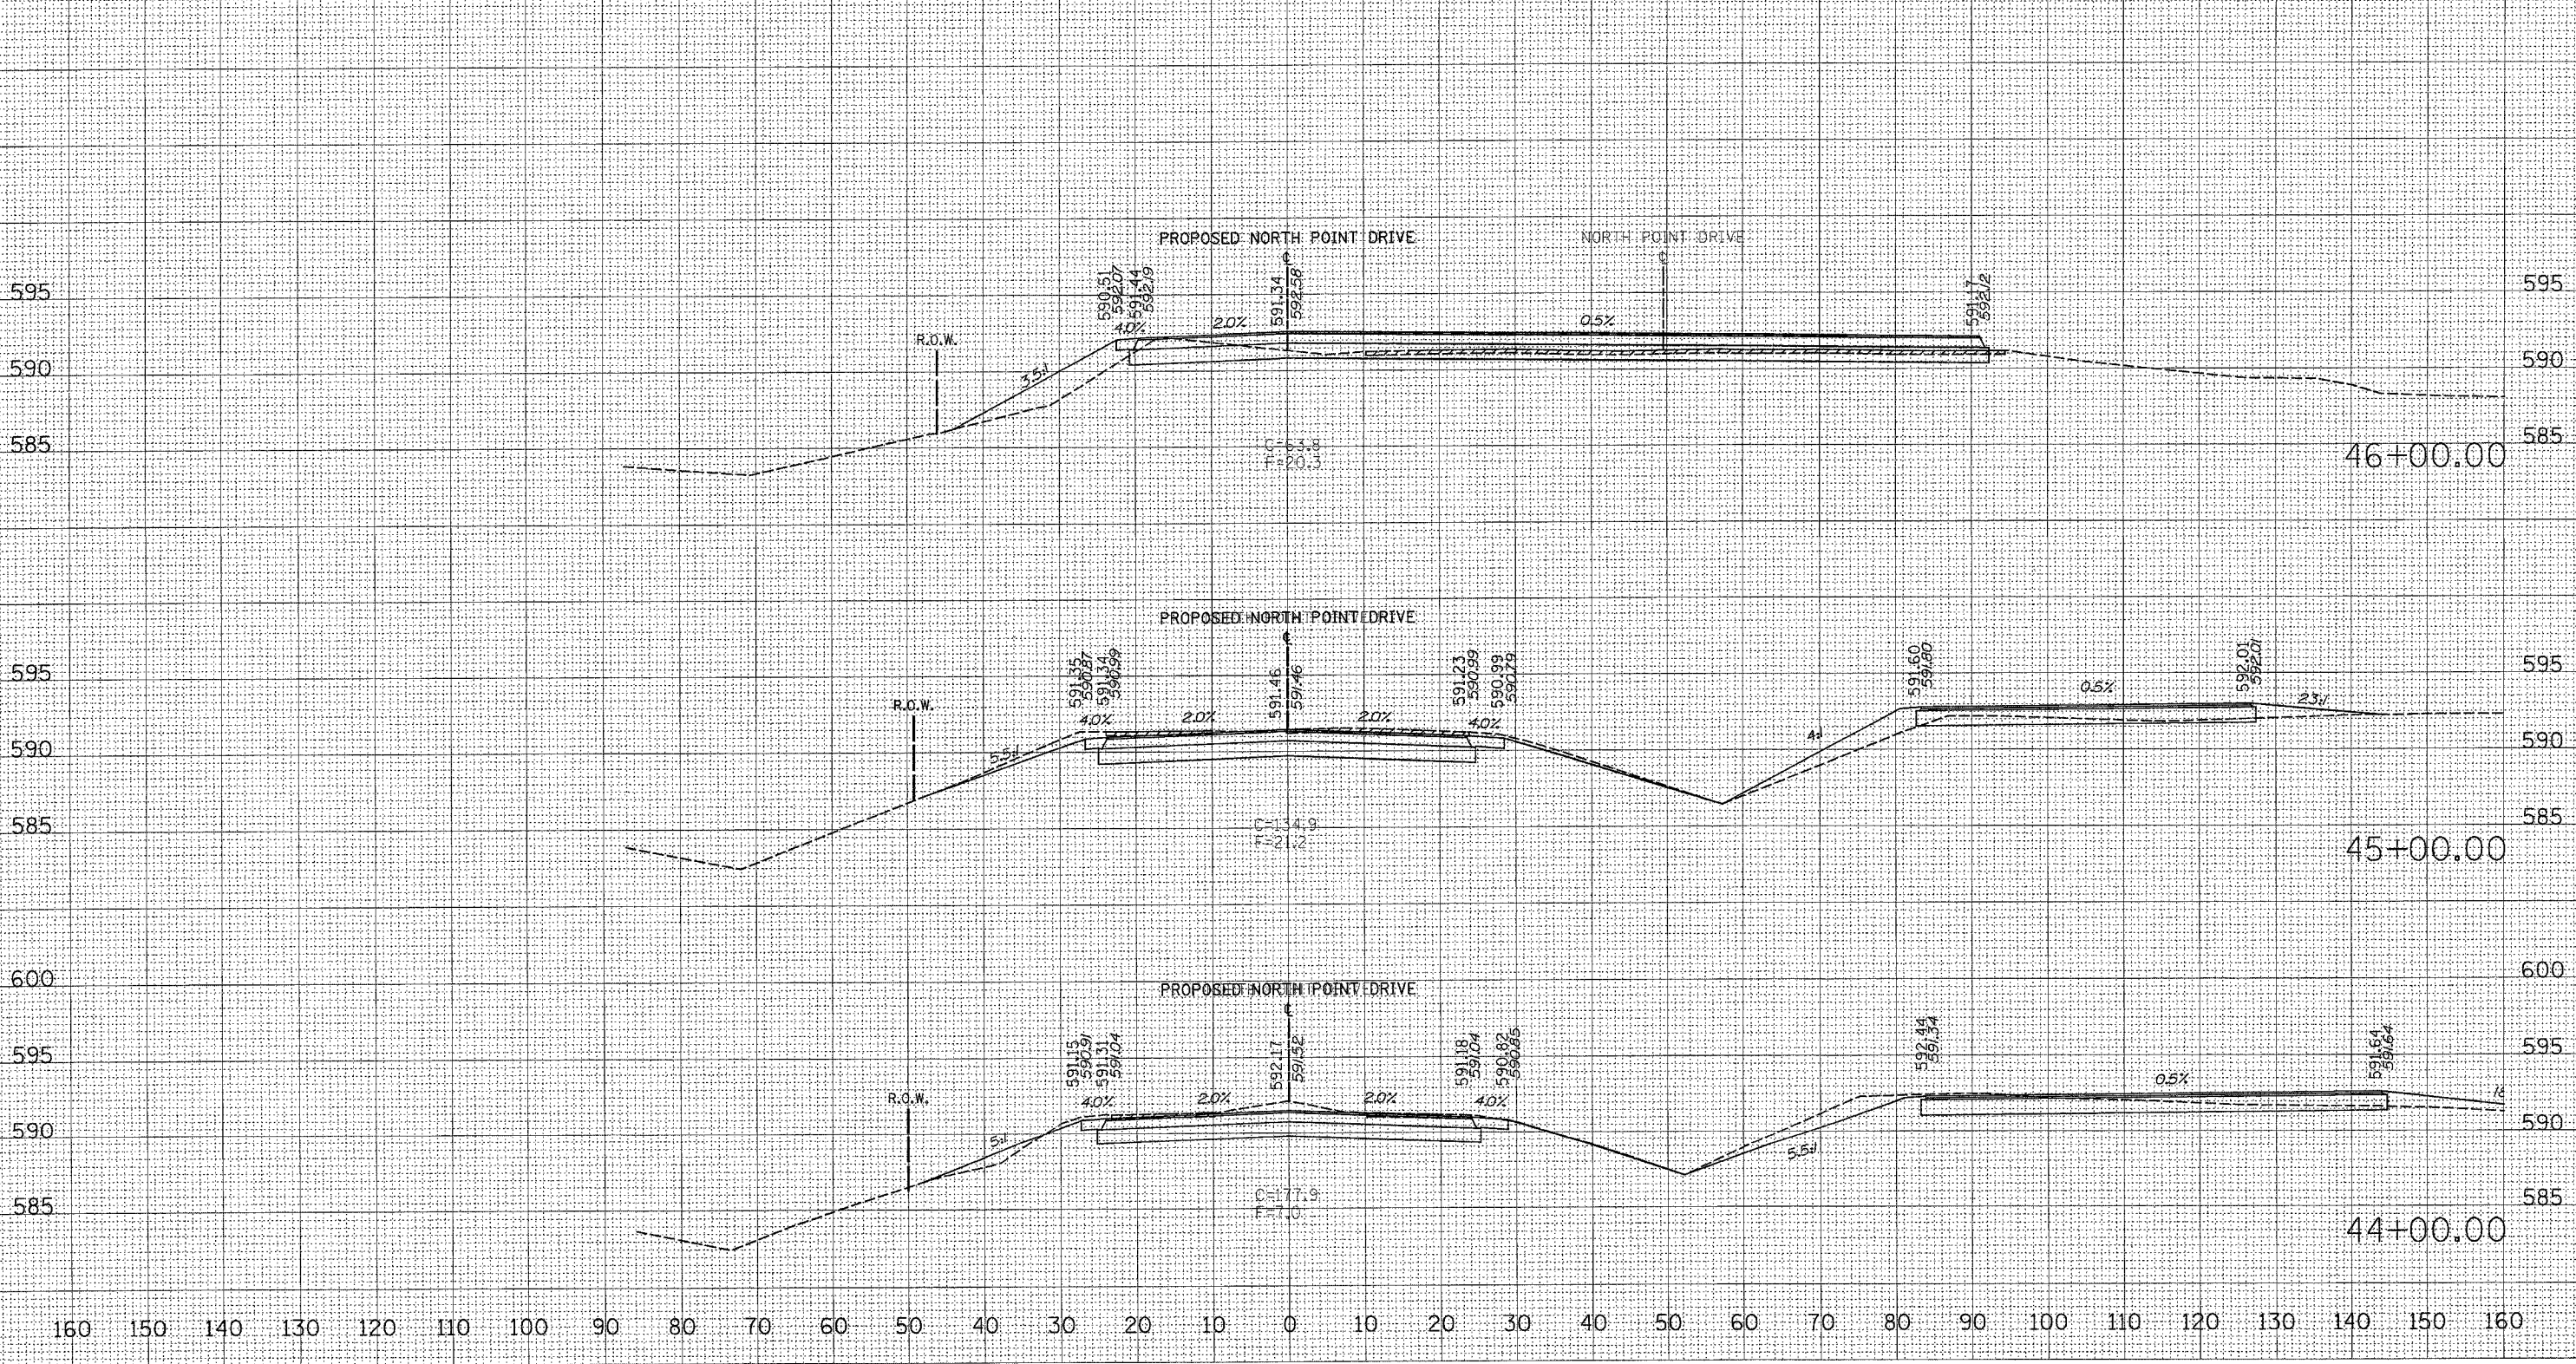

| | |
|--------------|---------------|
| DATE | BY |
| | |
| NO. | |
| FINAL SURVEY | SURVEYED |
| ROUTE BOOK | PLOTTED |
| NO. | TEMP. PLATE |
| | AREAS CHECKED |

| | |
|-----------------|---------------|
| DATE | BY |
| | |
| NO. | |
| ORIGINAL SURVEY | SURVEYED |
| ROUTE BOOK | PLOTTED |
| NO. | TEMP. PLATE |
| | AREAS CHECKED |

PLOT DATE = 12/13/2005
FILE NAME = c:\wpro\pva\p134482\va.pva.proroute\shp\shp.dwg
USER NAME = thomas