

* PARK ROADS		CONTRACT NO. 62745	
SECTION	COUNTY	TOTAL SHEETS	SHEET NO.
2004-025 RS	LAKE	116	115
STA. 20+00.00 TO STA. 22+00.00			
FED. ROAD DIST. NO.	ILLINOIS	FED. AID PROJECT	


FINAL SURVEY NOTE BOOK 40 CHECKED 56

DATE: _____ BY: _____

PLOT DATE = 12/13/2006
 FILE NAME = 121322006\121322006.dwg
 PLOT SCALE = 1/8"=1'-0"
 USER NAME = jmas

ORIGINAL SURVEY NOTE BOOK 40 CHECKED 56

DATE: _____ BY: _____

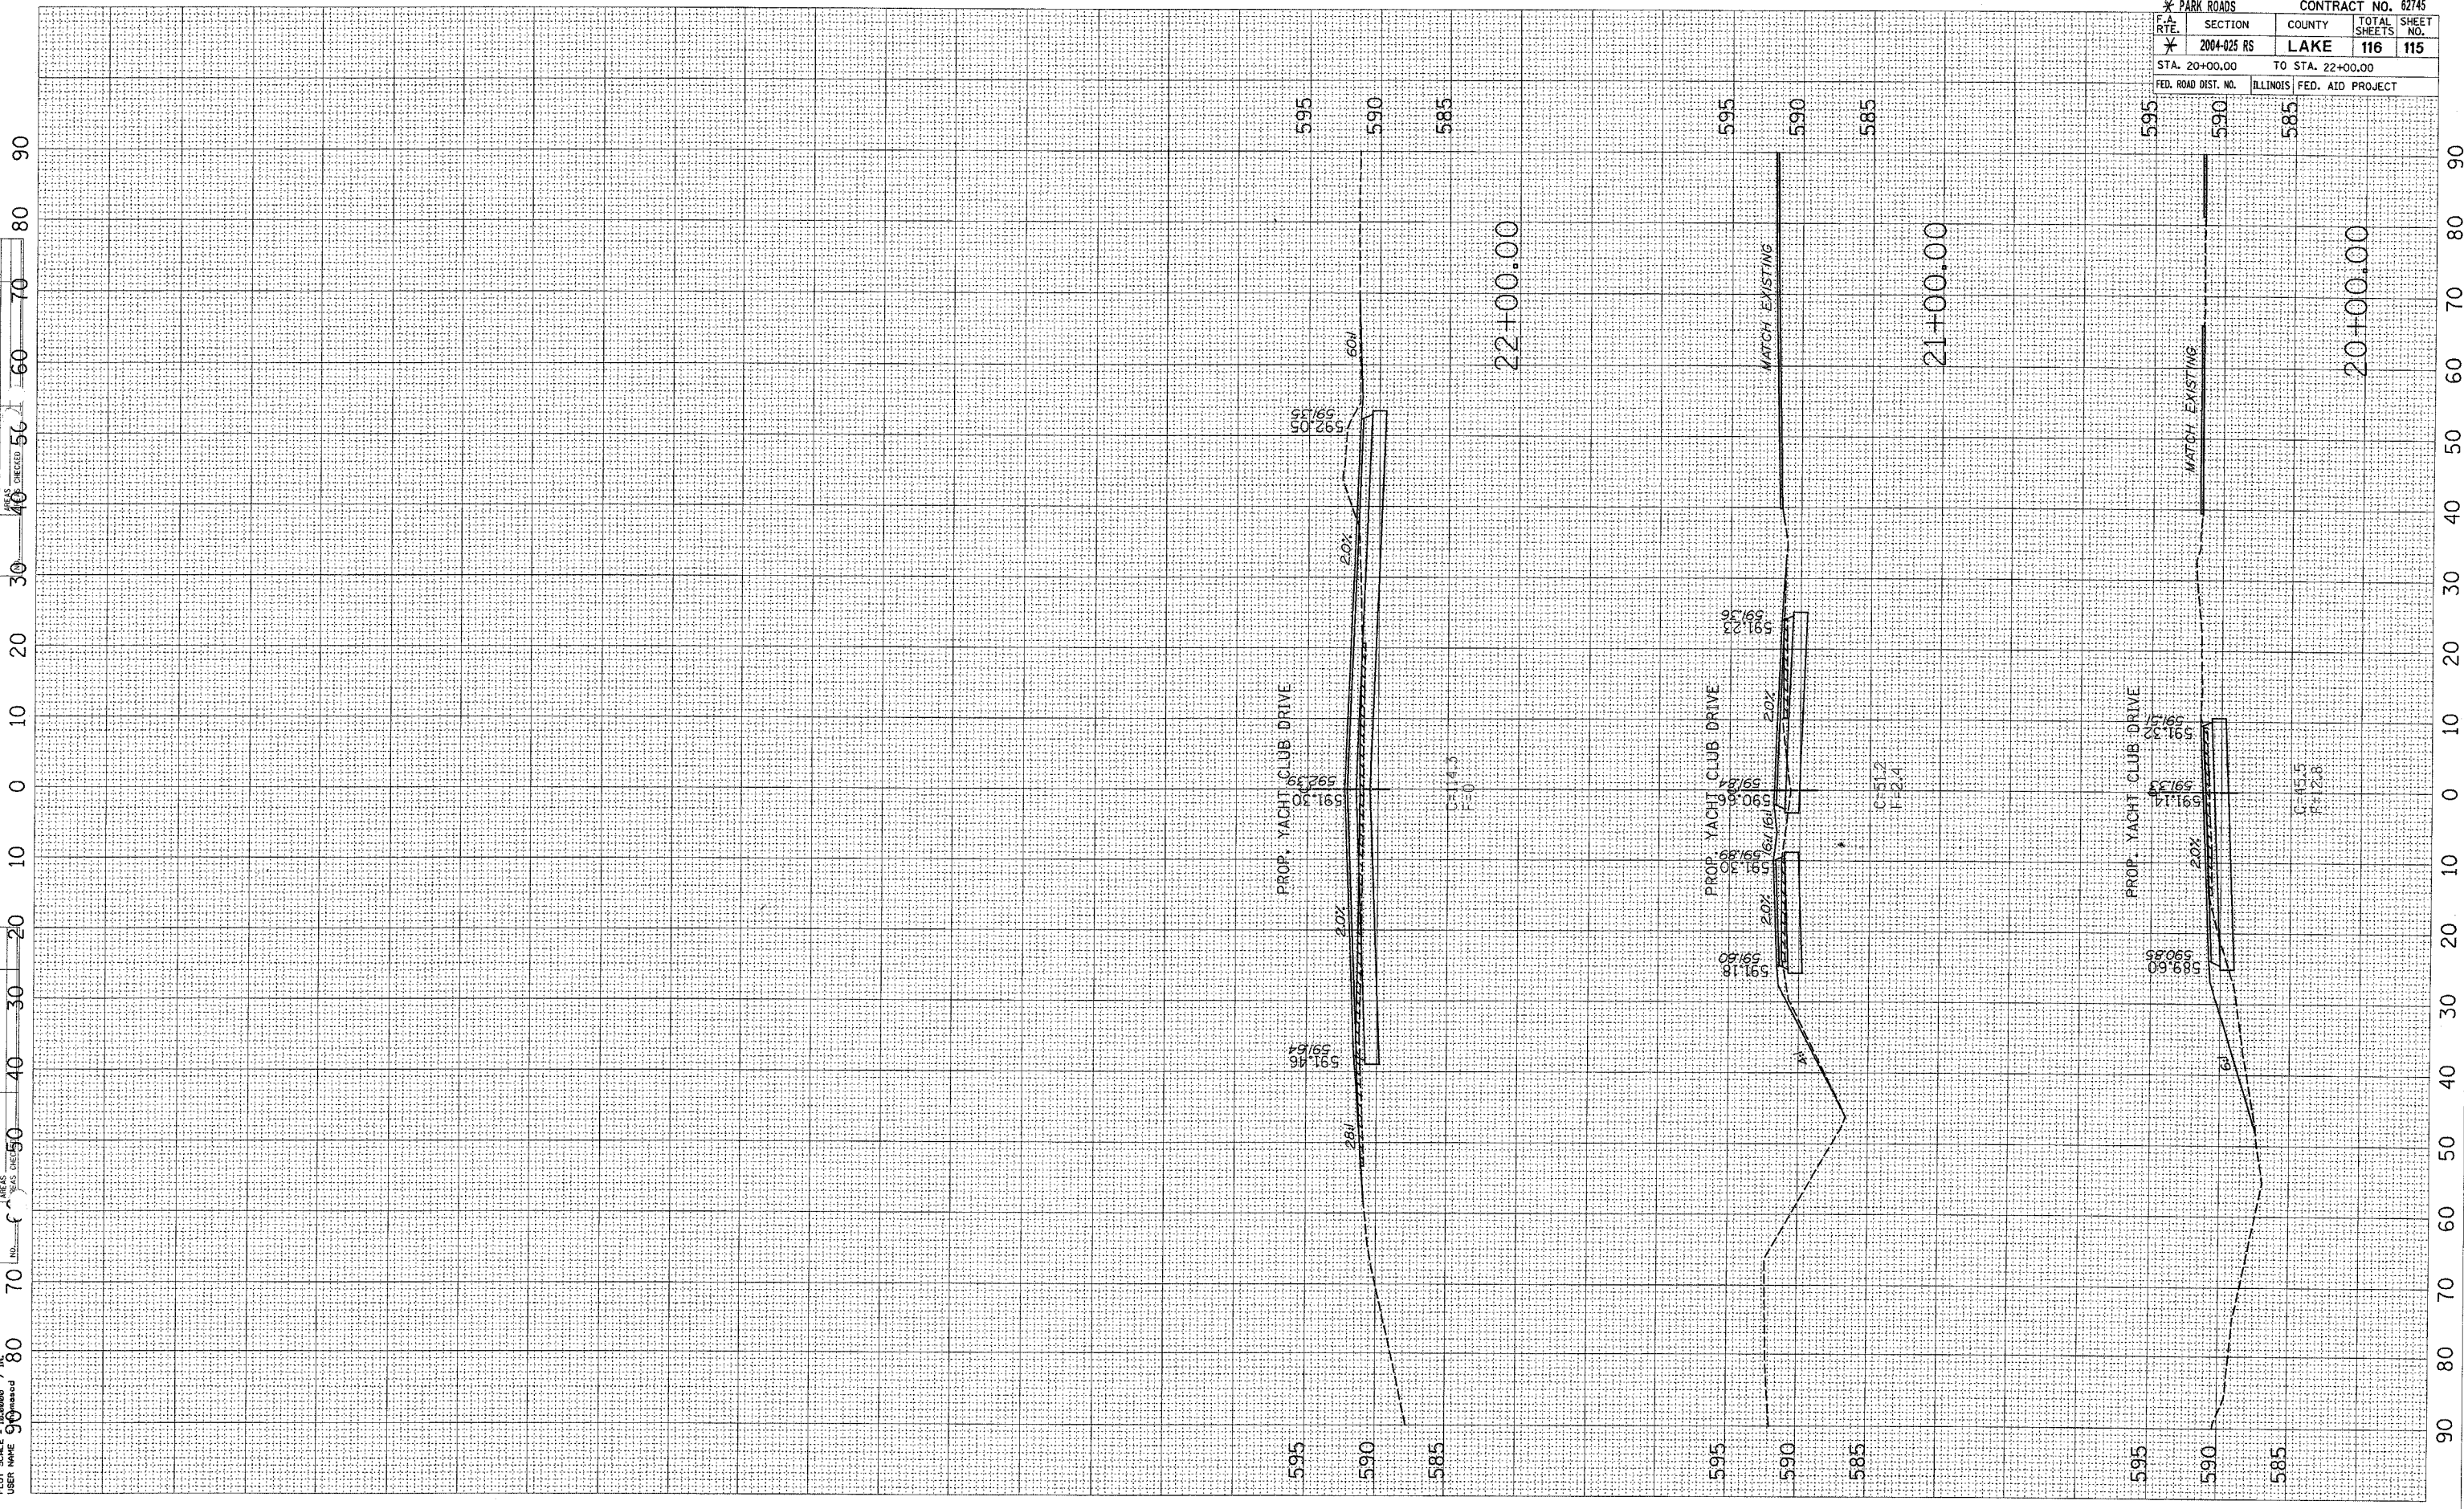

90 80 70 60 50 40 30 20 10 0 10 20 30 40 50 60 70 80 90