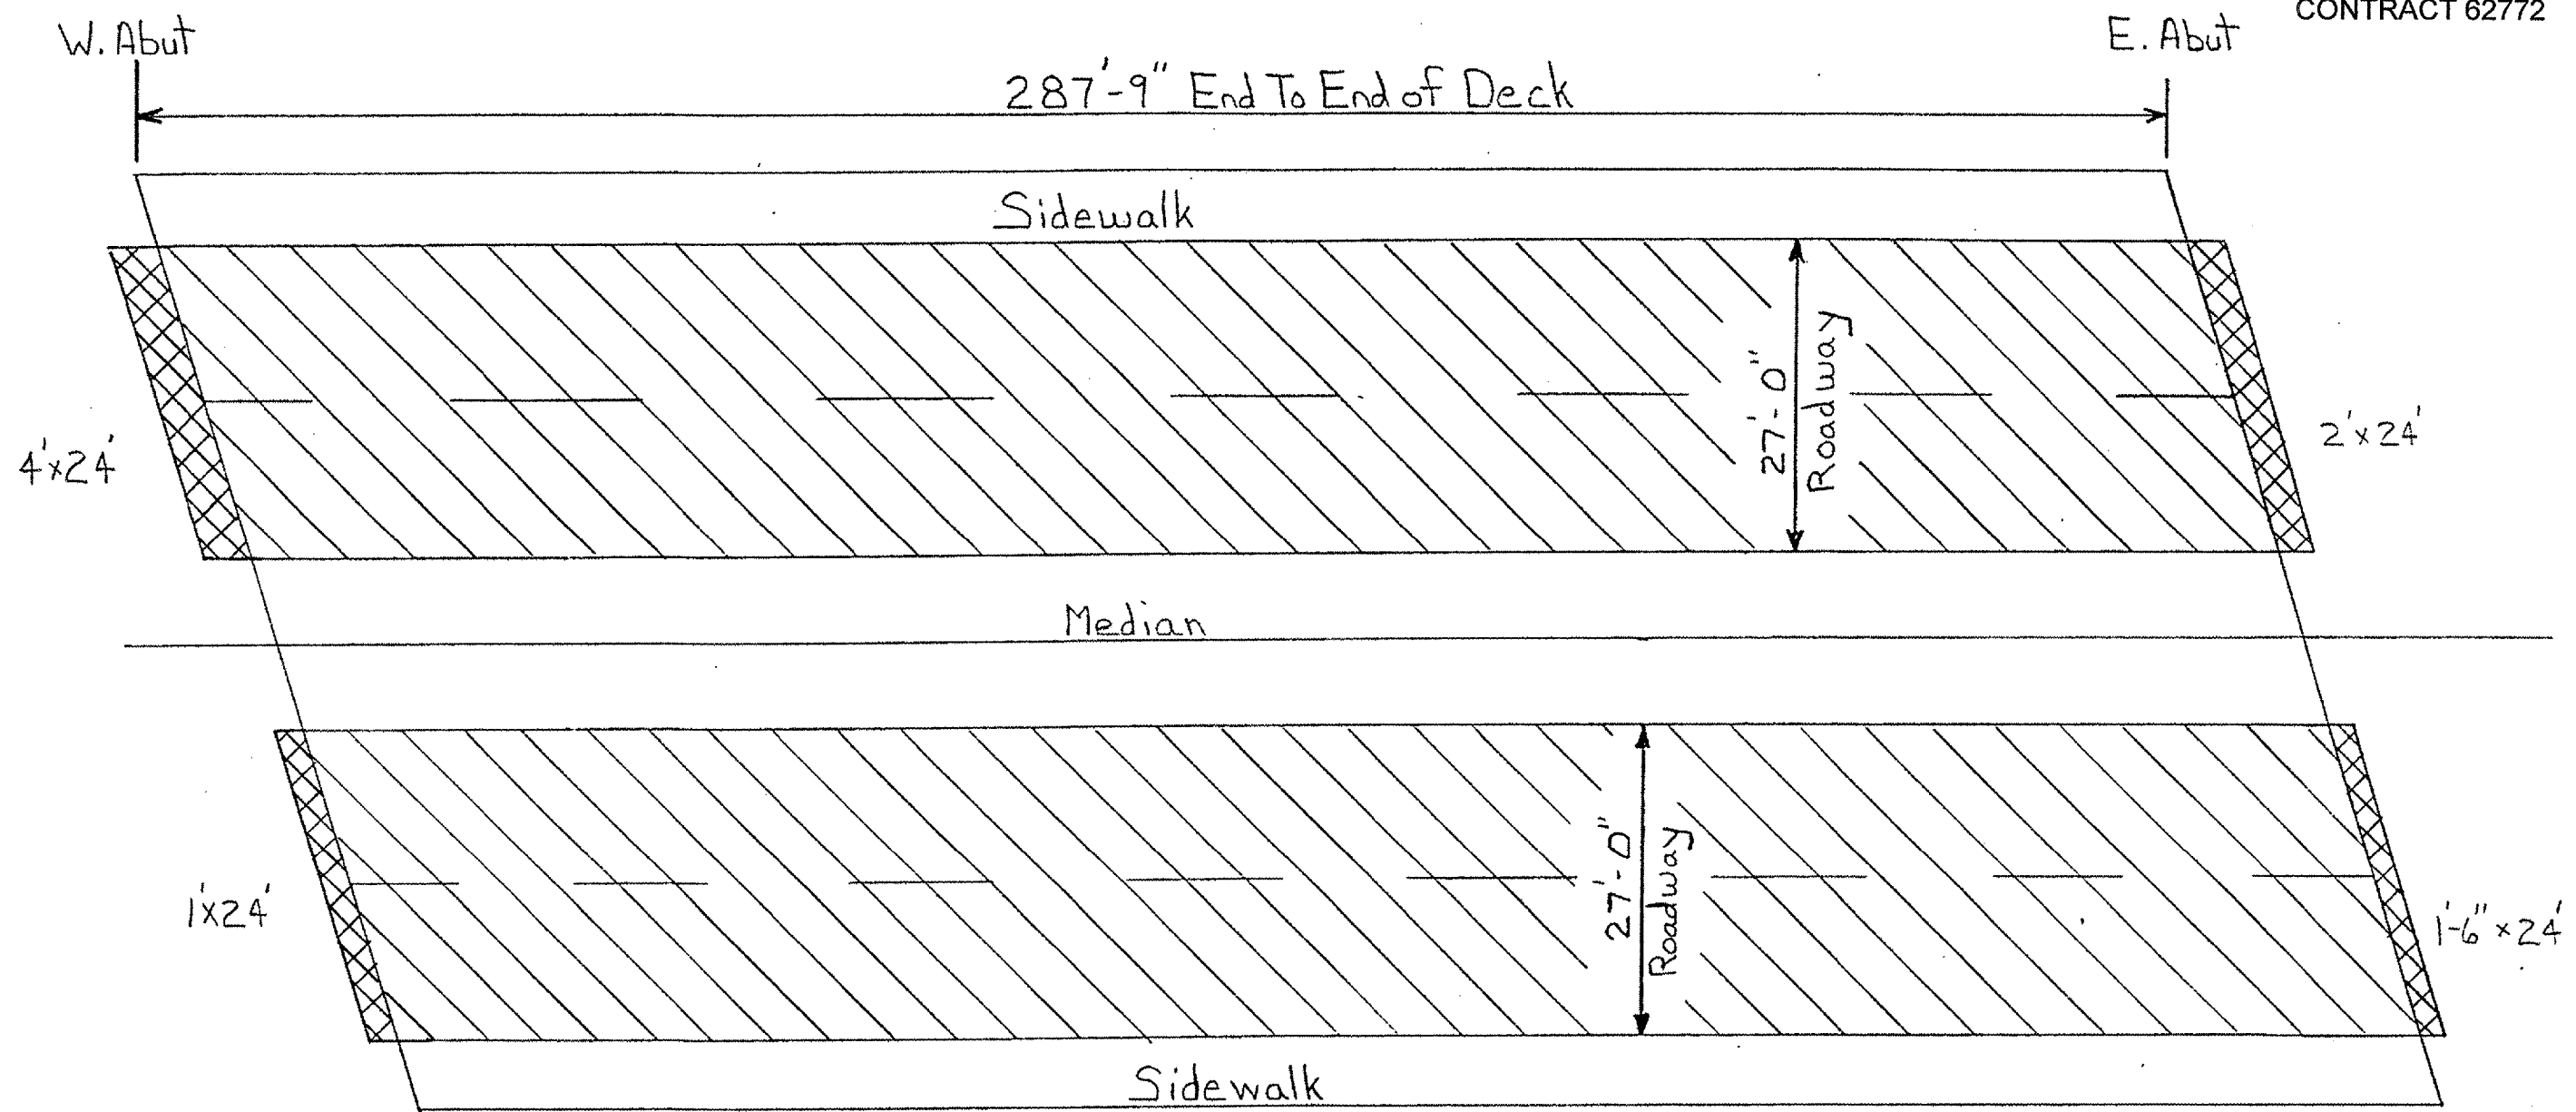

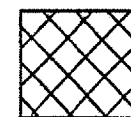


| FAP ROUTE | SECTION | COUNTY | TOTAL SHEETS | SHEET NUMBER |
|-----------|-----------|--------|--------------|--------------|
| 305 | 1920.01-I | COOK | 12 | 7 |

CONTRACT 62772



-  Bituminous surface removal & replacement
Membrane waterproofing removal & replacement
-  Approach Slab Repair (Full Depth)

Notes

Areas of approach slab repairs shown are estimated. The engineer shall show actual locations of approach slab repairs on As-built plans.

ILLINOIS DEPARTMENT OF TRANSPORTATION
PROPOSED WORK