



F. A. U. NO.	SECTION	COUNTY	TOTAL SHEETS	SHEET NO.
1576	2121 RS-2	COOK	18	6
STA.		TO STA.		
FED. ROAD DIST. NO. 1		ILLINOIS	FED. AID PROJECT	

62846

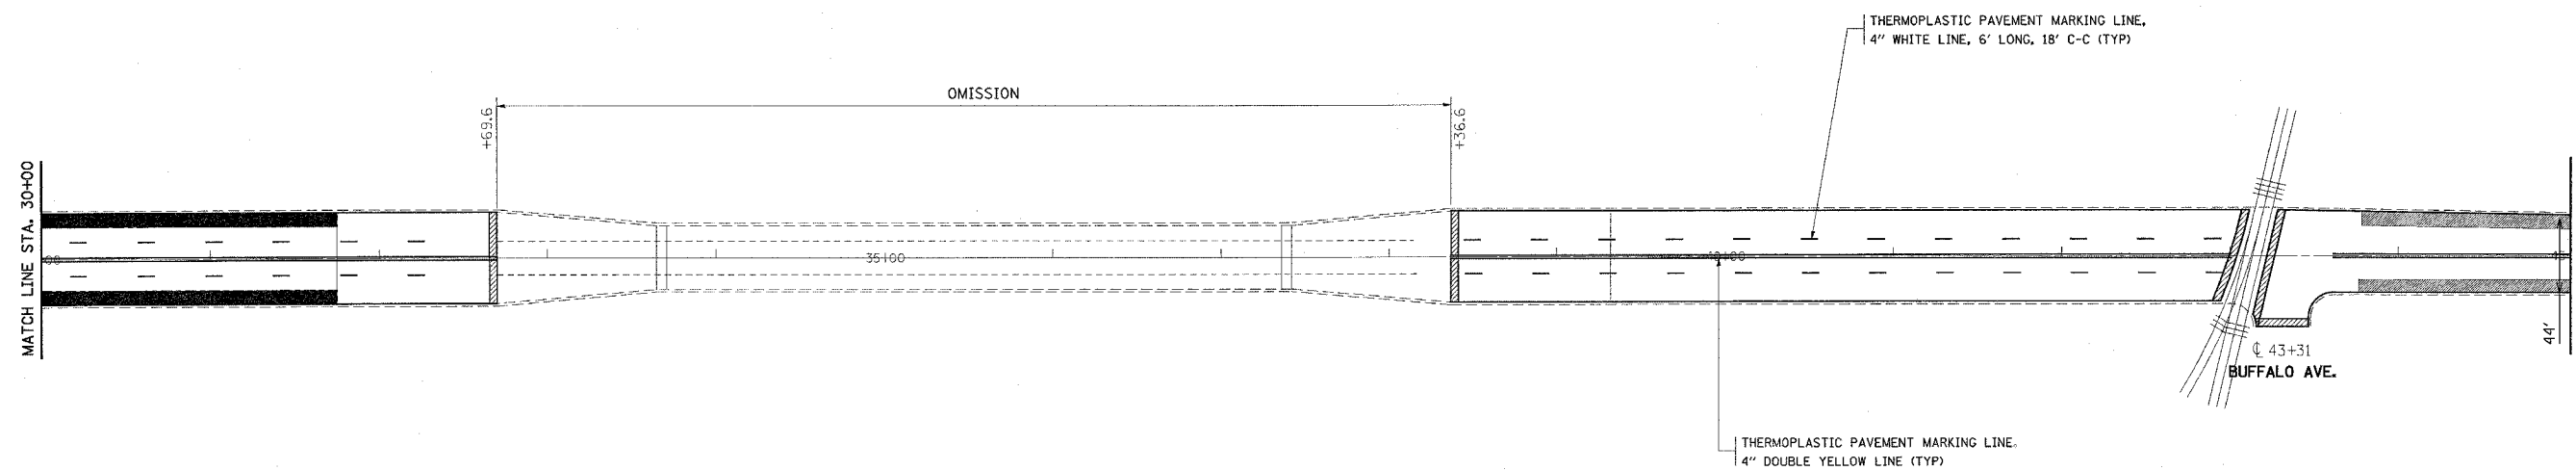

- BITUMINOUS SURFACE REMOVAL (BUTT JOINT)  
SEE DETAILS IN SHEET 12 FOR TAPER LENGTH
- 8' PARKING LANE

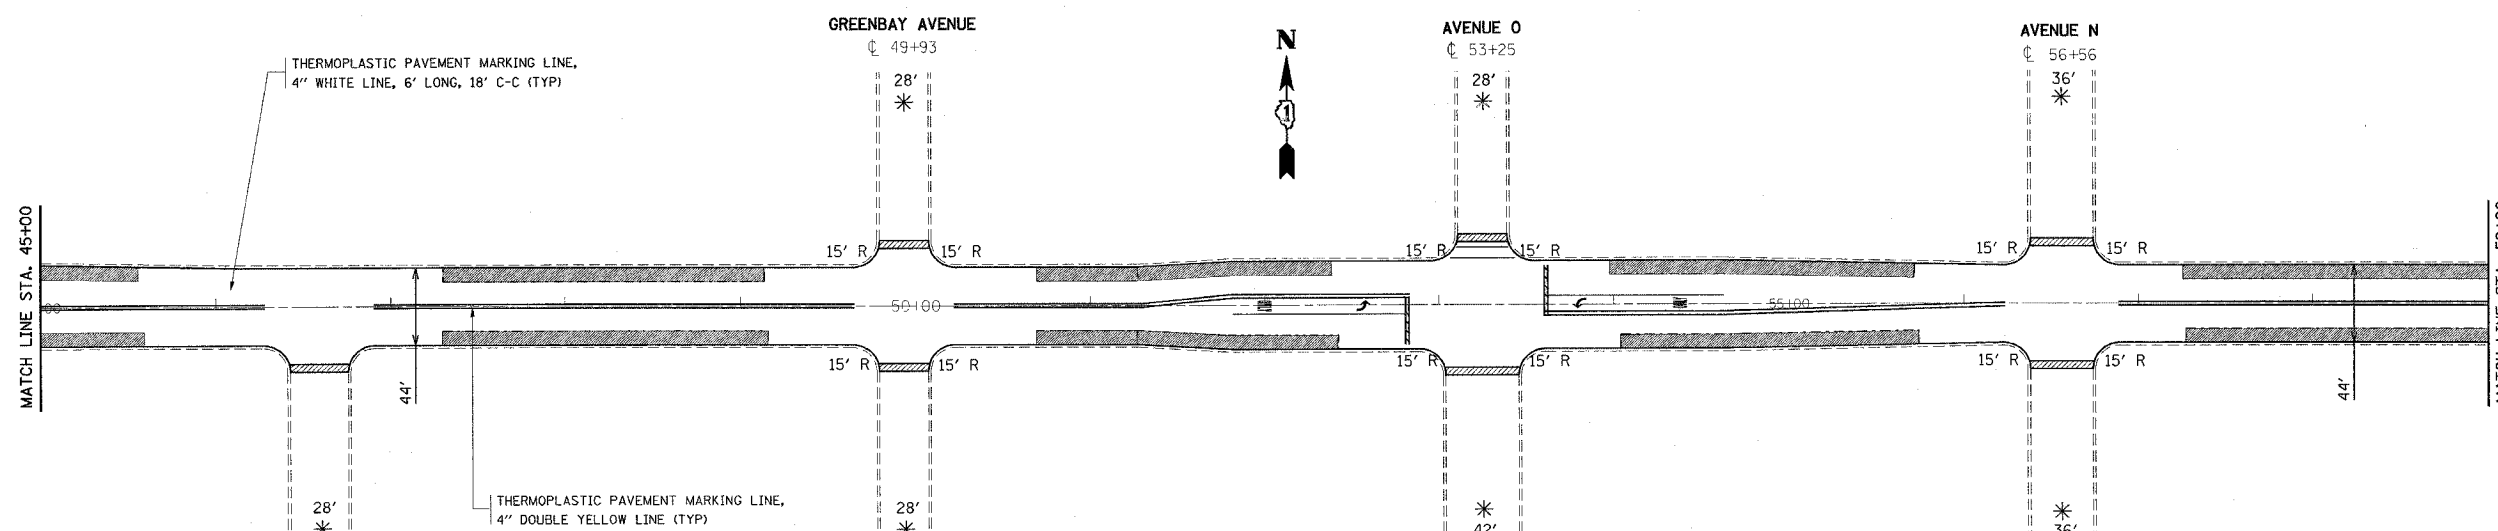

- BITUMINOUS SURFACE REMOVAL (BUTT JOINT)  
SEE DETAILS IN SHEET 12 FOR TAPER LENGTH
- 8' PARKING LANE

REVISIONS	
NAME	DATE

ILLINOIS DEPARTMENT OF TRANSPORTATION

**106 TH STREET  
EXISTING AND PROPOSED  
ROADWAY PLAN**

SCALE: VERT. 1"=50'  
HORIZ. 1"=50'

DATE 5/4/2006

DRAWN BY SHB  
CHECKED BY

5/4/2006  
c:\p\proj\lectr\gdl10105\dm32  
REF-

V1=