

DECK PLAN  
(PROTECTIVE SHIELD)


LEGEND:

	TEMPORARY PROTECTIVE SHIELD
	PERMANENT PROTECTIVE SHIELD

SUMMARY OF QUANTITIES

DESCRIPTION	UNIT	QUANTITY
PROTECTIVE SHIELD (PERMANENT)	SQ. YDS.	234
PROTECTIVE SHIELD	SQ. YDS.	1015

FOR PROTECTIVE SHIELD DETAILS, SEE SHEET S10 OF 10

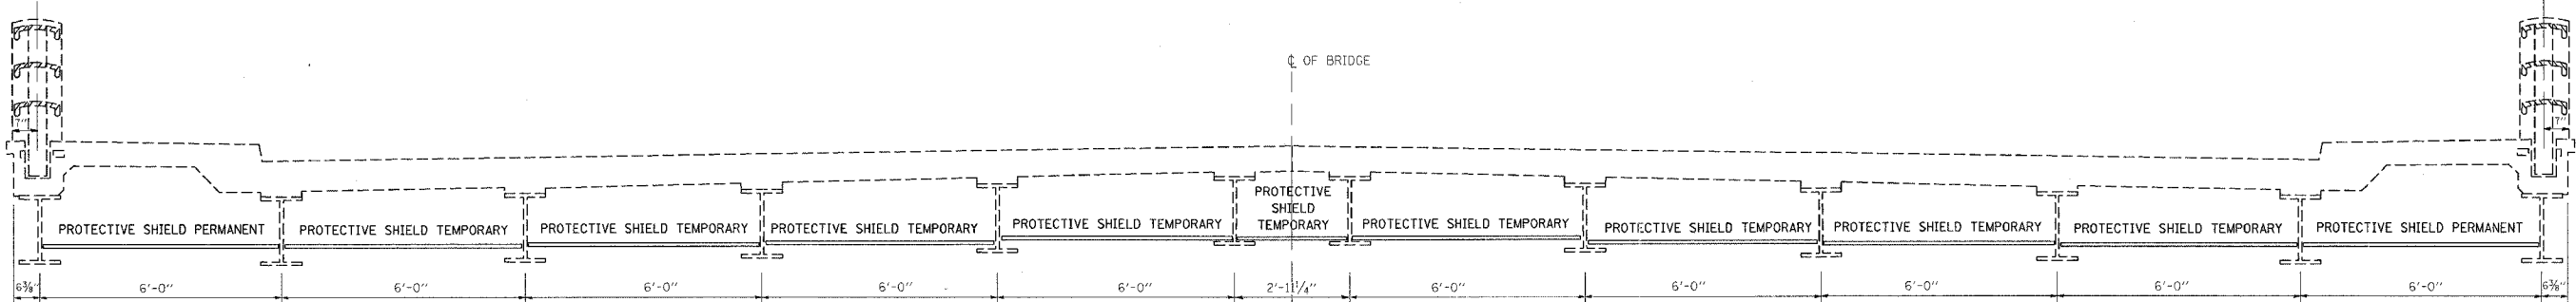

BRIDGE CROSS SECTION  
SHOWING PROTECTIVE SHIELD IN  
SPANS 2 AND 3

DISTRICT ONE - DESIGN  
PLAN PREPARATION ENGINEER JOHN FORTMANN / RUSS SINHA (847) 705-6209 / ATTENTION MARK V. TINIAKOS (847) 705-6266

REVISIONS		ILLINOIS DEPARTMENT OF TRANSPORTATION GROSS POINT ROAD OVER I-94 PROTECTIVE SHIELD PLAN S.N 016-0725
NAME	DATE	
		SCALE: VERT. 1" = 20' HORIZ. DATE: MAY, 2005
DRAWN BY		CHECKED BY

Rev. Sheet 6-5-06