


F.A.U. RTE.	SECTION	COUNTY	TOTAL SHEETS	SHEET NO.
3520	2005-001 RS	COOK	37	14
STA.		TO STA.		
FED. ROAD DIST. NO. 1		ILLINOIS FED. AID PROJECT		
CONTRACT NO. 62903				

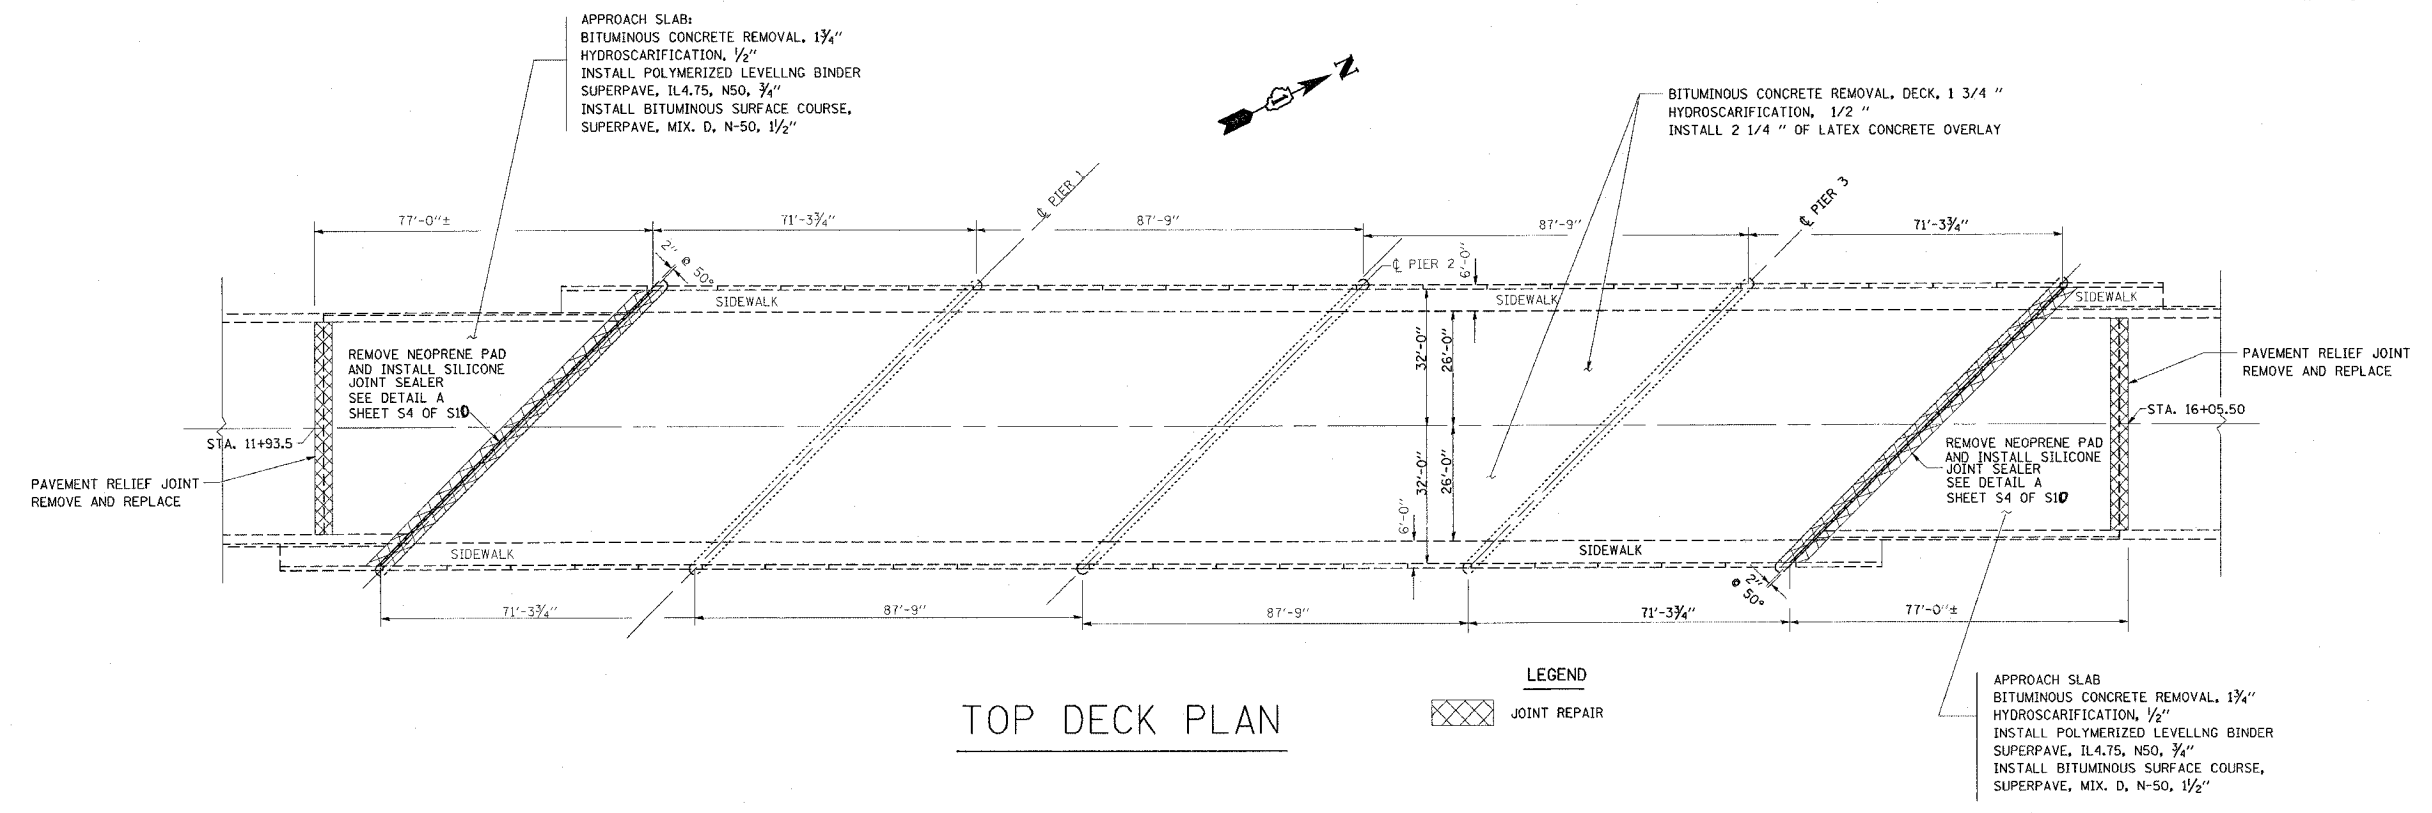


TOP DECK PLAN


SUMMARY OF QUANTITIES

DESCRIPTION	UNIT	QUANTITY
BITUMINOUS CONCRETE REMOVAL (DECK)	SQ. YDS.	1865
BRIDGE DECK HYDRO-SCARIFICATION 1/2" *	SQ. YDS.	2450
BRIDGE DECK LATEX CONCRETE OVERLAY	SQ. YDS.	1865
SILICONE JOINT SEALER, 2"	FOOT	185
BITUMINOUS CONCRETE REMOVAL (**)	SQ. YDS	585
POLYMERIZED LEVELLING BINDER, SUPERPAVE, IL 4.75, N-50, 3/4"	TONS	25
BITUMINOUS SURFACE COURSE, SUPERPAVE MIX D, N-50, 1 1/2"	TONS	59
PAVEMENT RELIEF JOINT REMOVE AND REPLACE	SQ. YDS	416

* INCLUDES APPROACH SLAB SCARIFICATION QUANTITIES
 ** FOR APPROACH SLABS

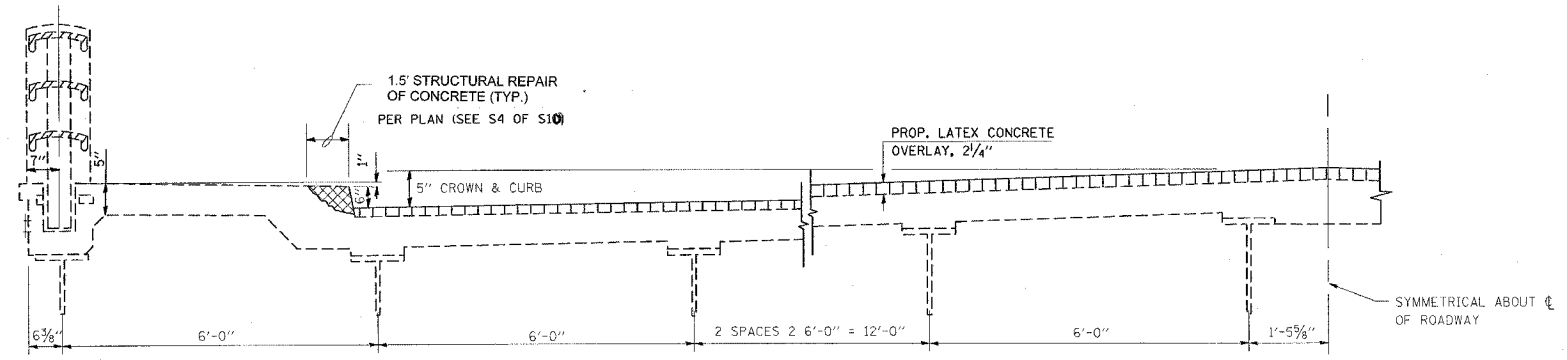

PROPOSED BRIDGE DECK

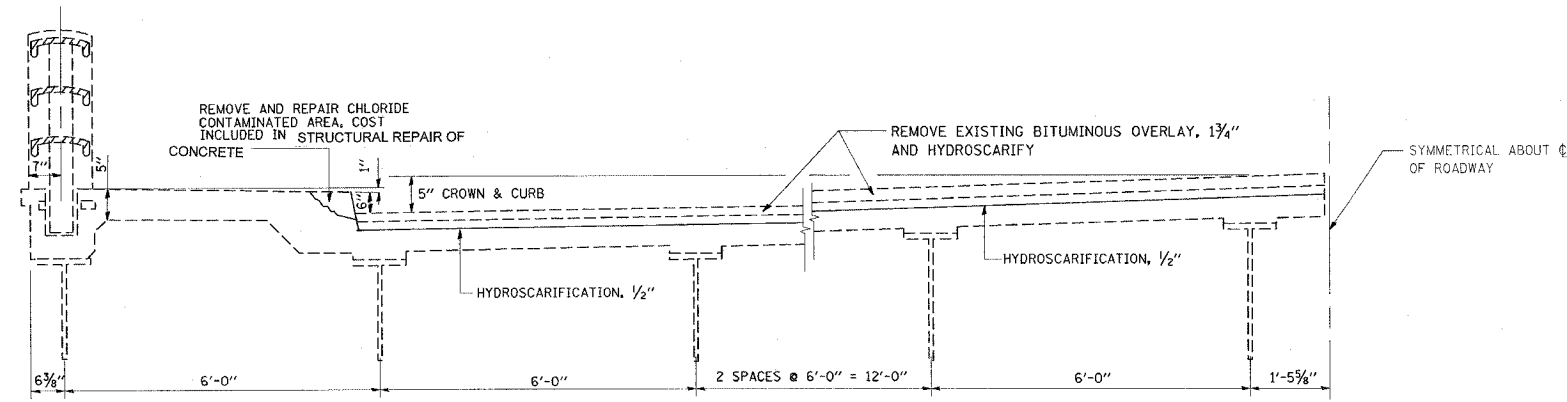

EXISTING BRIDGE DECK

REVISIONS	
NAME	DATE

ILLINOIS DEPARTMENT OF TRANSPORTATION
 GROSS POINT ROAD OVER I-94
 JOINT REPAIRS, DECK AND
 APPROACH SLABS
 OVERLAY PLAN
 S.N. 016-0725

SCALE: VERT. 1" = 20'
 HORIZ.
 DATE: MAY, 2005

DRAWN BY: RFL/MVT
 CHECKED BY: RSS

DISTRICT ONE - DESIGN
 PLAN PREPARATION ENGINEER JOHN FORTMANN / RUSS SINHA (847) 705-4209 / ATTENTION MARK V. TINAKOS (847) 705-4266