

| | | | | |
|-----------------------|-------------|---------------------------|--------------|-----------|
| F.A.U. RTE. | SECTION | COUNTY | TOTAL SHEETS | SHEET NO. |
| 3520 | 2005-001 RS | COOK | 37 | 15 |
| STA. | | TO STA. | | |
| FED. ROAD DIST. NO. 1 | | ILLINOIS FED. AID PROJECT | | |
| CONTRACT NO. 62903 | | | | |

SHEET S3 OF S10



SUMMARY OF QUANTITIES

| DESCRIPTION | UNIT | QUANTITY |
|--|----------|----------|
| DECK SLAB REPAIR, FULL DEPTH (TYPE I) | SQ. YDS. | 2 |
| DECK SLAB REPAIR, FULL DEPTH (TYPE-II) | SQ. YDS. | 63 |
| APPROACH SLAB REPAIR, FULL DEPTH | SQ. YDS. | 32 |

SUMMARY OF QUANTITIES



| DESCRIPTION | UNIT | QUANTITY |
|--------------------------|----------|----------|
| PARTIAL DEPTH PATCHING * | SQ. YDS. | 153 |

* AREAS SHOWN FOR INFORMATION ONLY
COST INCLUDED IN HYDRO SCARIFICATION

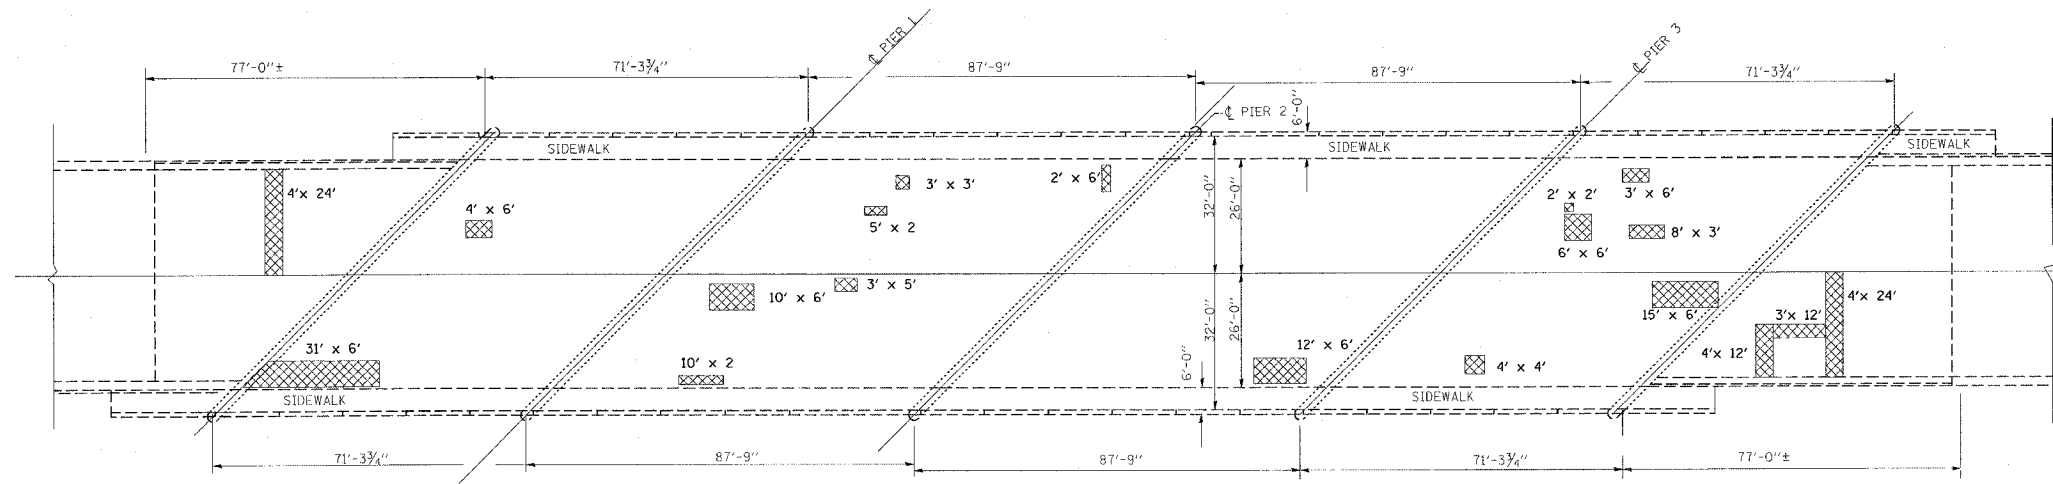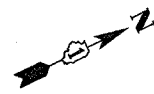

PLAN SHOWING FULL DEPTH PATCHING

LEGEND
 FULL DEPTH PATCH

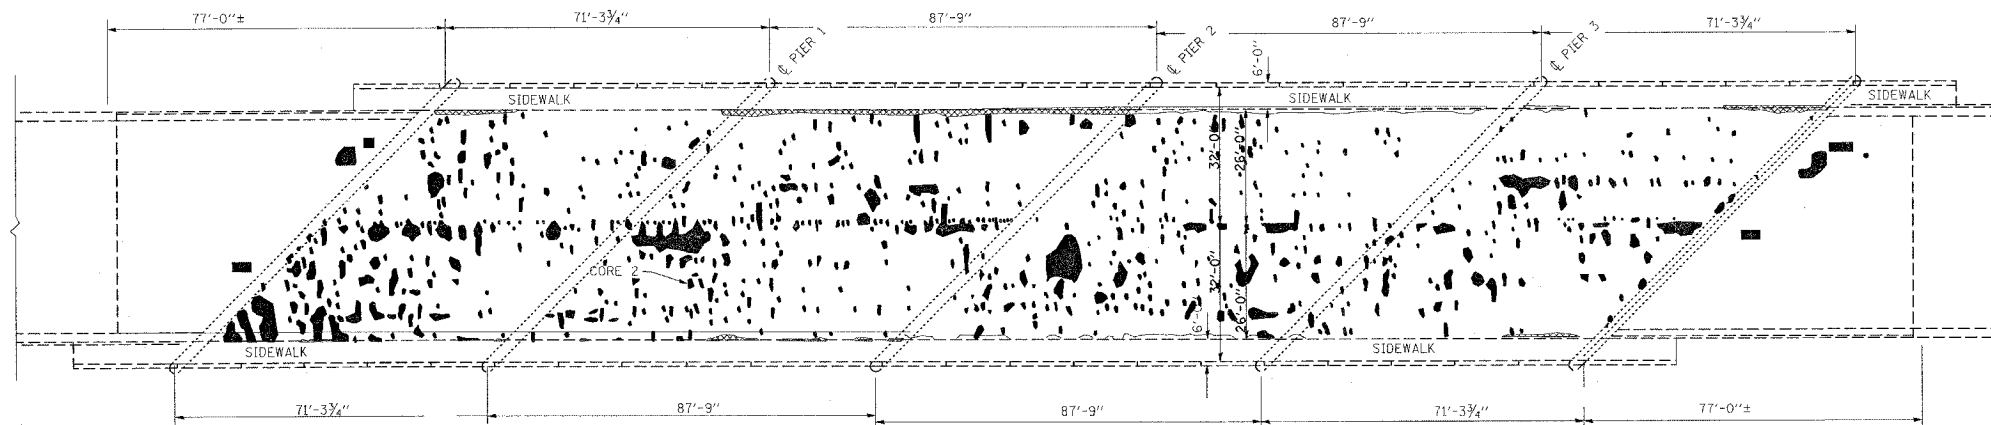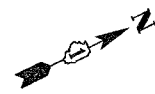

PLAN SHOWING PARTIAL DEPTH PATCHING

LEGEND
 PARTIAL DEPTH PATCHING

DISTRICT ONE DESIGN
 PLAN PREPARATION ENGINEER JOHN FORTMANN / RUSS SINHA (847) 705-4209 / ATTENTION MARK V. TINJAKOS (847) 705-4266

| REVISIONS | | ILLINOIS DEPARTMENT OF TRANSPORTATION GROSS POINT ROAD OVER I-94 PATCHING REPAIR DETAILS S.N 016-0725 |
|-----------|------|--|
| NAME | DATE | |
| | | SCALE: VERT. 1" = 20' HORIZ. DATE: MAY, 2005 |
| | | |
| | | |
| | | |
| | | |
| | | |
| | | |
| | | |
| | | |
| | | |
| DRAWN BY | | CHECKED BY: RSS |