
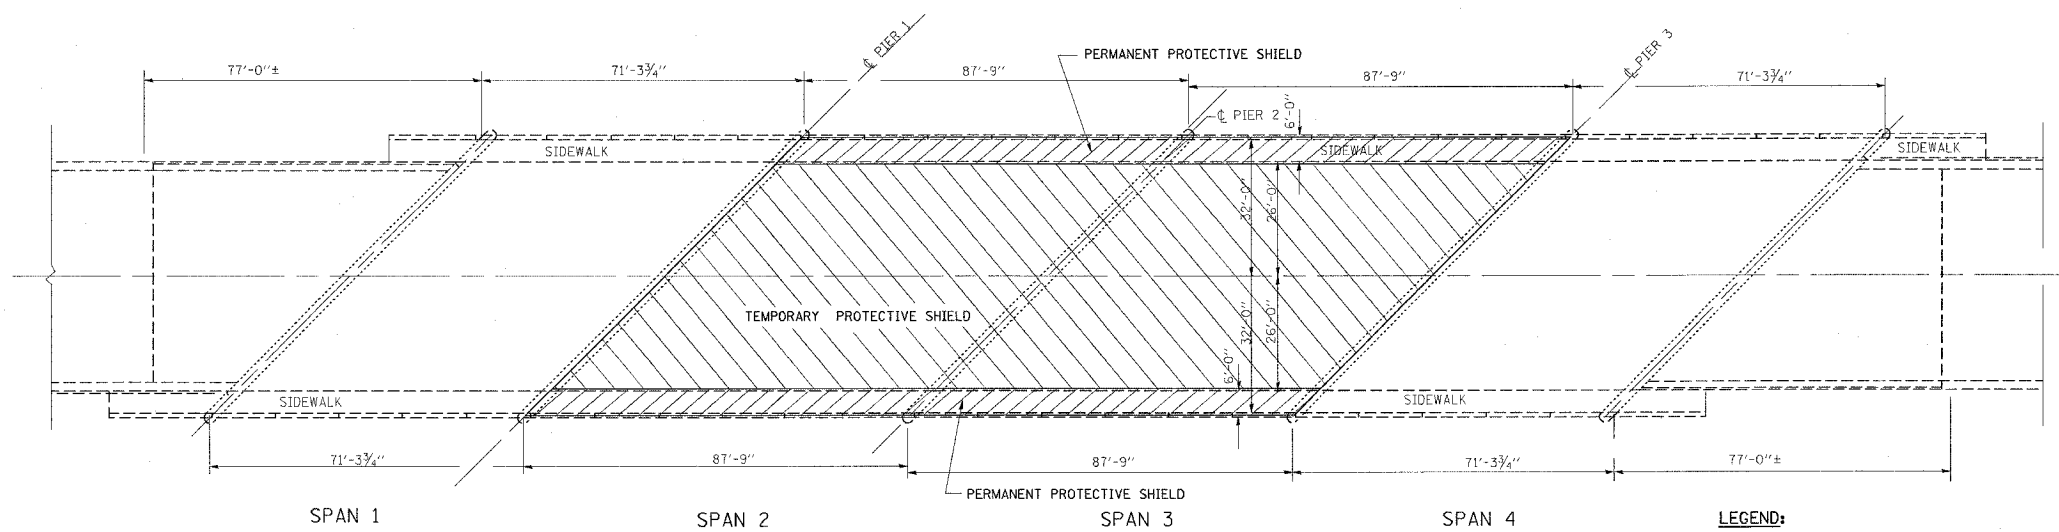


F.A.U. RTE.	SECTION	COUNTY	TOTAL SHEETS	SHEET NO.
3520	2005-001 RS	COOK	37	21
STA.		TO STA.		
FED. ROAD DIST. NO. 1		ILLINOIS FED. AID PROJECT		
CONTRACT NO. 62903				

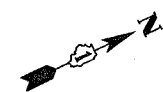

DECK PLAN
(PROTECTIVE SHIELD)


LEGEND:

- TEMPORARY PROTECTIVE SHIELD
- PERMANENT PROTECTIVE SHIELD

SUMMARY OF QUANTITIES

DESCRIPTION	UNIT	QUANTITY
PROTECTIVE SHIELD (PERMANENT)	SO. YDS.	234
PROTECTIVE SHIELD	SO. YDS.	1017

FOR PROTECTIVE SHIELD DETAILS, SEE SHEET S10 OF 10.

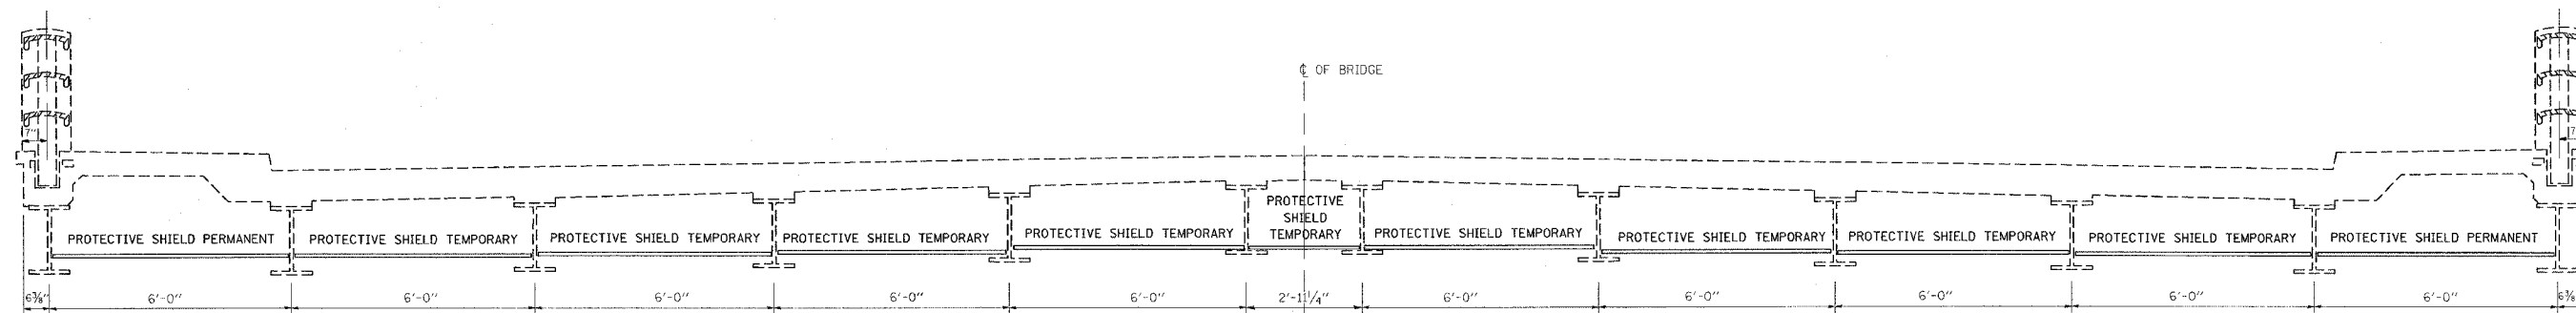

BRIDGE CROSS SECTION
SHOWING PROTECTIVE SHIELD IN
SPANS 2 AND 3

DISTRICT ONE - DESIGN PLAN PREPARATION ENGINEER JOHN FORTMANN / RUSS SINHA (847) 705-4209 / ATTENTION MARK V. TINJAKOS (847) 705-4286

REVISIONS	
NAME	DATE

ILLINOIS DEPARTMENT OF TRANSPORTATION
GROSS POINT ROAD OVER I-94
PROTECTIVE SHIELD PLAN
S.N 016-0725

SCALE: VERT. 1" = 20'
HORIZ. DATE: MAY, 2005

DRAWN BY
CHECKED BY