


F.A.P. RTE.	SECTION	COUNTY	TOTAL SHEETS	SHEET NO.
742	40-M	WINNEBAGO	165	18
STA.		TO STA.		
FED. ROAD DIST. NO.		ILLINOIS	FED. AID PROJECT	

TYPICAL SECTIONS

ILL 2

STA 337+32.51 TO 338+15.87


0' TO 4' RIGHT TURN LANE

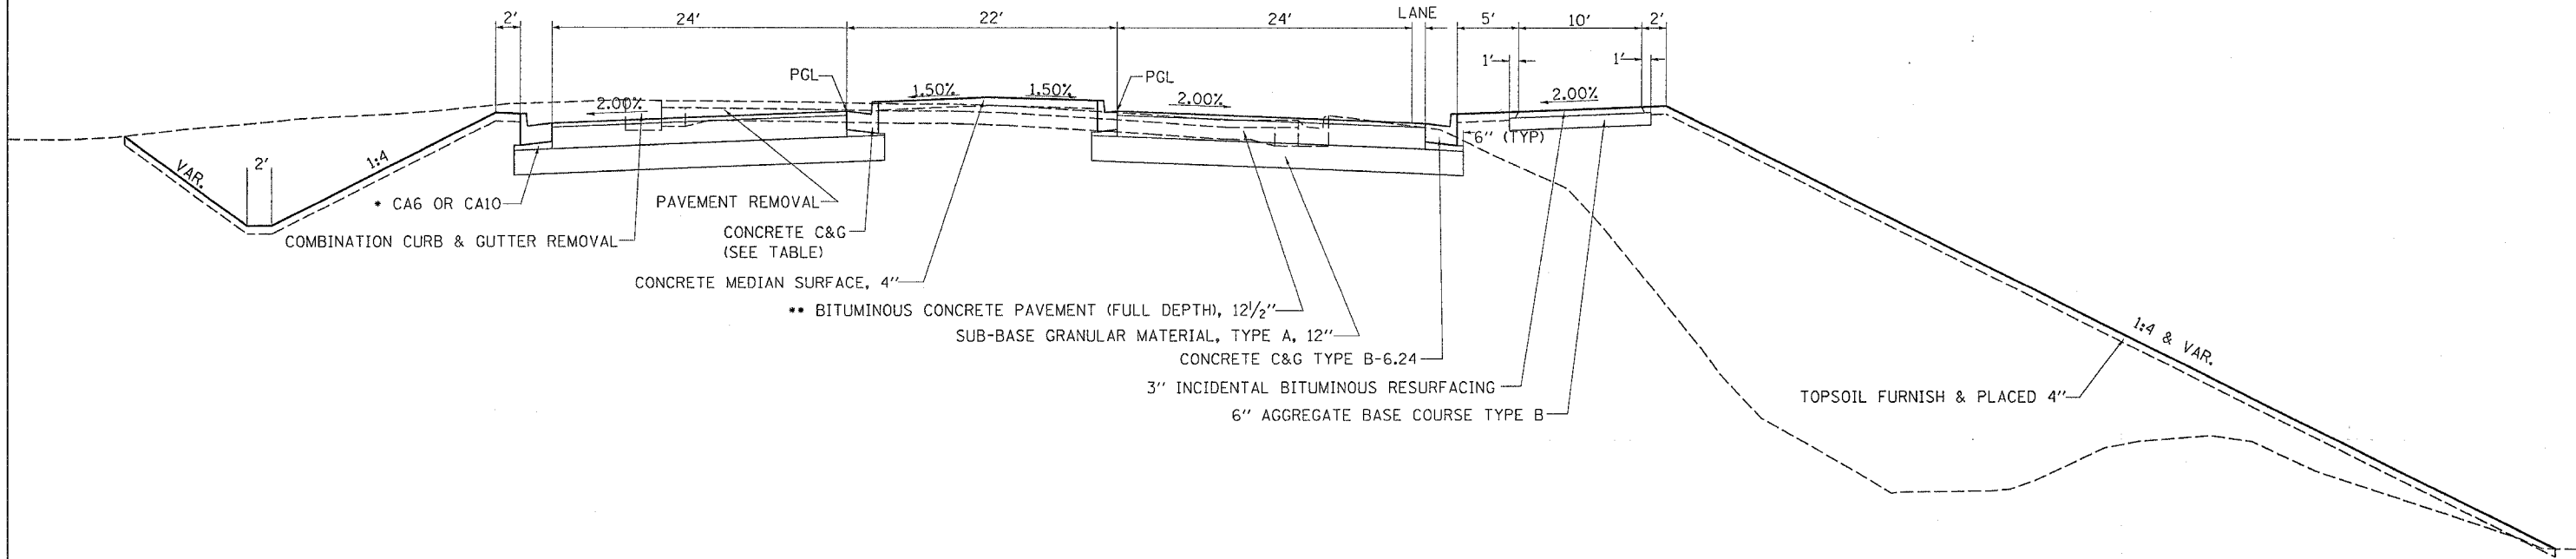

ILL 2

STA 338+15.87 TO 339+32.51

0' TO 10.5' LEFT TURN LANE

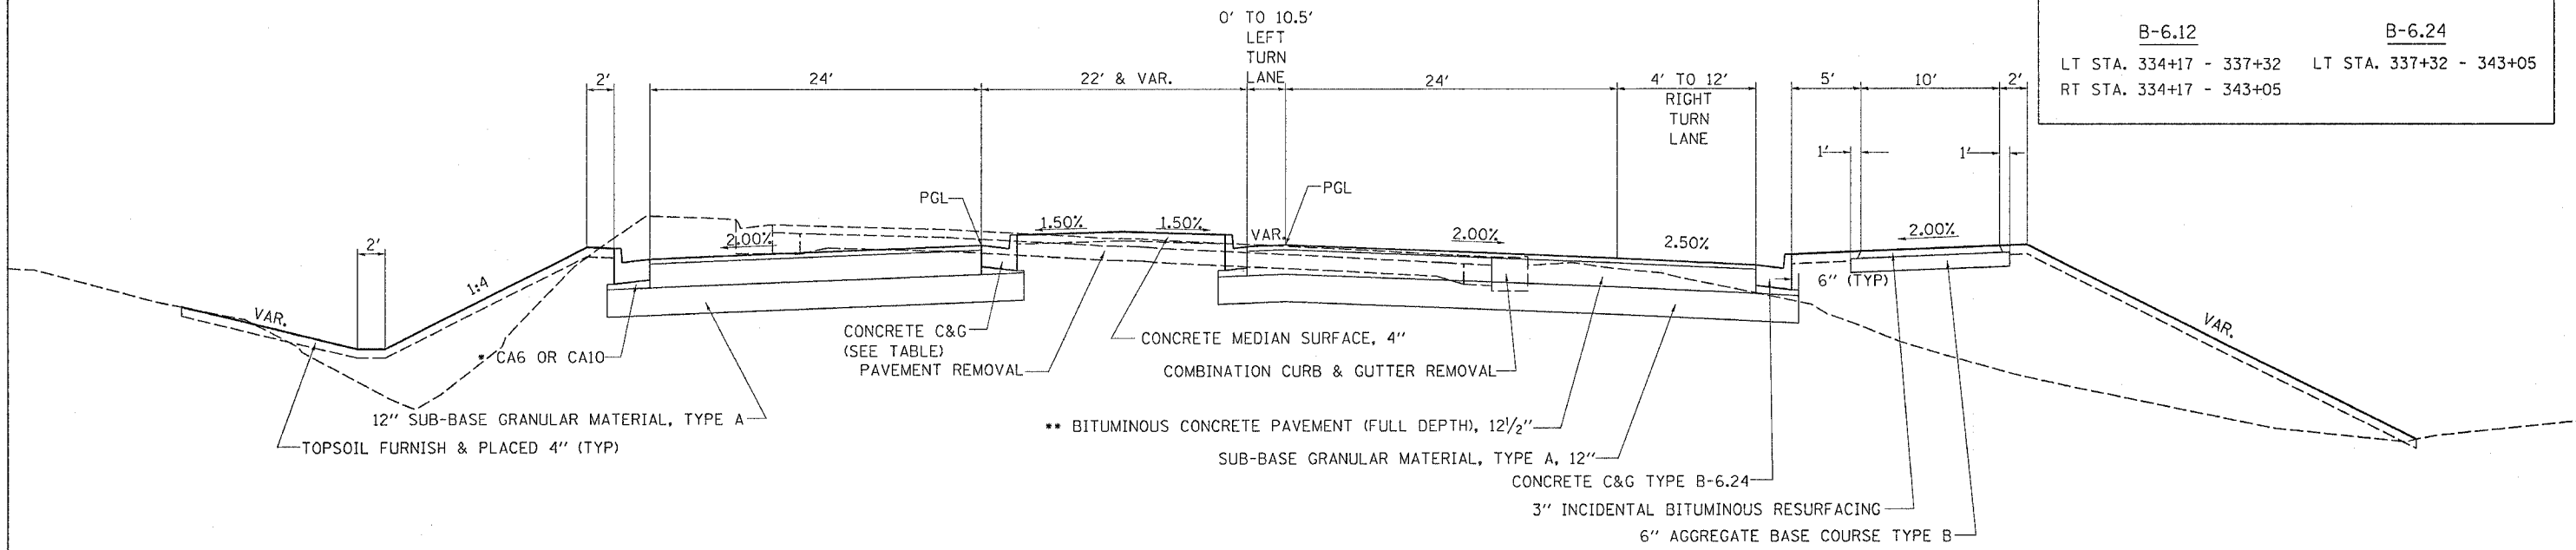

MEDIAN CONCRETE CURB & GUTTER	
B-6.12	B-6.24
LT STA. 334+17 - 337+32	LT STA. 337+32 - 343+05
RT STA. 334+17 - 343+05	

- COST TO BE INCLUDED IN THE COST OF CONCRETE CURB & GUTTER OR CORRUGATED MEDIAN
- 2" POLYMERIZED CONCRETE SURFACE COURSE, SUPERPAVE, MIX D, N70 (112 LBS/SQ. YD./IN.)
- 10-1/2" POLYMERIZED BITUMINOUS CONCRETE BINDER COURSE, SUPERPAVE, IL 19.0, N70 (112 LBS/SQ. YD./IN.)

PLOT DATE = Fri Apr 21 09:35:18 2006
 PLOT SCALE = 5/8" = 1'-0"
 USER NAME = grantpm